




DATE	
BY	
FINAL SURVEY	
NOTED	
PLOTTED	
TEMPLATE	
AREAS	
CHECKED	
NO.	

DATE	
BY	
ORIGINAL SURVEY	
FE BOOK	
TEMPLATE	
AREAS	
CHECKED	
NO.	

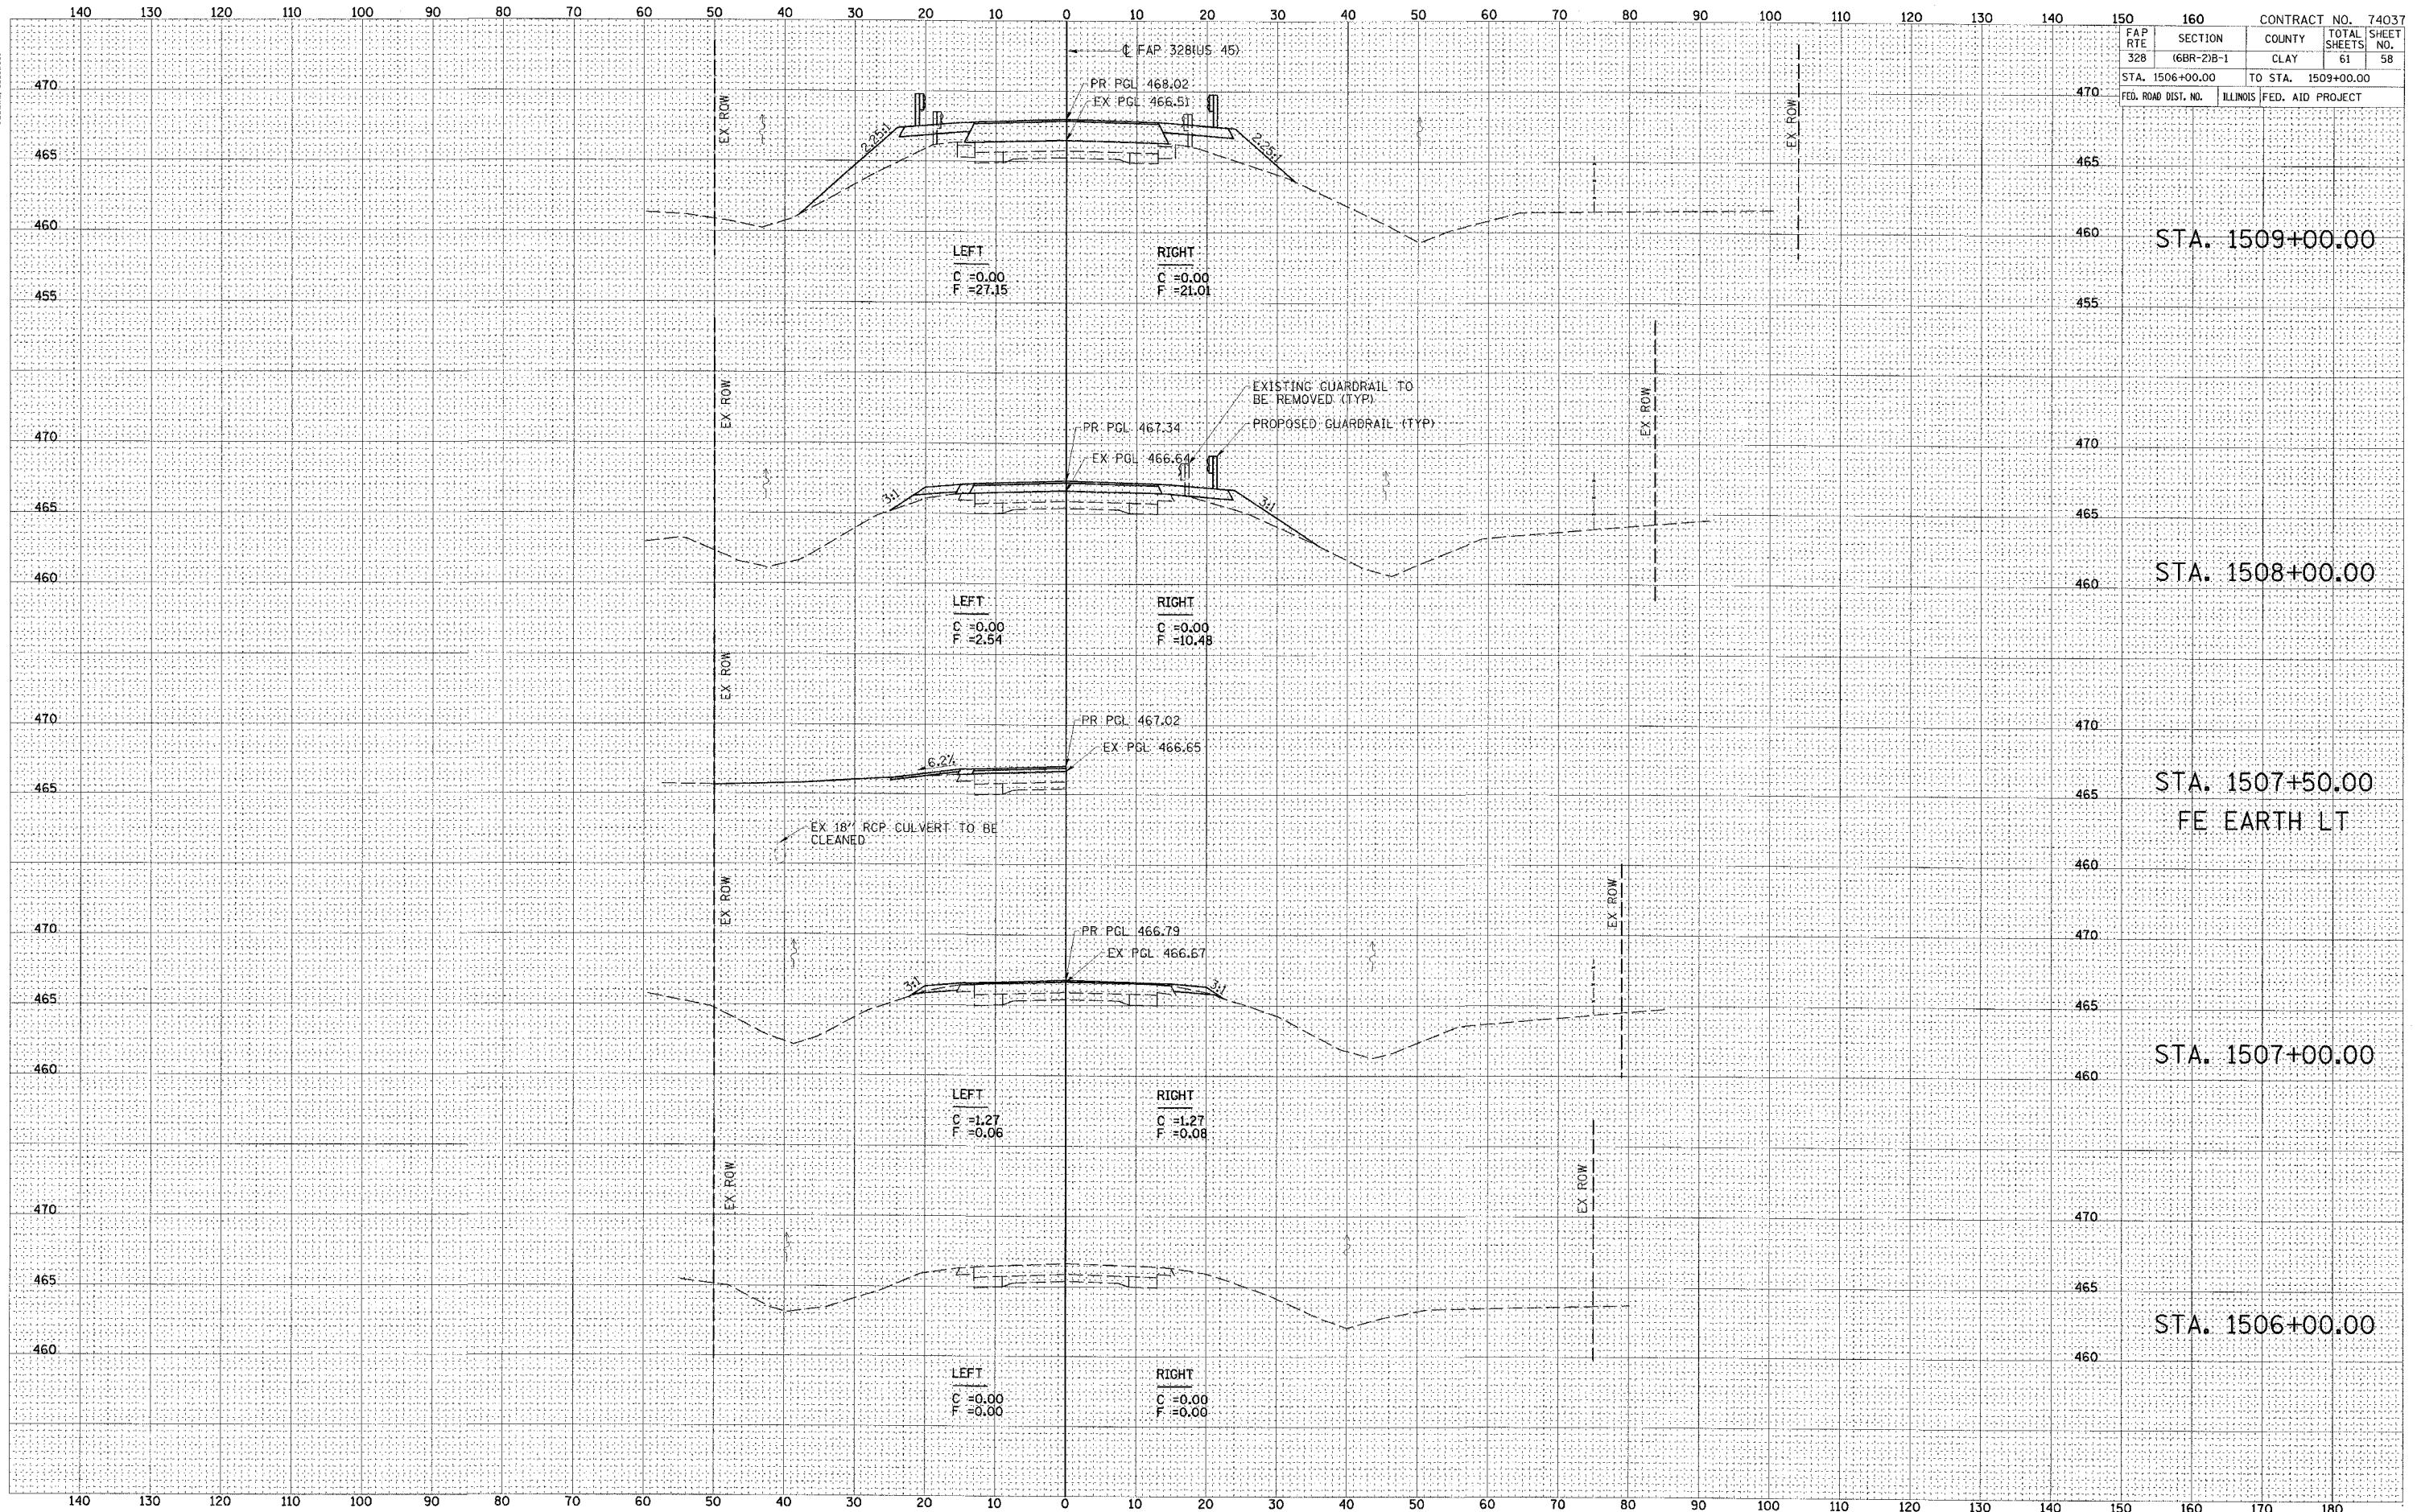

FAP RTE	SECTION	COUNTY	TOTAL SHEETS	SHEET NO.
328	68R-2B-1	CLAY	61	58
STA. 1506+00.00	TO STA. 1509+00.00			
FED. ROAD DIST. NO.	ILLINOIS	FED. AID PROJECT		

STA. 1509+00.00

STA. 1508+00.00

STA. 1507+50.00
FE EARTH LT

STA. 1507+00.00

STA. 1506+00.00