


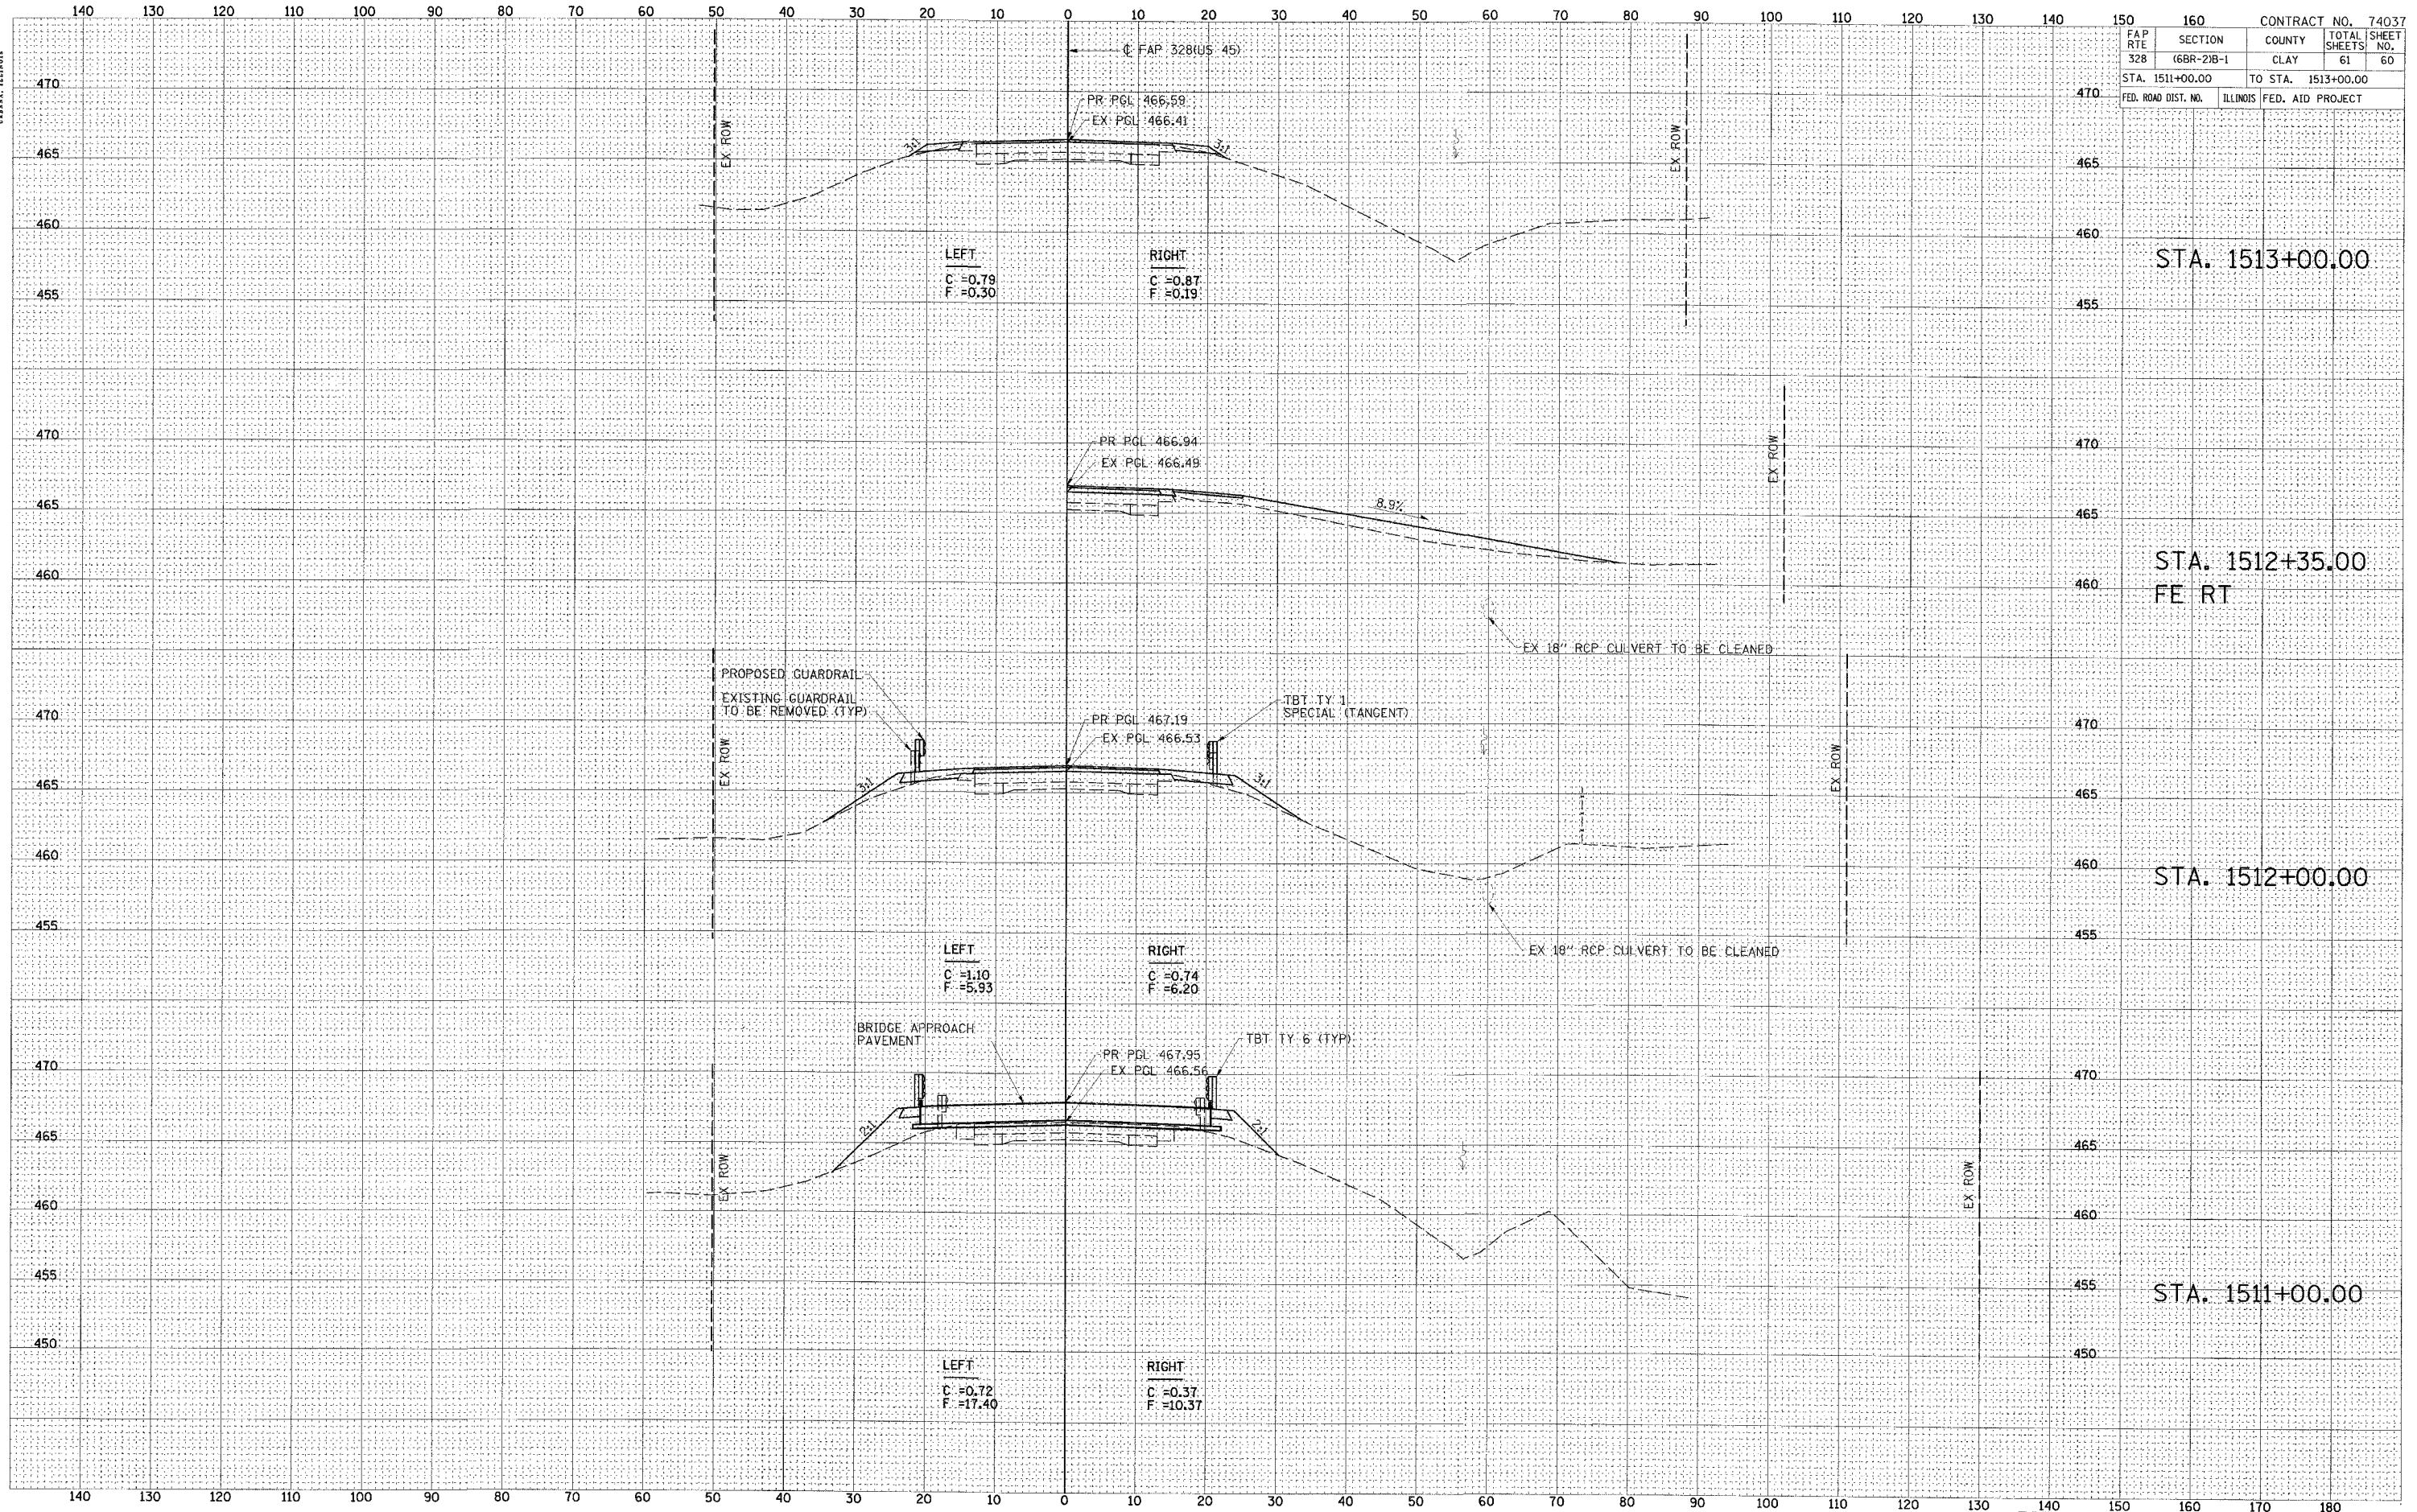

DATE	
BY	
FINAL SURVEY	
NOTED BOOK	
TEMPLATE	
AREAS CHECKED	
NO.	

DATE	
BY	
ORIGINAL SURVEY	
NOTED BOOK	
TEMPLATE	
AREAS CHECKED	
NO.	



CONTRACT NO. 74037				
FAP RTE 328	SECTION 6BR-2B-1	COUNTY CLAY	TOTAL SHEETS 61	SHEET NO. 60
STA. 1511+00.00		TO STA. 1513+00.00		
FED. ROAD DIST. NO.	ILLINOIS	FED. AID PROJECT		