




FINAL SURVEY	SUBMITTED	BY	DATE
NOTE BOOK	PLOTTED		
NO.	TEMPLATE		
	AREAS CHECKED		

ORIGINAL SURVEY	SUBMITTED	BY	DATE
NOTE BOOK	PLOTTED		
NO.	TEMPLATE		
	AREAS CHECKED		

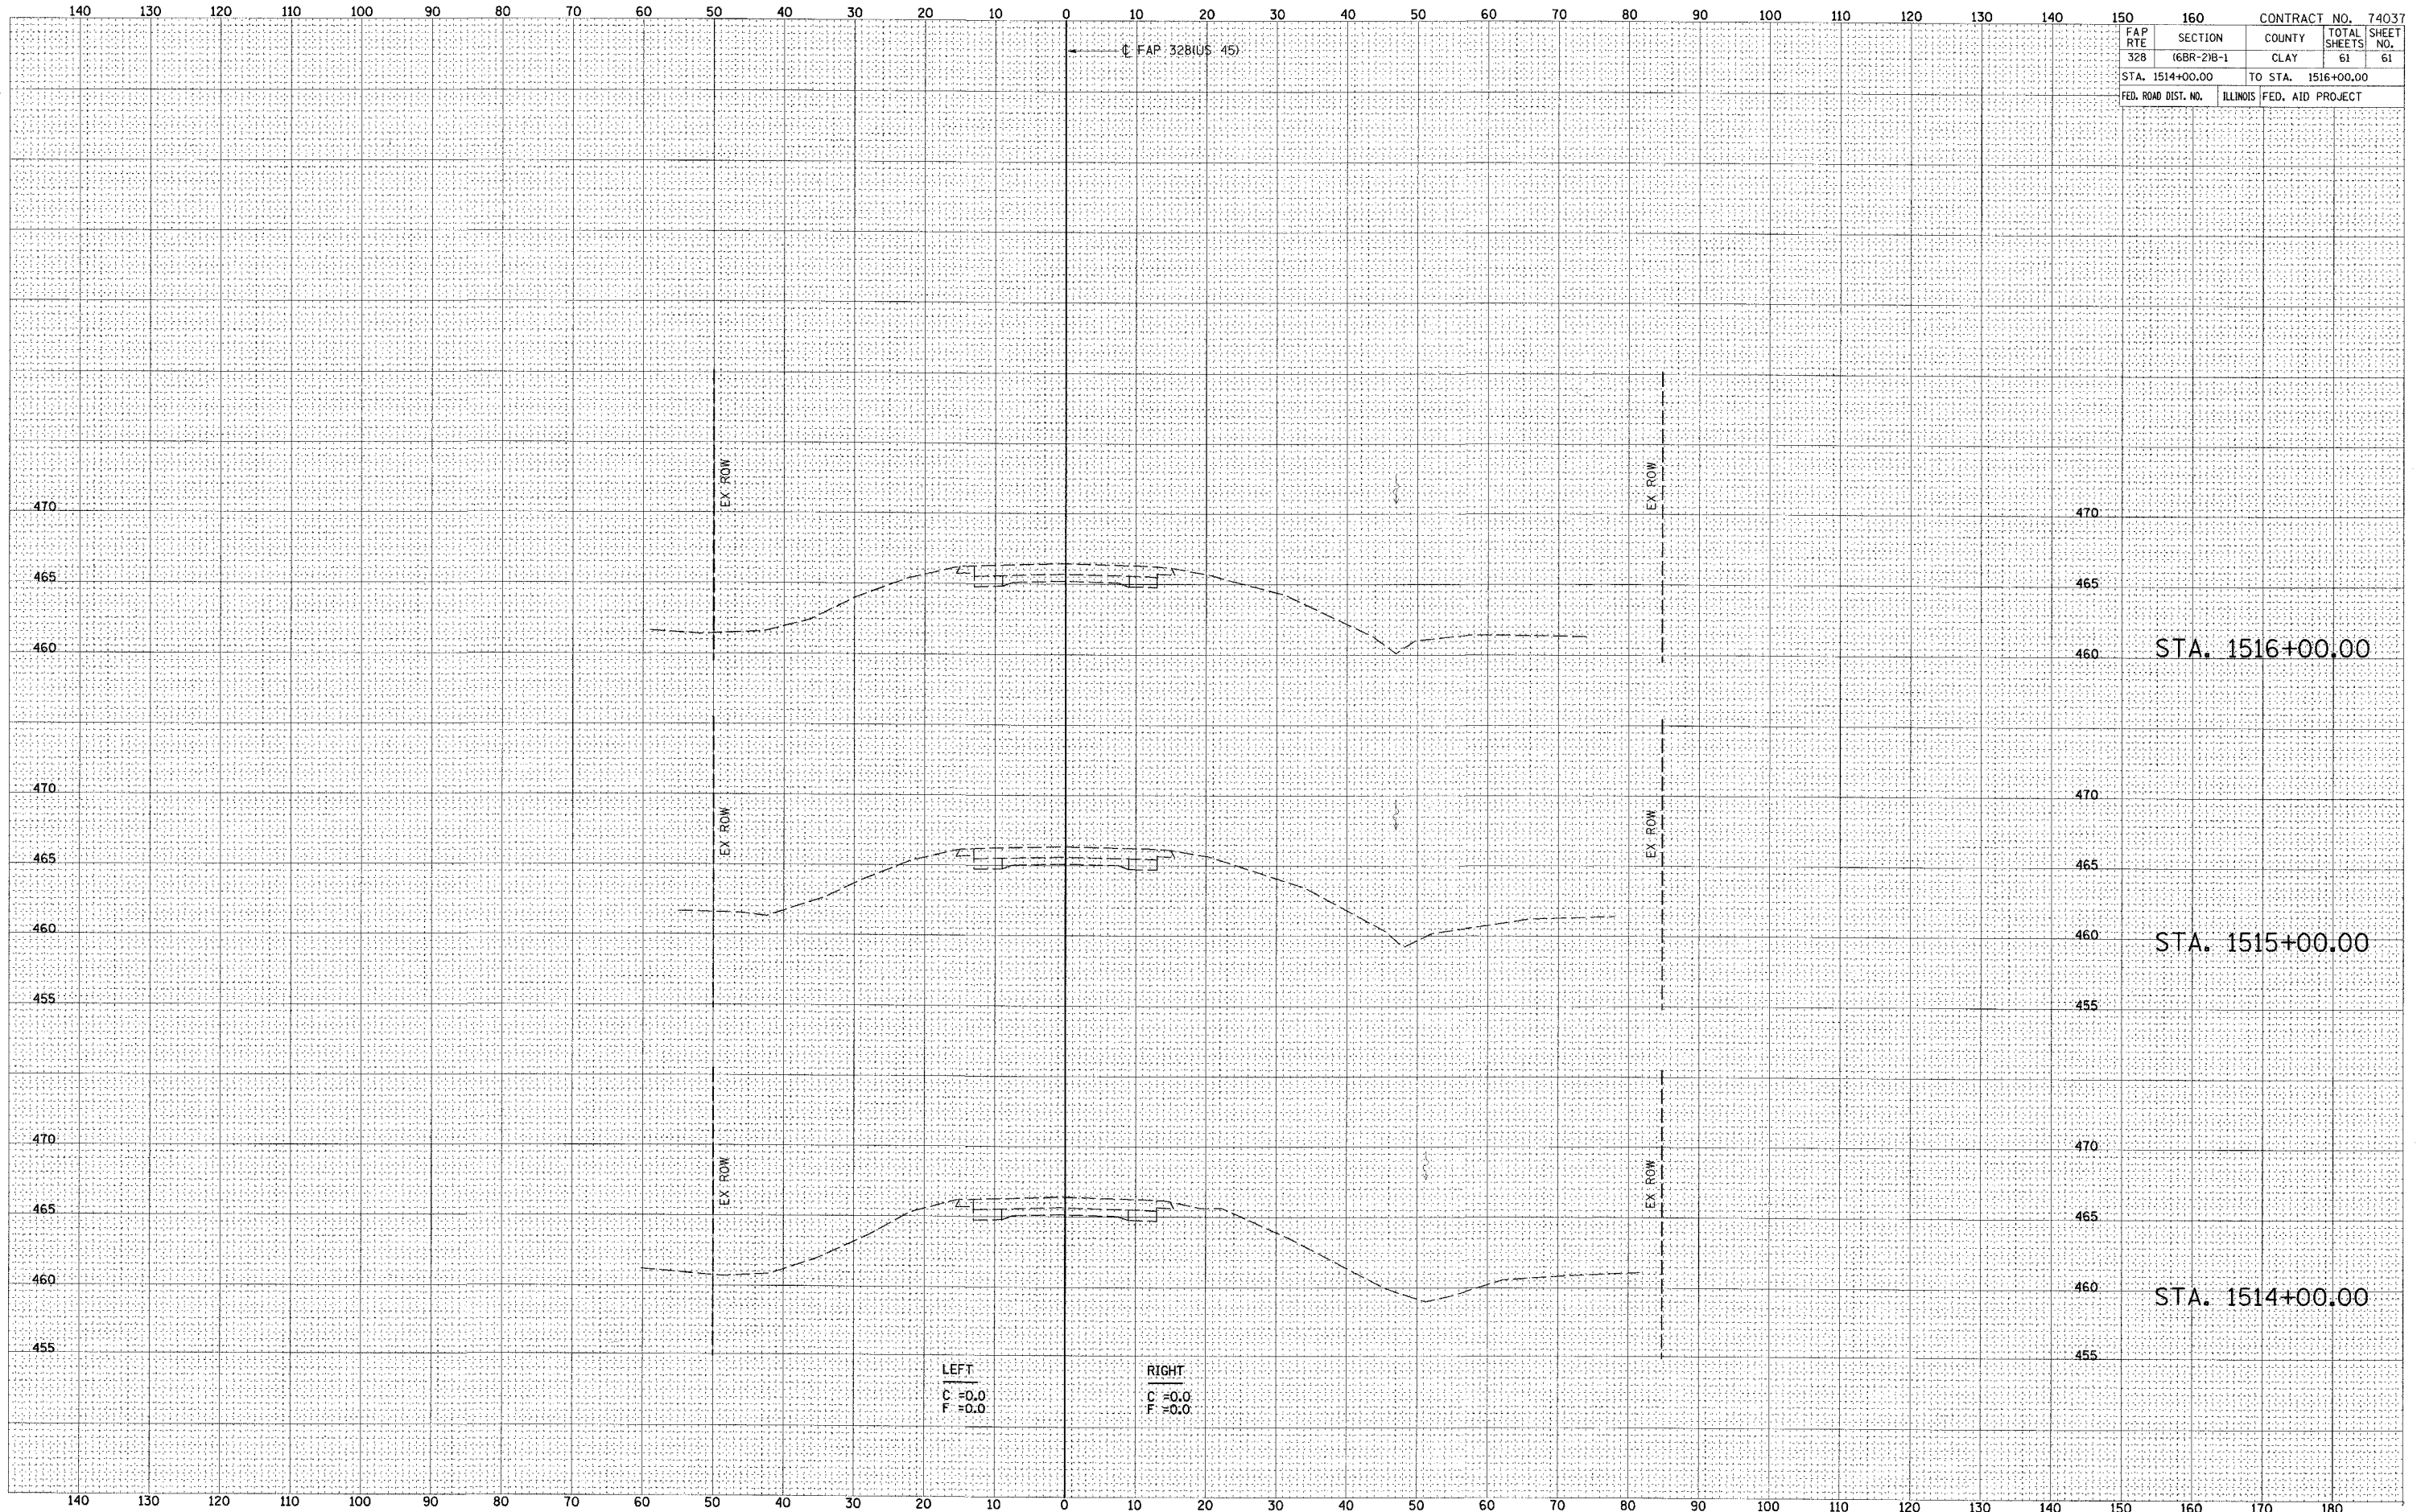

FAP RTE 328		SECTION 160		CONTRACT NO. 74037	
6BR-2B-1		CLAY		TOTAL SHEETS 61	SHEET NO. 61
STA. 1514+00.00		TO STA. 1516+00.00			
FED. ROAD DIST. NO.		ILLINOIS		FED. AID PROJECT	

LEFT
C = 0.0
F = 0.0

RIGHT
C = 0.0
F = 0.0