

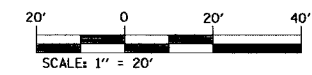


F.A.U. RTE.	SECTION	COUNTY	TOTAL SHEETS	SHEET NO.
9393	37-BR	MADISON	38	13
STA.	TO STA.			
FED. ROAD DIST. NO.	ILLINOIS	FED. AID PROJECT		CONTRACT NO. 76304

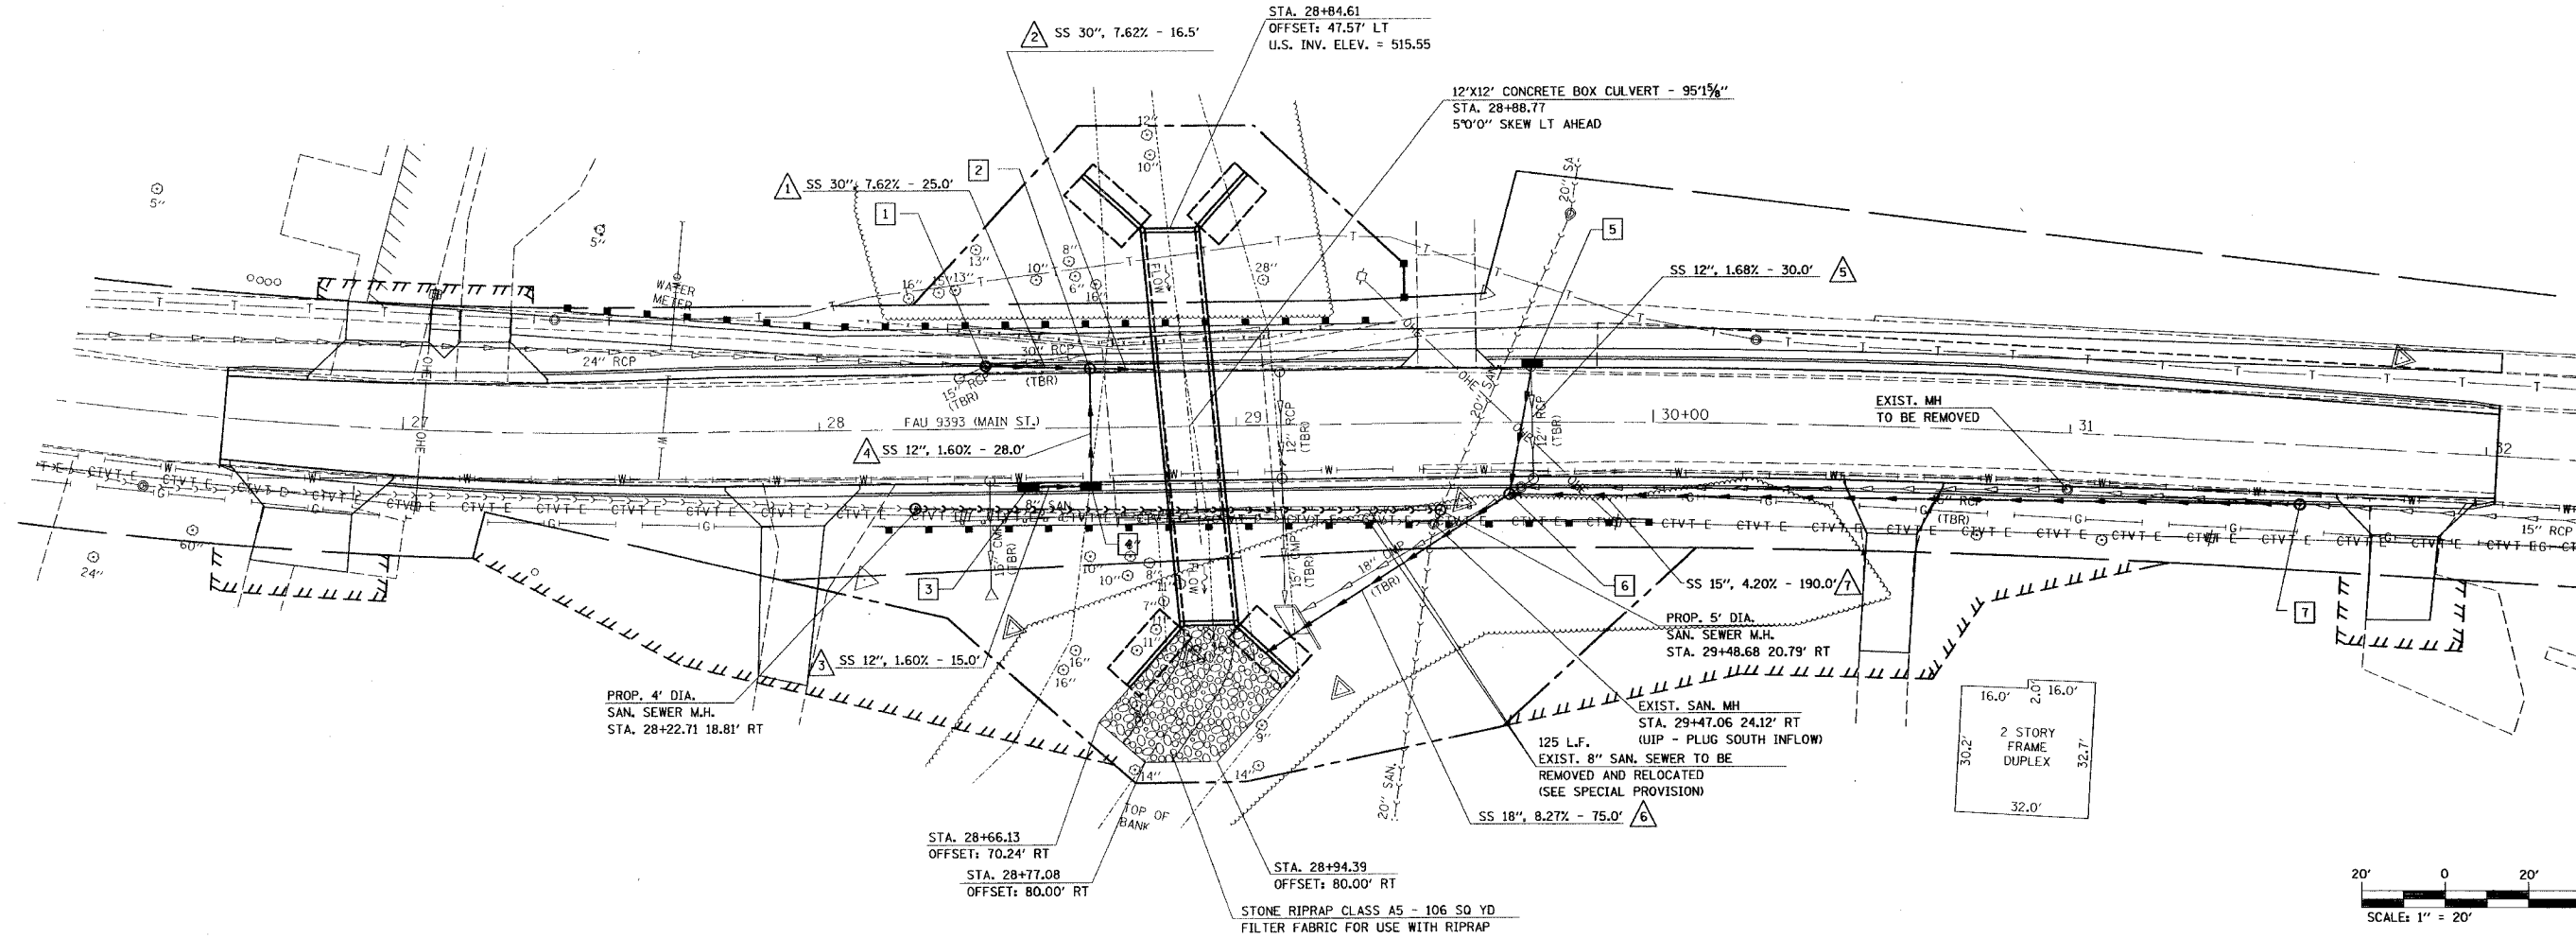

PLAN	SURVEYED	DATE
NOTE BOOK	PLOTTED	BY
NO.	PT. OF WAY CHECKED	
	ADD FILE NAME	

PROFILE	SURVEYED	DATE
NOTE BOOK	PLOTTED	BY
NO.	STRUCTURE NOTATION SHOWN	

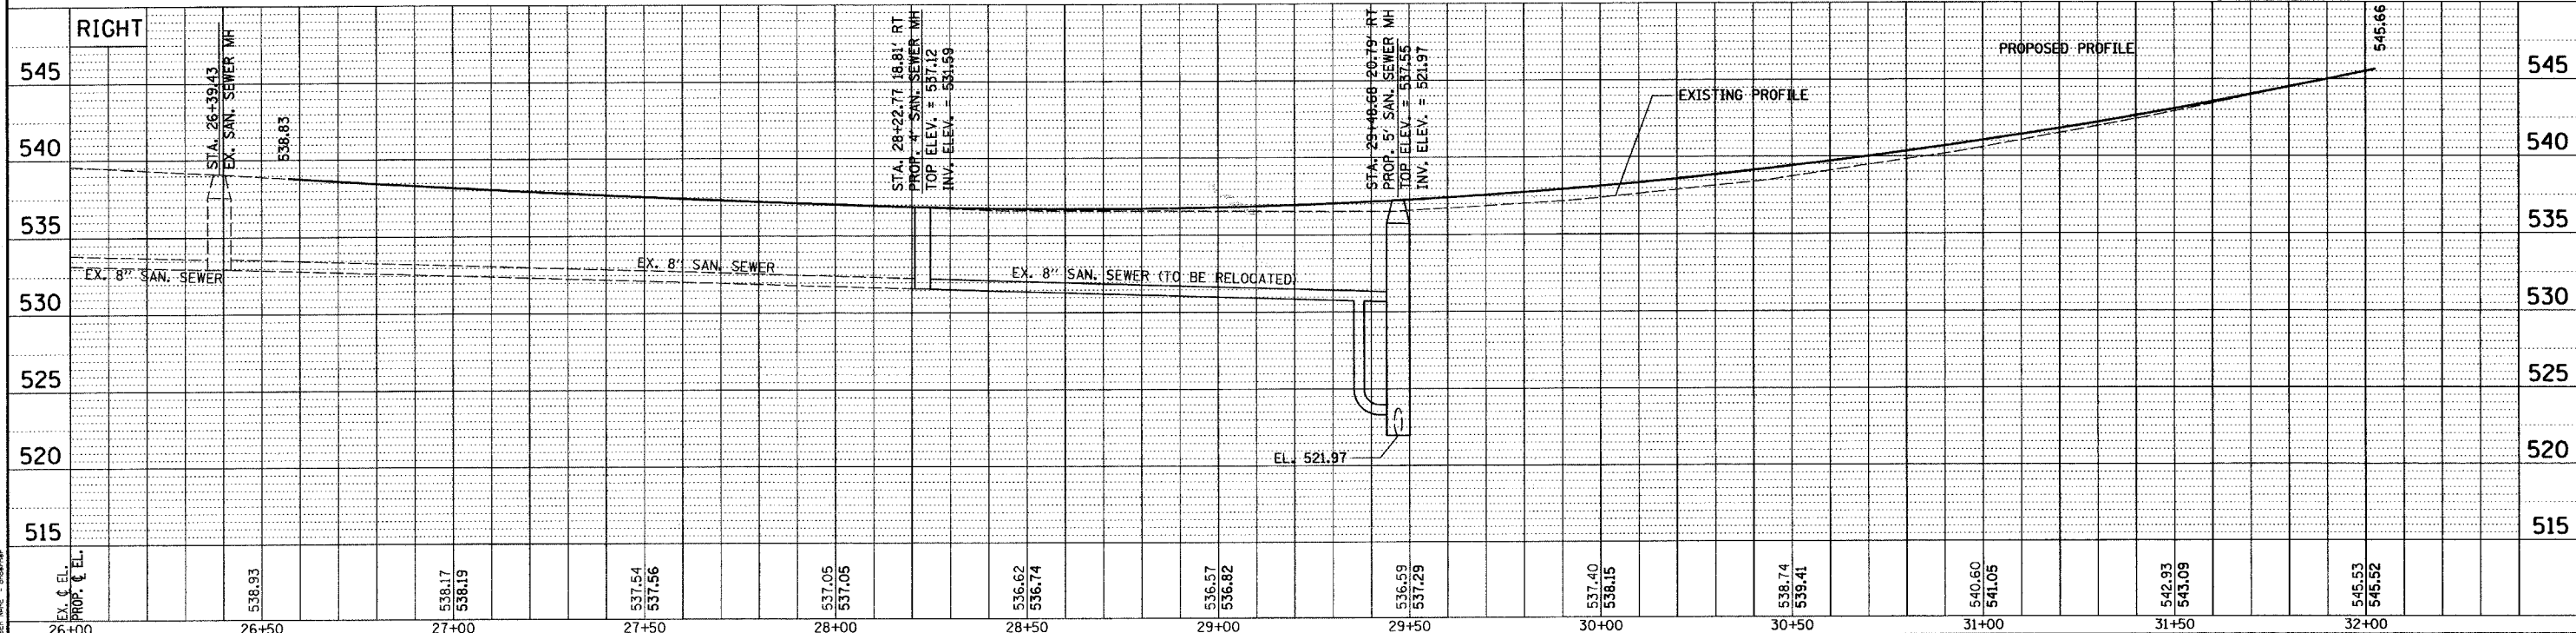

PLOT DATE: 12/26/2006
 FILE NAME: P:\PROJECTS\UNIVERSITY\DESIGN
 USER: NAME: [Redacted]

DRAINAGE SHEET & STORM SEWER PROFILES