


FINAL SURVEY
 SURVEYED BY: _____ DATE: _____
 NOTE BOOK NO.: _____
 TEMPLATE AREAS CHECKED: _____

ORIGINAL SURVEY
 SURVEYED BY: _____ DATE: _____
 NOTE BOOK NO.: _____
 TEMPLATE AREAS CHECKED: _____

PLAT DATE: 11/14/2008
 PLAT BOOK: 200800073N
 DATE MADE: 11/14/2008

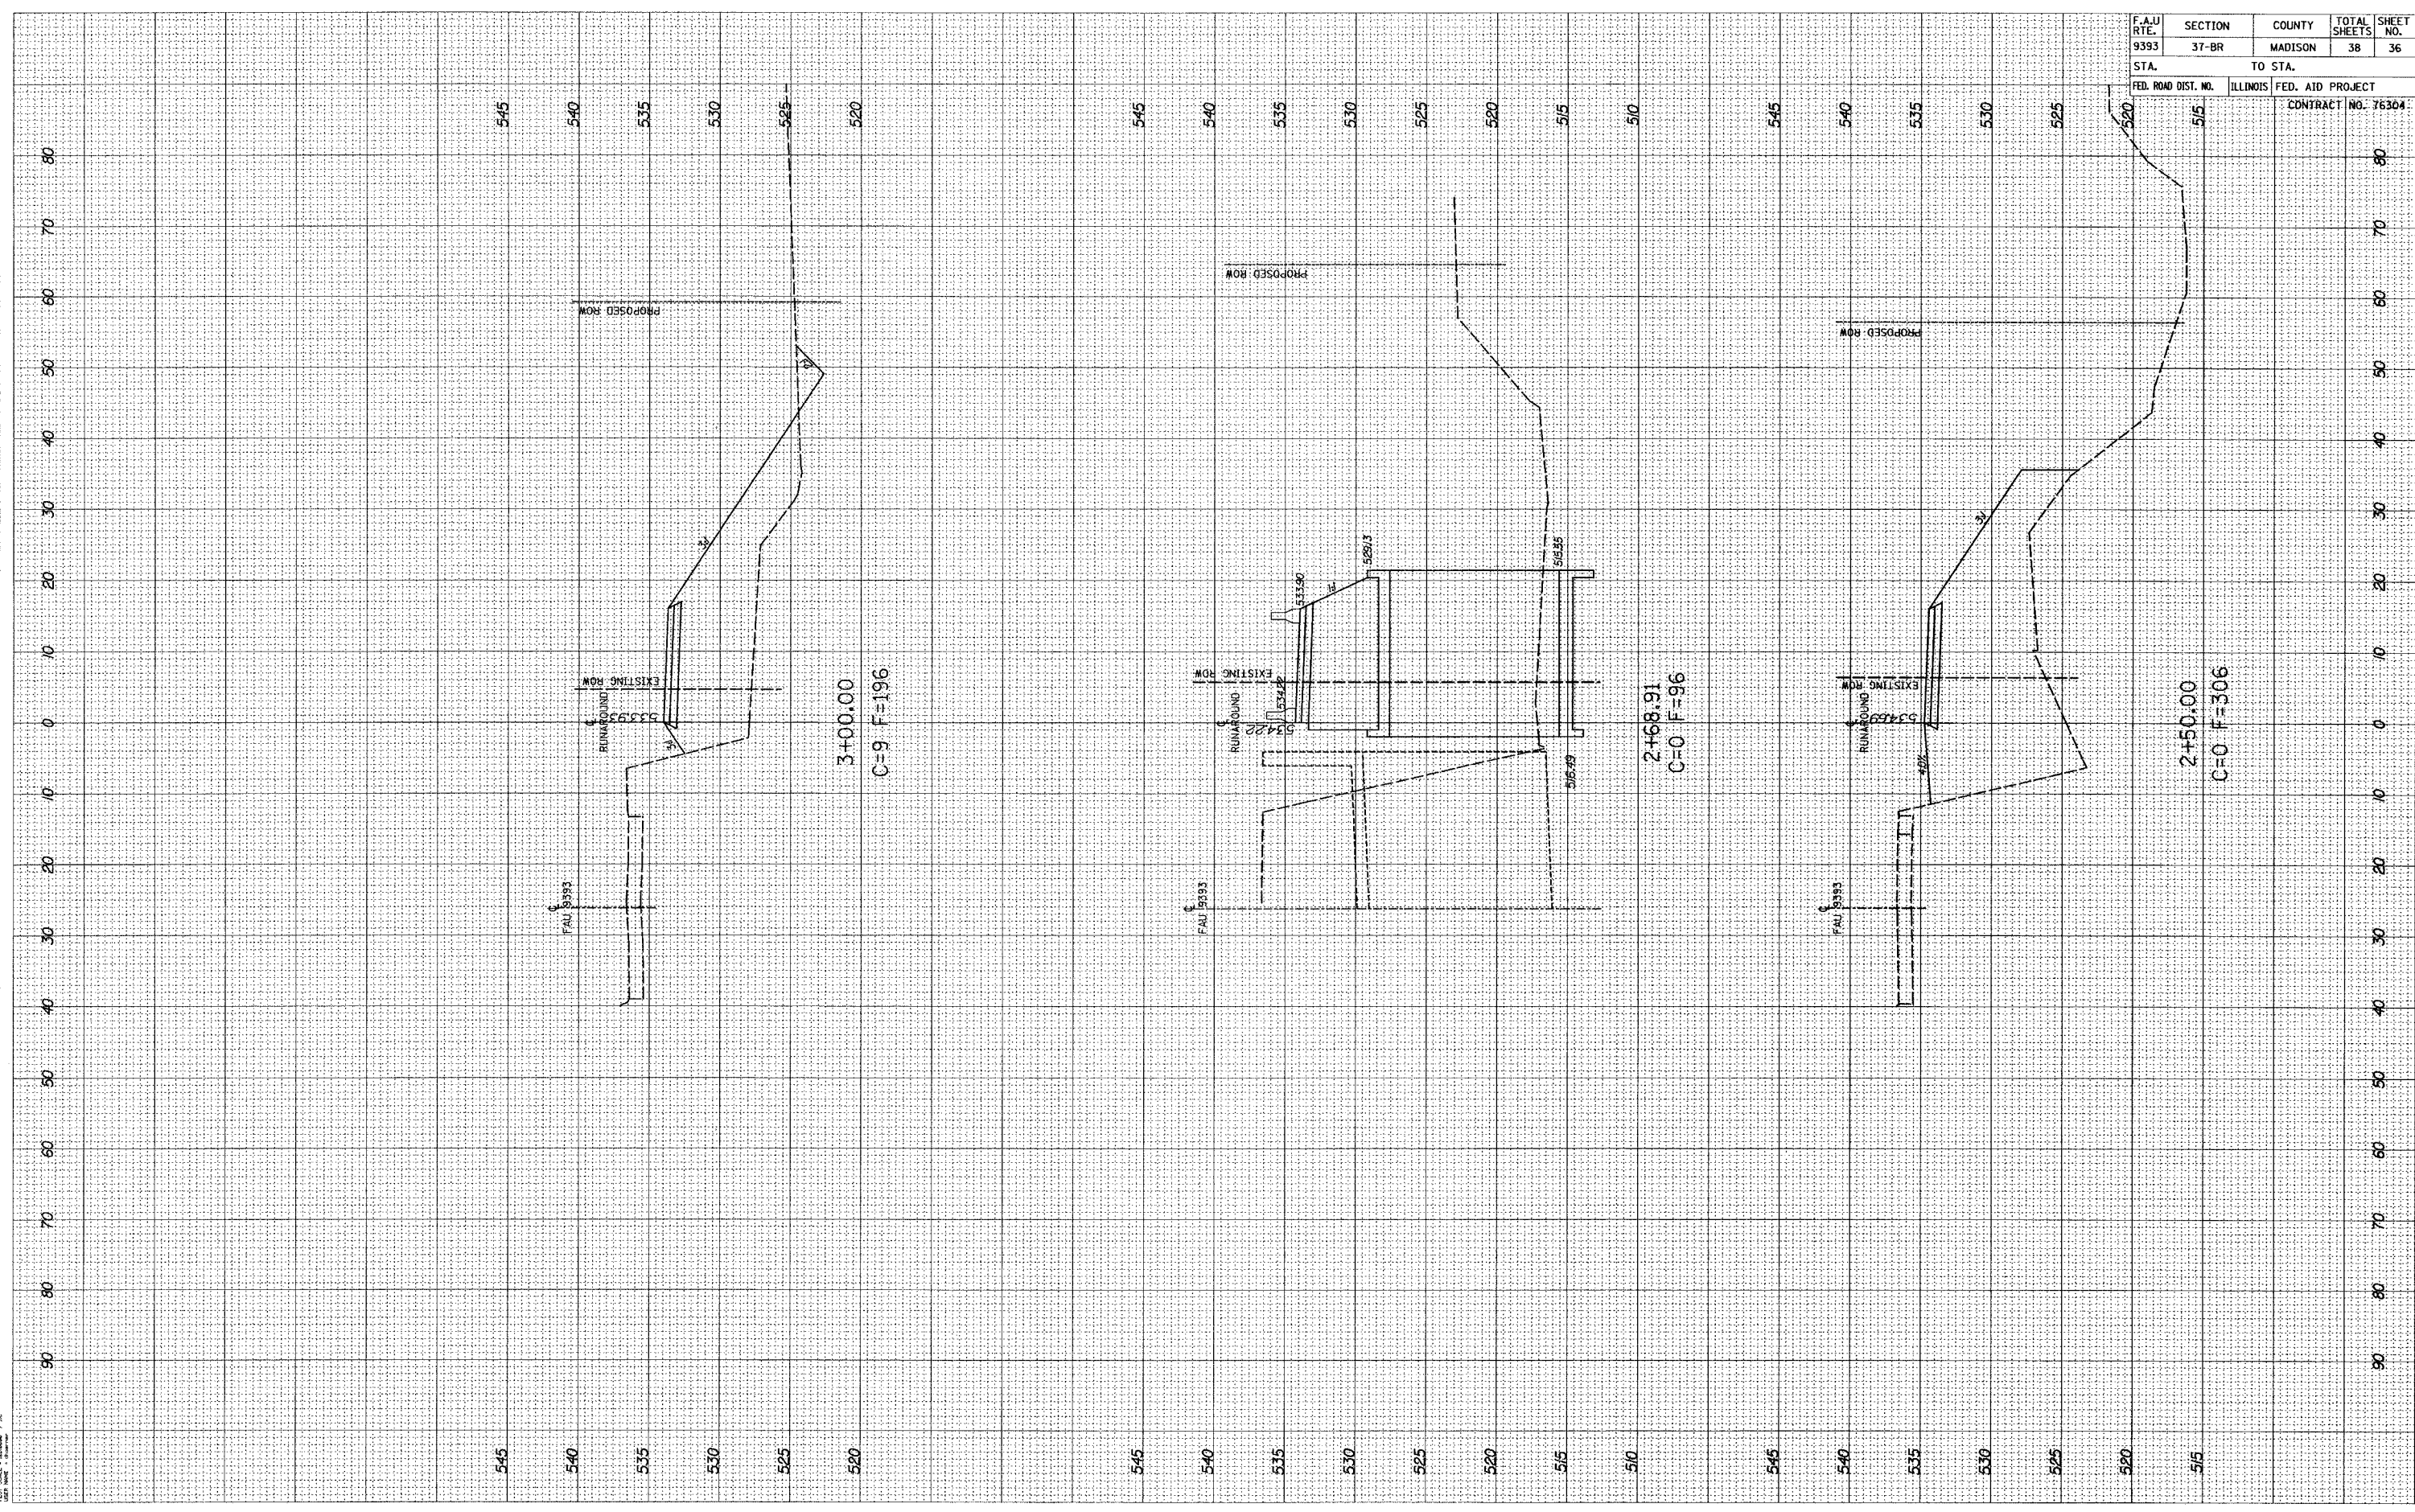

F.A.U. RTE. 9393	SECTION 37-BR	COUNTY MADISON	TOTAL SHEETS 38	SHEET NO. 36
STA. 520		TO STA. 515		
FED. ROAD DIST. NO.	ILLINOIS	FED. AID PROJECT	CONTRACT NO. 76304	