


FINAL SURVEY DIRECTED BY DATE
 SURVEY PLOTTED BY
 NOTE BOOK TEMPLATE
 AREAS CHECKED
 NO.

ORIGINAL SURVEY SURVEYED BY DATE
 SURVEY PLOTTED BY
 NOTE BOOK TEMPLATE
 AREAS CHECKED
 NO.

PLANT DATE: 12/15/2009
 PLOT DATE: 12/15/2009
 PLOT SCALE: 1"=40'

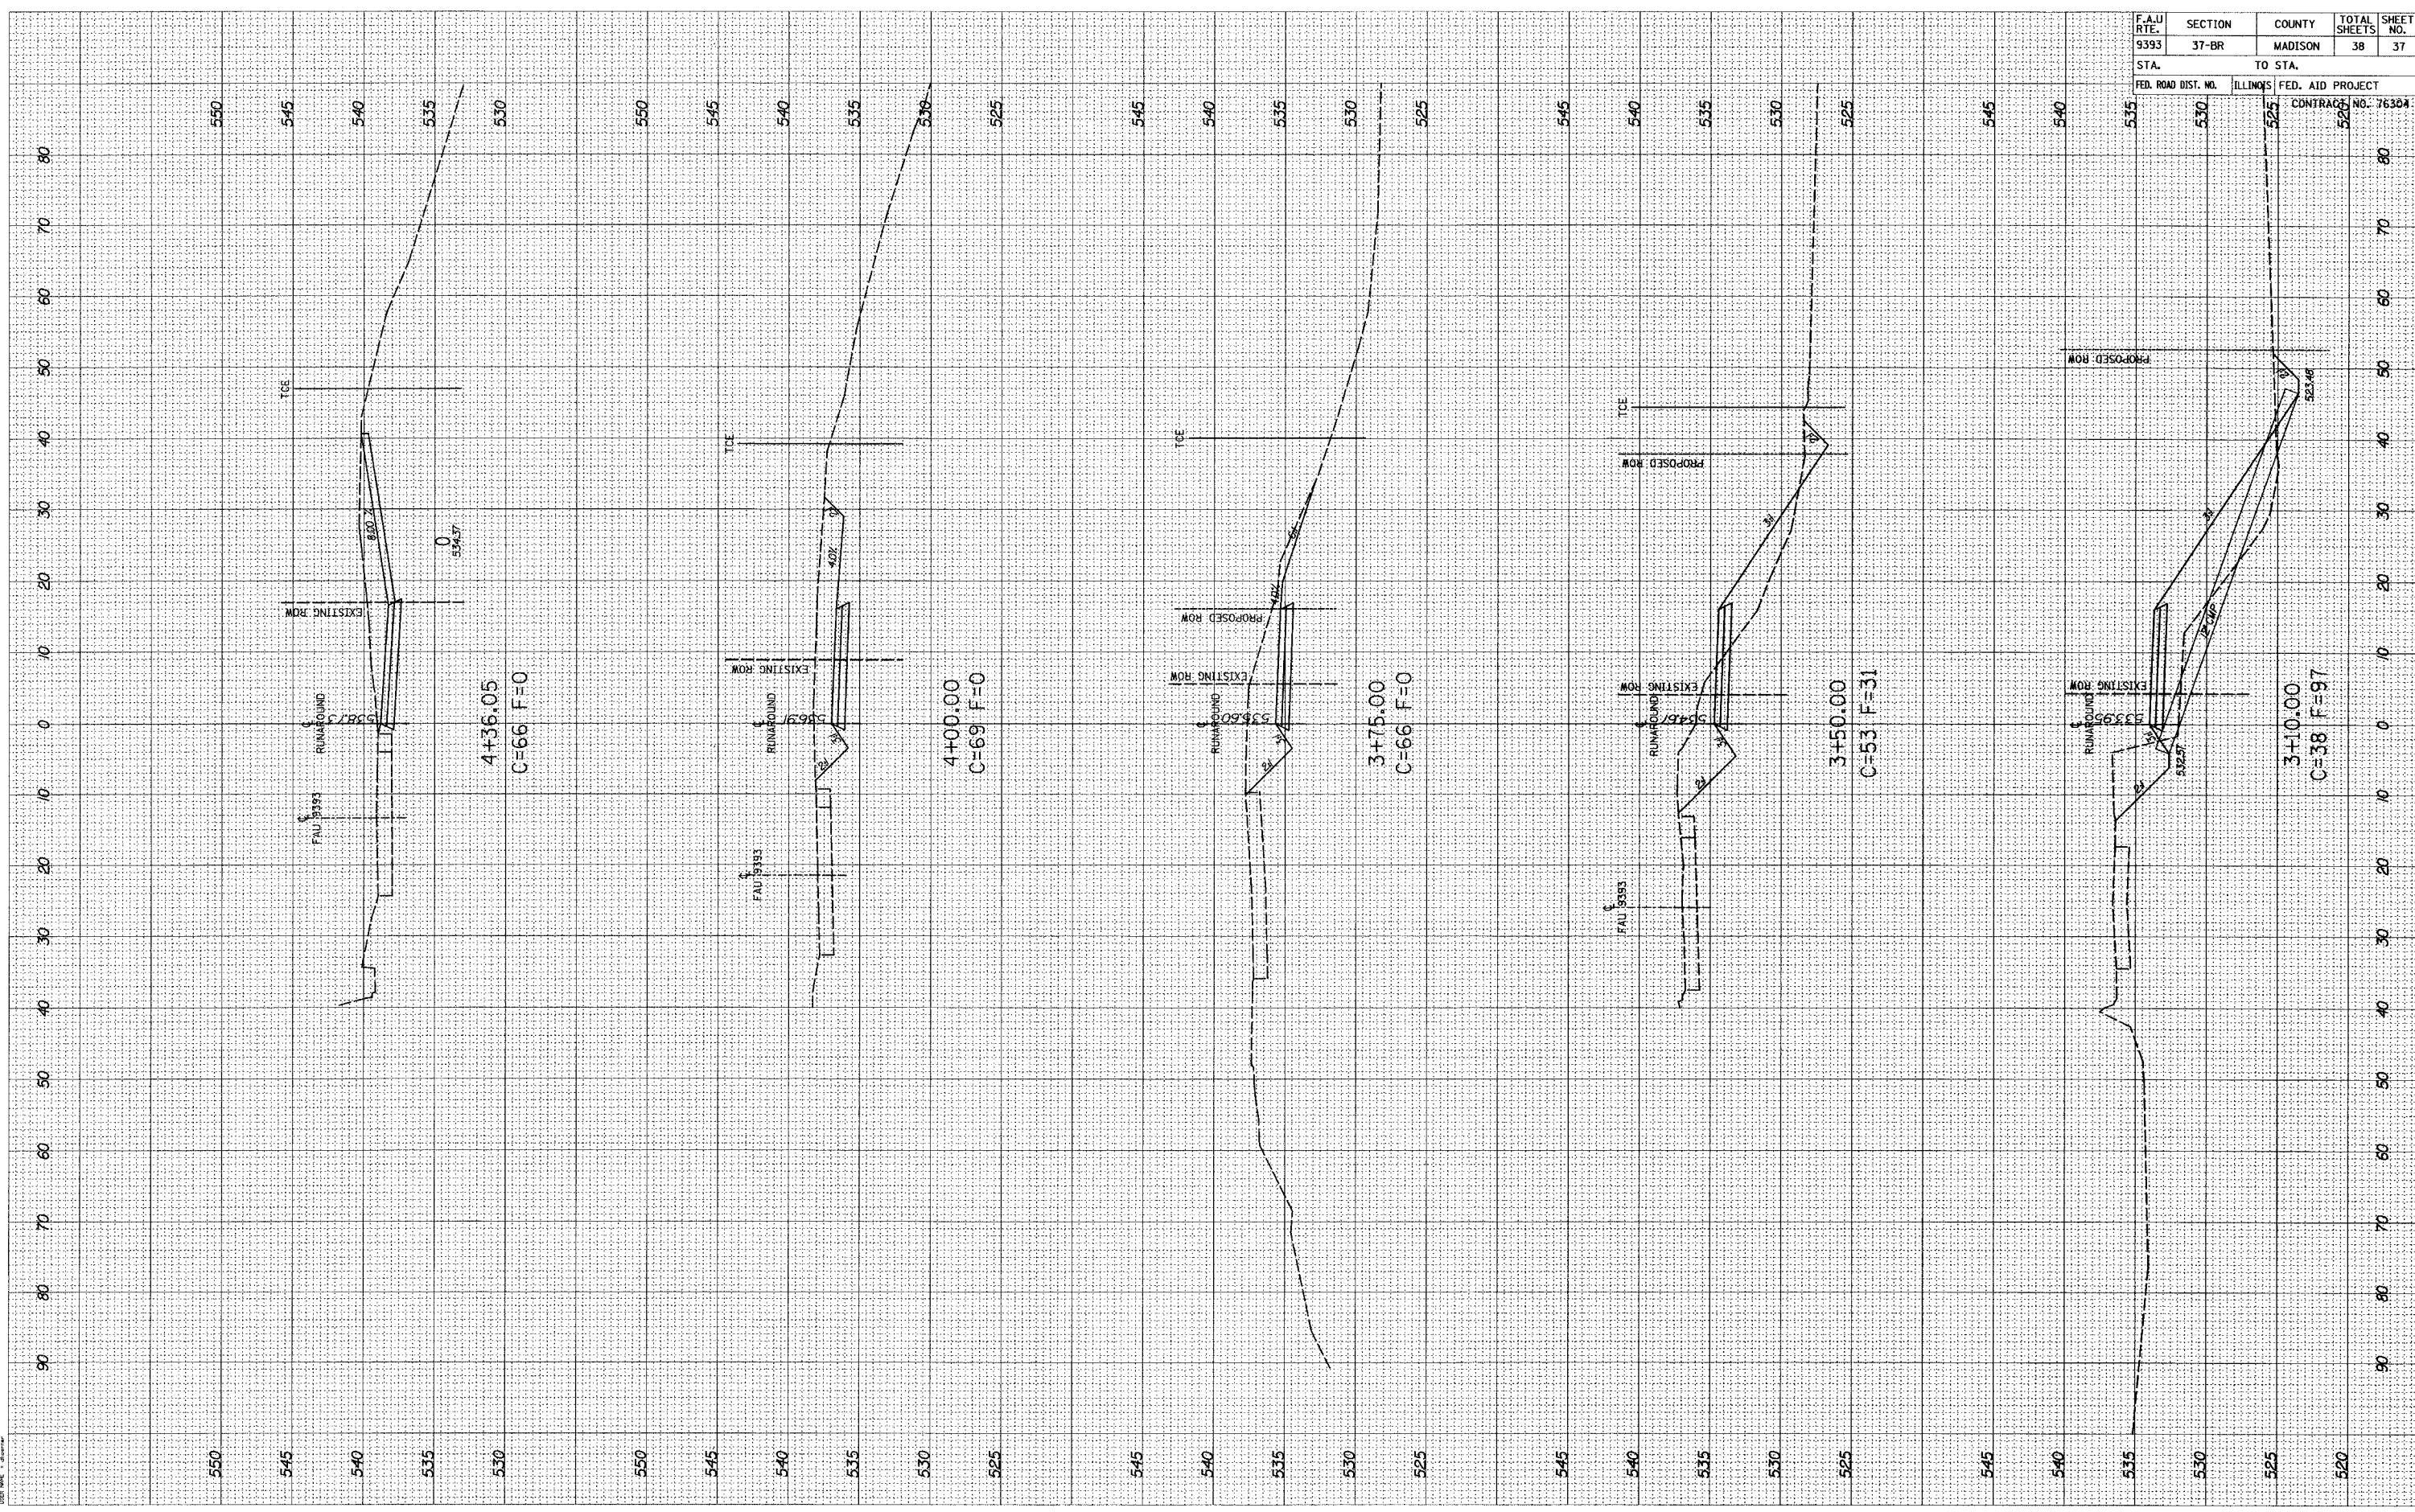

F.A.U. RTE.	SECTION	COUNTY	TOTAL SHEETS	SHEET NO.
9393	37-BR	MADISON	38	37
STA.		TO STA.		
FED. ROAD DIST. NO.	ILLINOIS FED. AID PROJECT	CONTRACT NO.	NO. 7630A	
		506		