


| F.A.I. RTE. | SECTION   | COUNTY  | TOTAL SHEETS | SHEET NO. |
|-------------|-----------|---------|--------------|-----------|
| 270         | 60-(2,3)I | MADISON | 32           | 4         |

|                     |                           |
|---------------------|---------------------------|
| STA.                | TO STA.                   |
| FED. ROAD DIST. NO. | ILLINOIS FED. AID PROJECT |

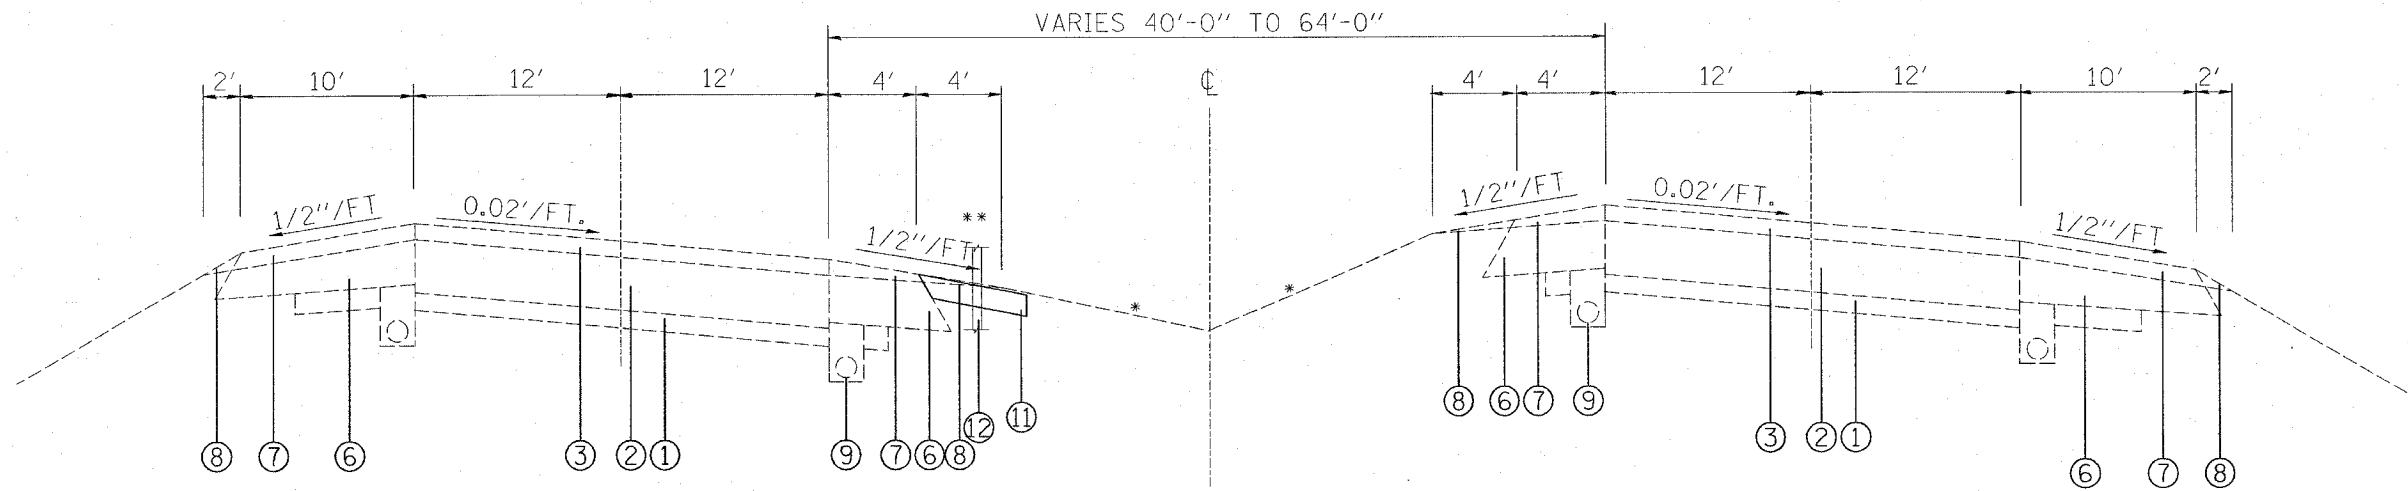


TYPICAL SECTION  
STA. 235+10 TO STA. 289+94

**LEGEND**

- ① EXISTING 6" SUB-BASE GRANULAR MATERIAL
- ② EXISTING PCC PAVEMENT, 10"
- ③ EXISTING HOT-MIX ASPHALT OVERLAY
- ④ EXISTING CONCRETE MEDIAN
- ⑤ EXISTING COMB. CONC. CURB & GUTTER
- ⑥ EXISTING HOT-MIX ASPHALT SHOULDER
- ⑦ EXISTING HOT-MIX ASPHALT SHOULDER OVERLAY
- ⑧ EXISTING AGG. SHOULDER WEDGE
- ⑨ EXISTING UNDERDRAINS
- ⑩ EXISTING CONCRETE MEDIAN SURFACE
- ⑪ PROPOSED HOT MIX-ASPHALT SHOULDER, 4" (MOW STRIP)
- ⑫ PROPOSED HIGH TENSION CABLE MEDIAN BARRIER

\* MEDIAN SLOPES VARY 4:1 AND FLATTER

\*\* LOCATION OF HTC AND MOW STRIP VARIES BETWEEN EB AND WB LANES. SEE PLAN SHEETS FOR LOCATIONS.

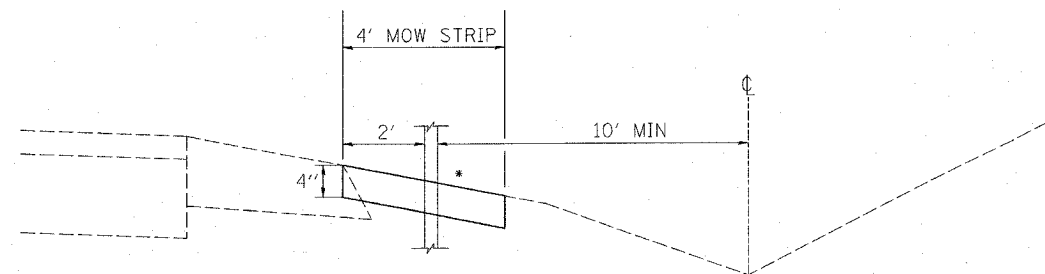

\* MATCH EXISTING SLOPE;  
MUST BE 4:1 OR FLATTER.  
SEE GENERAL NOTE 15

Rev. Sheet 6-1-07

| REVISIONS |      | ILLINOIS DEPARTMENT OF TRANSPORTATION |                  |
|-----------|------|---------------------------------------|------------------|
| NAME      | DATE | TYPICAL SECTIONS                      |                  |
|           |      | FAI RTE 270                           |                  |
|           |      | SECTION 60-(2,3)I                     |                  |
|           |      | MADISON COUNTY                        |                  |
|           |      | SCALE: VERT. _____                    | DRAWN BY _____   |
|           |      | HORIZ. _____                          | CHECKED BY _____ |
|           |      | DATE _____                            |                  |