

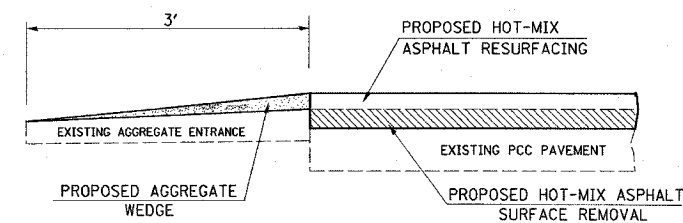



F.A.U. RTE.	SECTION	COUNTY	TOTAL SHEETS	SHEET NO.
9251	28-3RS-1	ST. CLAIR	21	6
STA.		TO STA.		
FED. ROAD DIST. NO.		ILLINOIS FED. AID PROJECT		

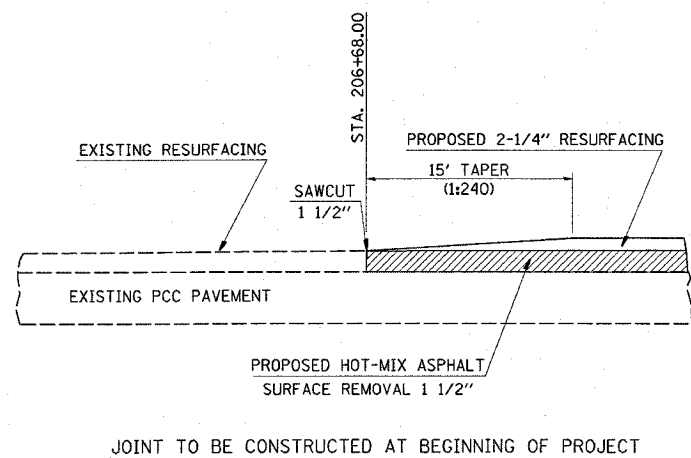


FEATHEREDGE DETAIL FOR AGGREGATE ENTRANCES

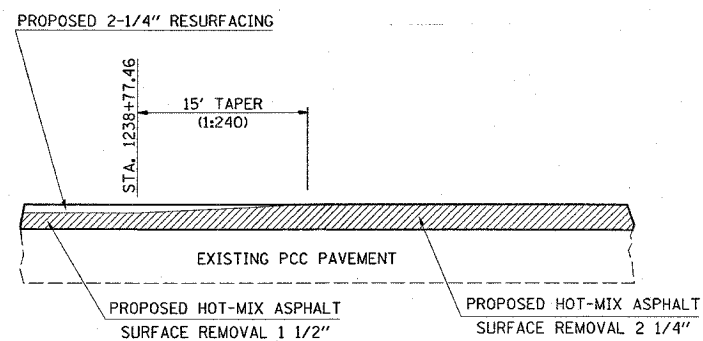

TRANSITION AT STA. 1238+77.46

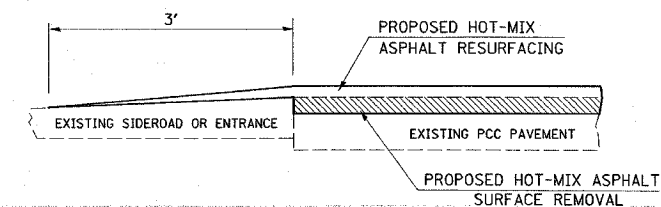

FEATHEREDGE DETAIL FOR OIL AND CHIP, HOT-MIX ASPHALT, AND CONCRETE ENTRANCES AND SIDEROADS

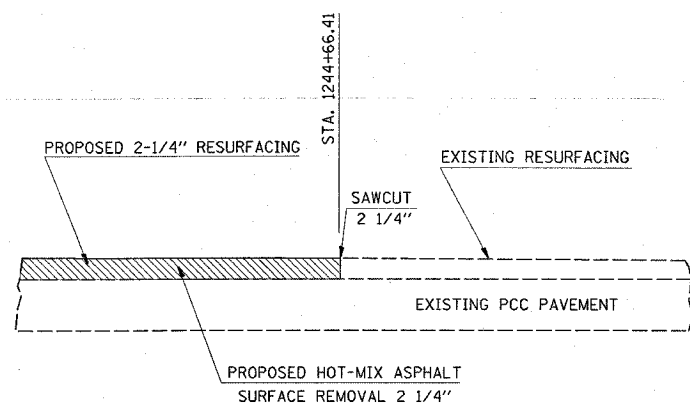

NOTE:

ALL SAWCUTS AND MILLING DEPTH TRANSITIONS SHALL BE INCLUDED IN THE COST OF THE HOT-MIX ASPHALT SURFACE REMOVAL PAY ITEMS.

PLOT DATE = 3/13/2007
 FILE NAME = c:\projects\aed06837\plan\pl-066507.dgn
 PLOT SCALE = 1/8" = 1'-0"
 REFERENCE = SHEET #

REVISIONS	
NAME	DATE

ILLINOIS DEPARTMENT OF TRANSPORTATION
RESURFACING DETAILS
 FAU ROUTE 9251 (IL 13)
 SECTION 28-3RS-1
 ST. CLAIR COUNTY

SCALE: VERT.
 DATE: HORIZ.

DRAWN BY
 CHECKED BY