
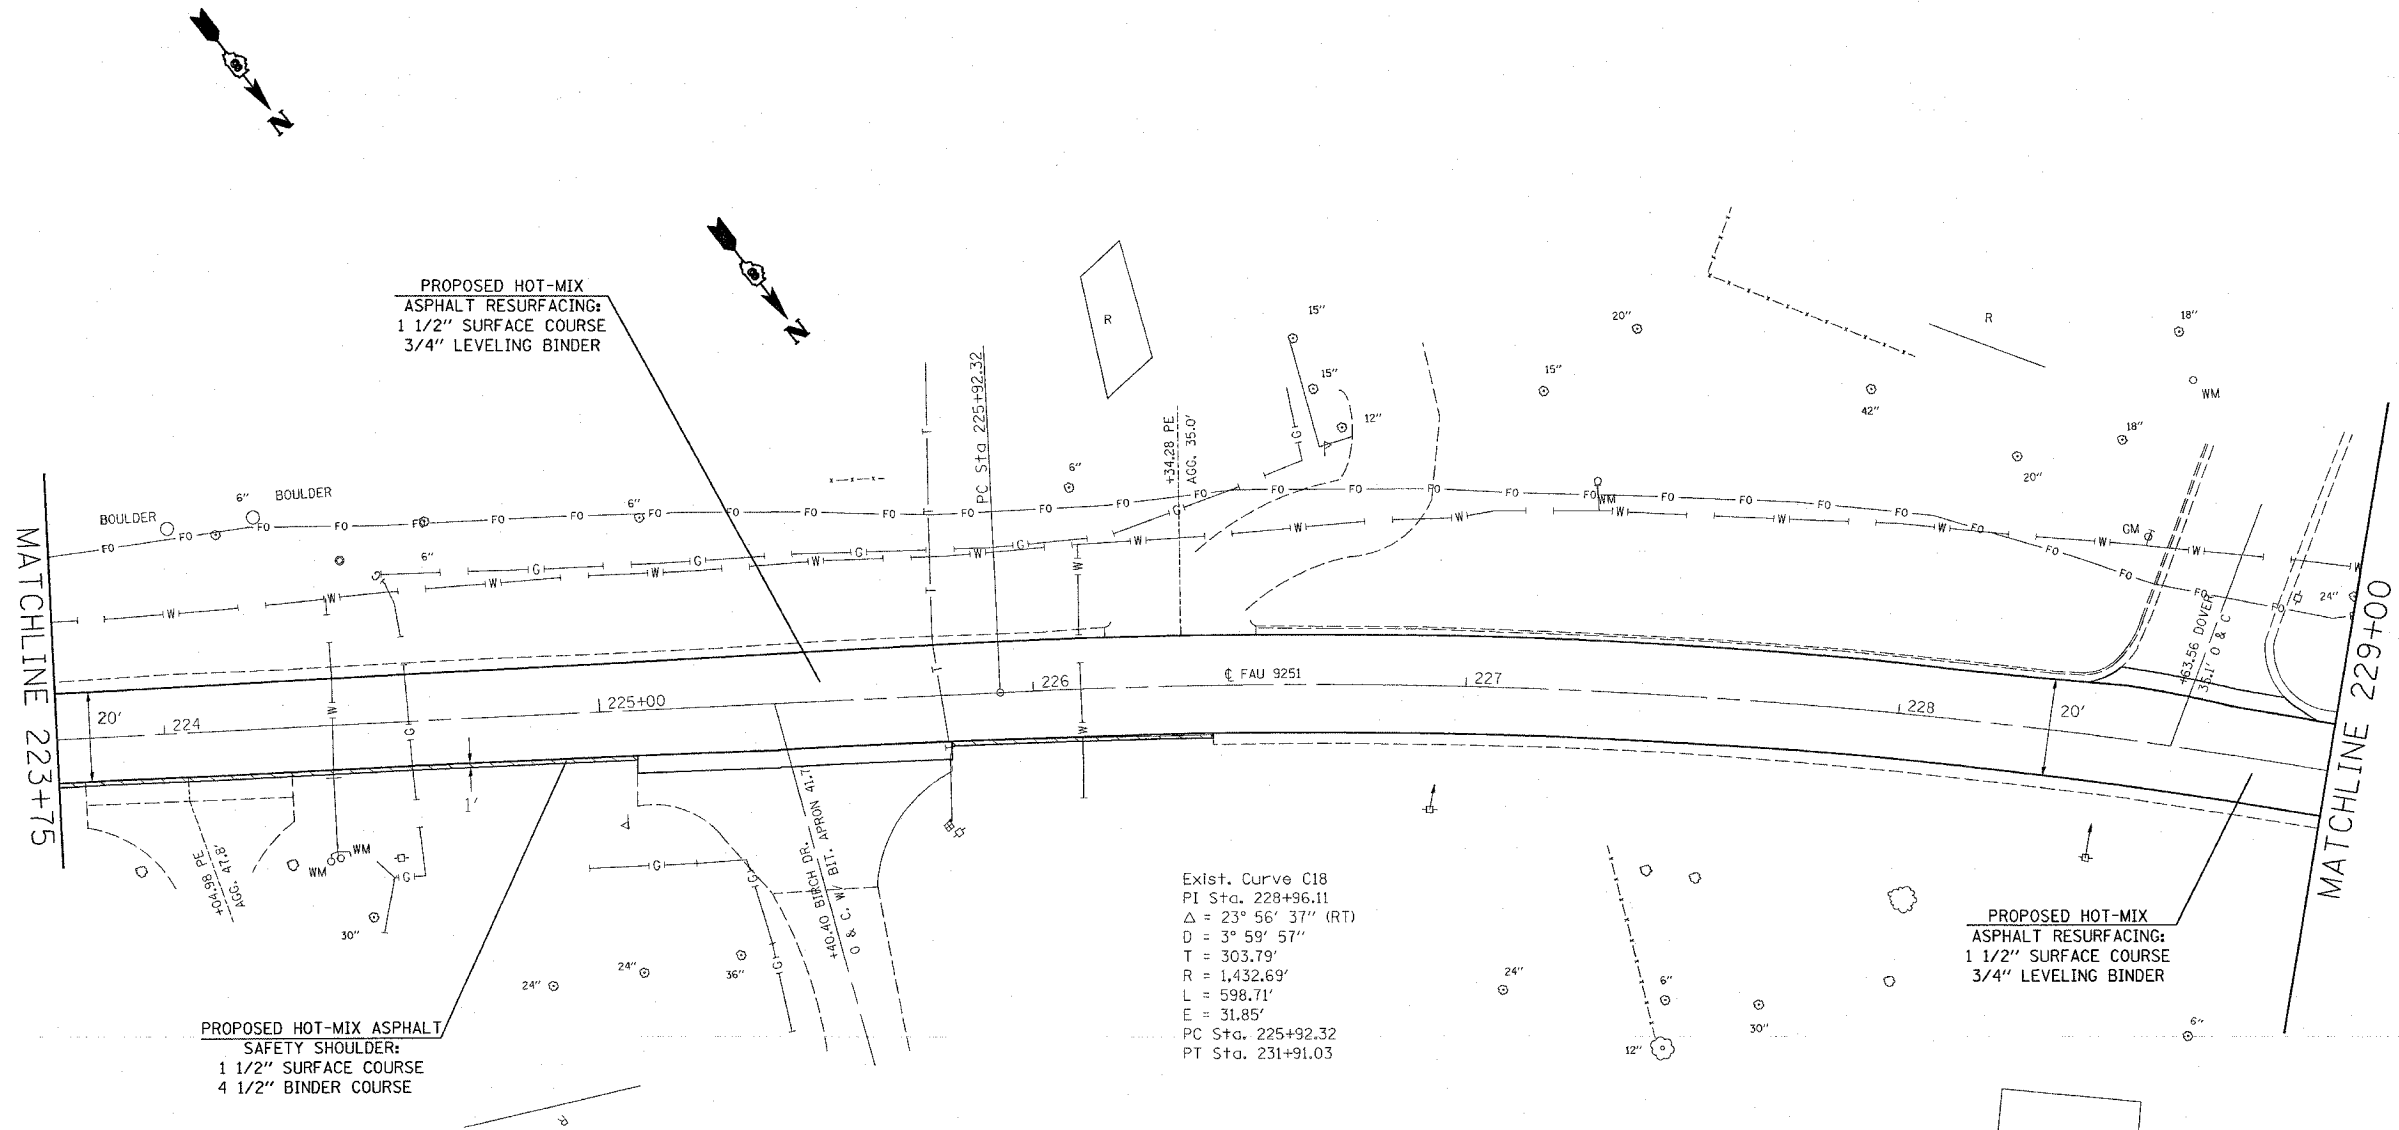


| F.A.U. RTE. | SECTION | COUNTY | TOTAL SHEETS | SHEET NO. |
|---------------------|----------|------------------|--------------|-----------|
| 9251 | 28-3RS-1 | ST CLAIR | 21 | 10 |
| STA. 223+75 | | TO STA. 229+00 | | |
| FED. ROAD DIST. NO. | ILLINOIS | FED. AID PROJECT | | |

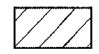

Exist. Curve C18
 PI Sta. 228+96.11
 $\Delta = 23^\circ 56' 37''$ (RT)
 $D = 3^\circ 59' 57''$
 $T = 303.79'$
 $R = 1,432.69'$
 $L = 598.71'$
 $E = 31.85'$
 PC Sta. 225+92.32
 PT Sta. 231+91.03

 EARTH EXCAVATION (FOR PLACEMENT OF SAFETY SHOULDER)

| REVISIONS | |
|-----------|------|
| NAME | DATE |
| | |
| | |
| | |
| | |
| | |
| | |
| | |
| | |
| | |
| | |

ILLINOIS DEPARTMENT OF TRANSPORTATION
PLAN VIEW
 FAU 9251
 SECTION 28-3RS-1
 ST CLAIR COUNTY

SCALE: VERT. _____
 HORIZ. _____
 DATE _____
 DRAWN BY _____
 CHECKED BY _____

PLOT DATE = 3/13/2007
 PLOT SCALE = 1" = 40'
 PLOT REFERENCE = REF#