


FAU RTE.	SECTION	COUNTY	TOTAL SHEETS	SHEET NO.
9251	28-3RS-1	ST CLAIR	21	21
STA. 1241+00 TO STA. 1245+73.9				
FED. ROAD DIST. NO.		ILLINOIS	FED. AID PROJECT	

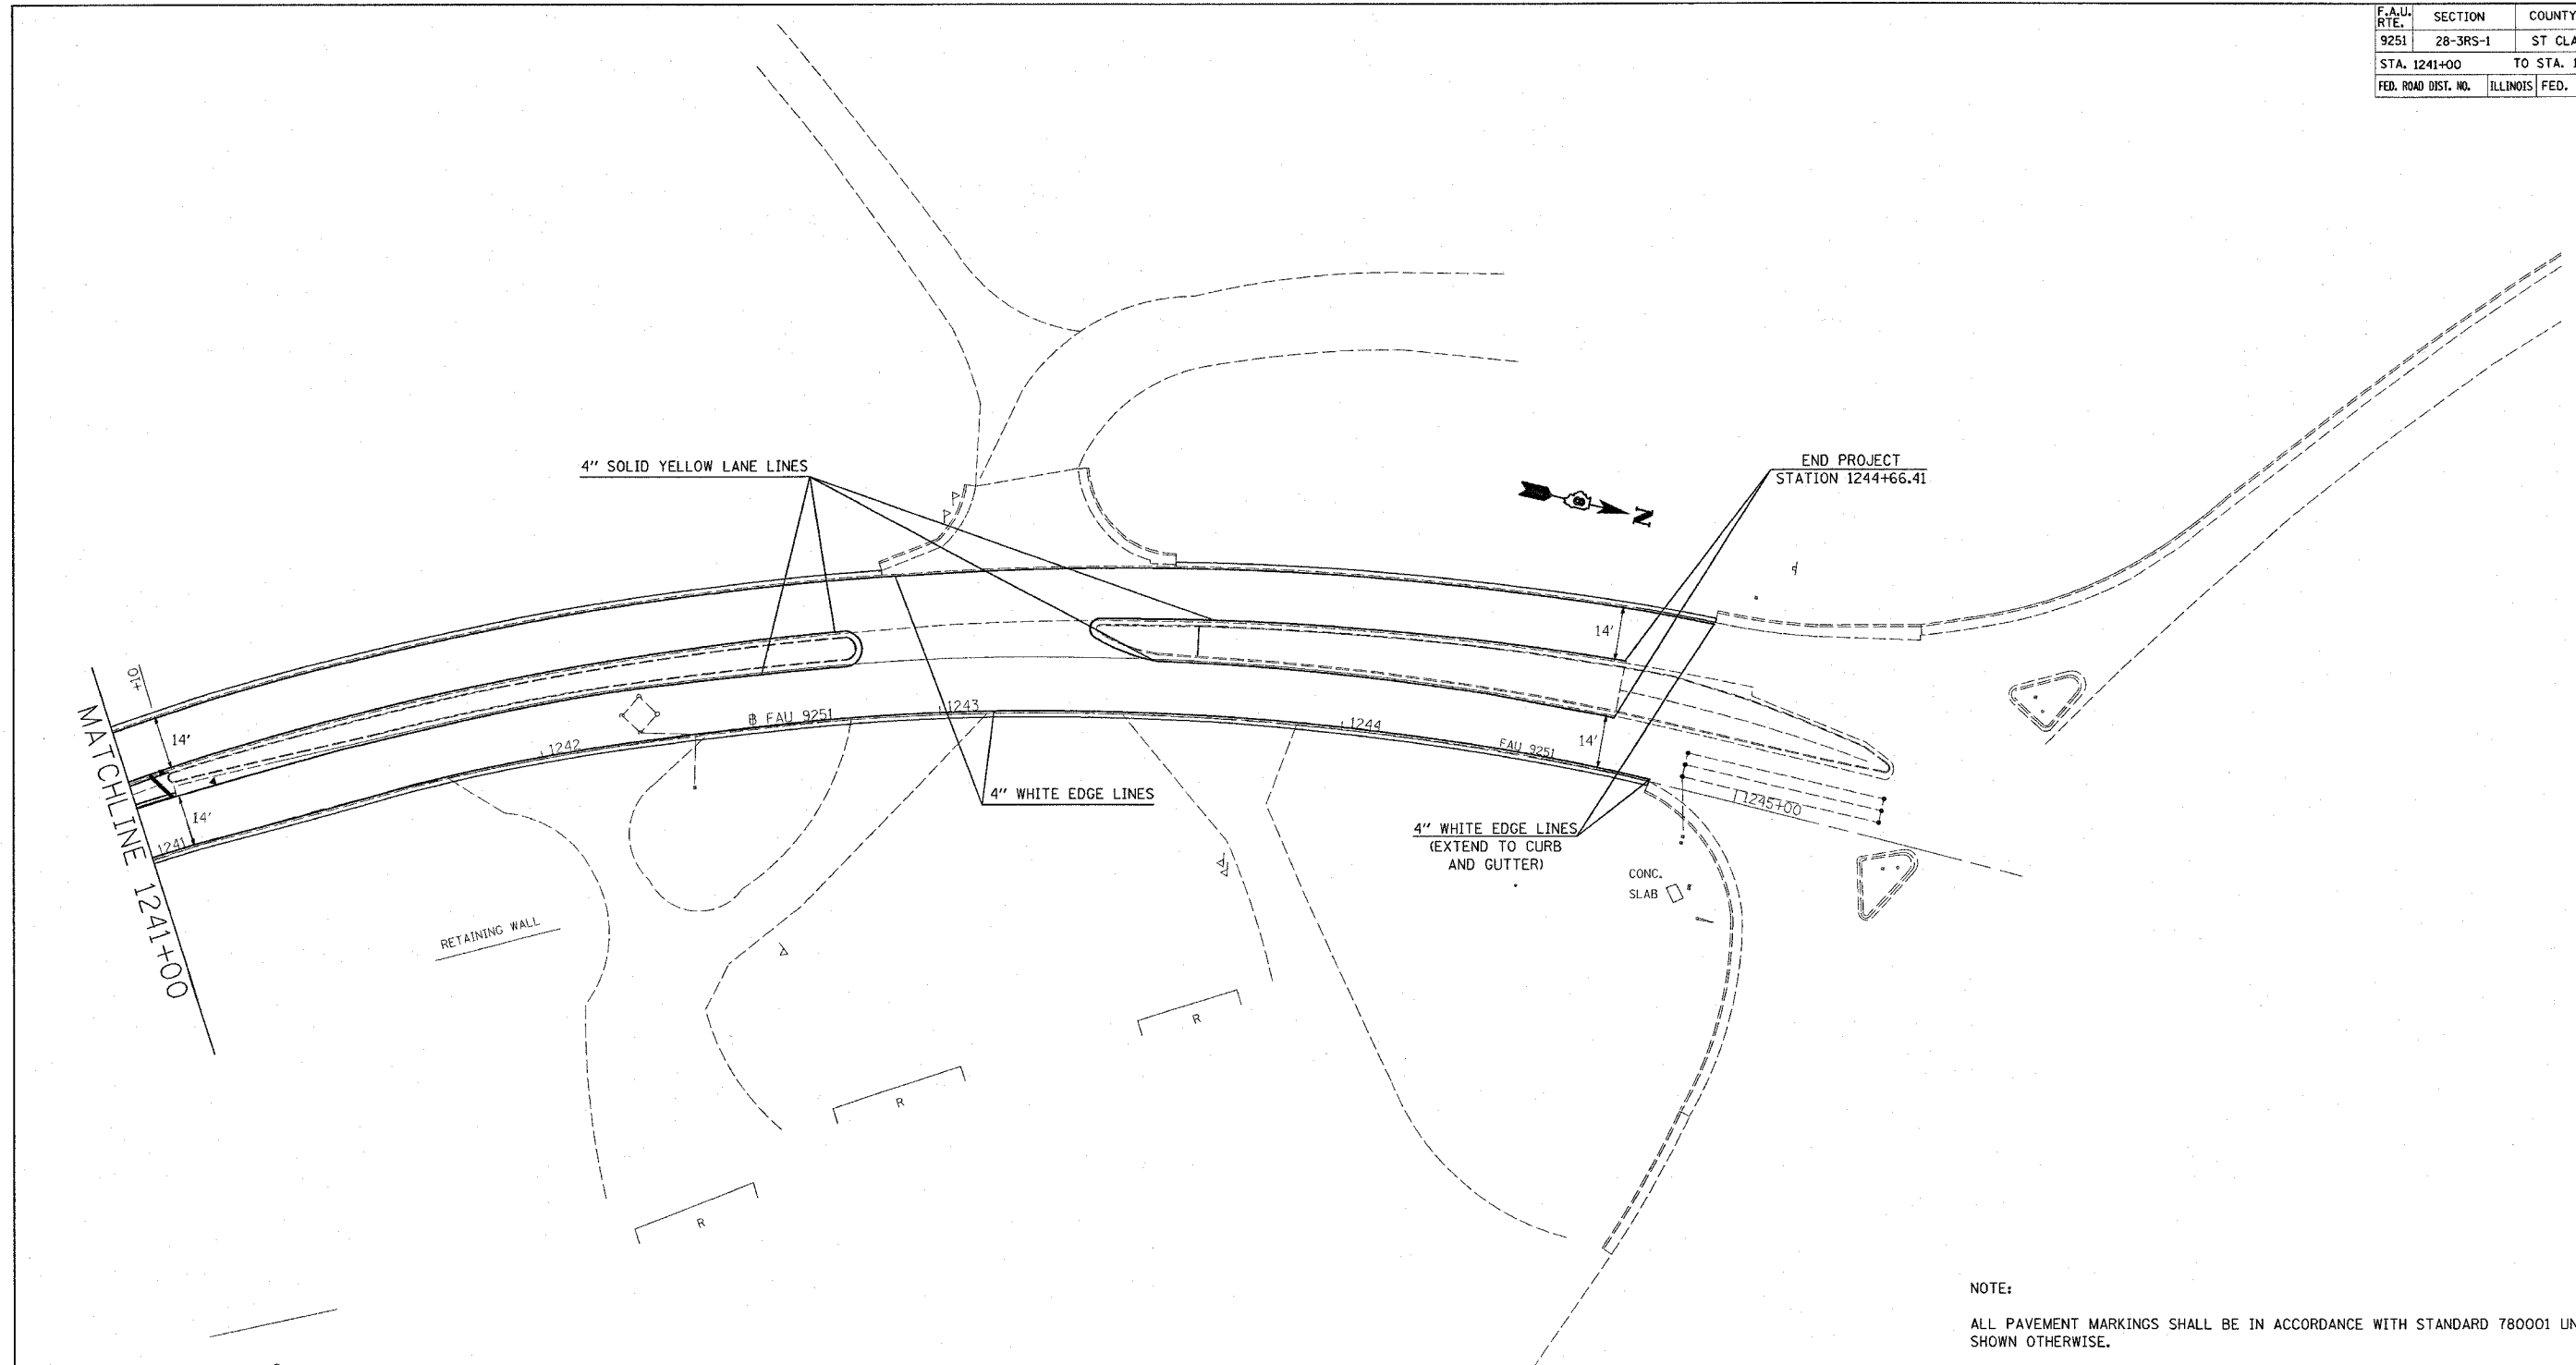

NOTE:  
 ALL PAVEMENT MARKINGS SHALL BE IN ACCORDANCE WITH STANDARD 780001 UNLESS SHOWN OTHERWISE.

PLOT DATE = 3/13/2007  
 FILE NAME = c:\projects\28-3RS-1\plan\pmark065807.dgn  
 PLOT SCALE = 28.00000 / IN.  
 REFERENCE = #REF#

REVISIONS	
NAME	DATE

ILLINOIS DEPARTMENT OF TRANSPORTATION  
**PAVEMENT MARKING PLAN**  
 FAU 9251  
 SECTION 28-3RS-1  
 ST CLAIR COUNTY

SCALE: VERT.      DRAWN BY  
 HORIZ.              CHECKED BY  
 DATE