

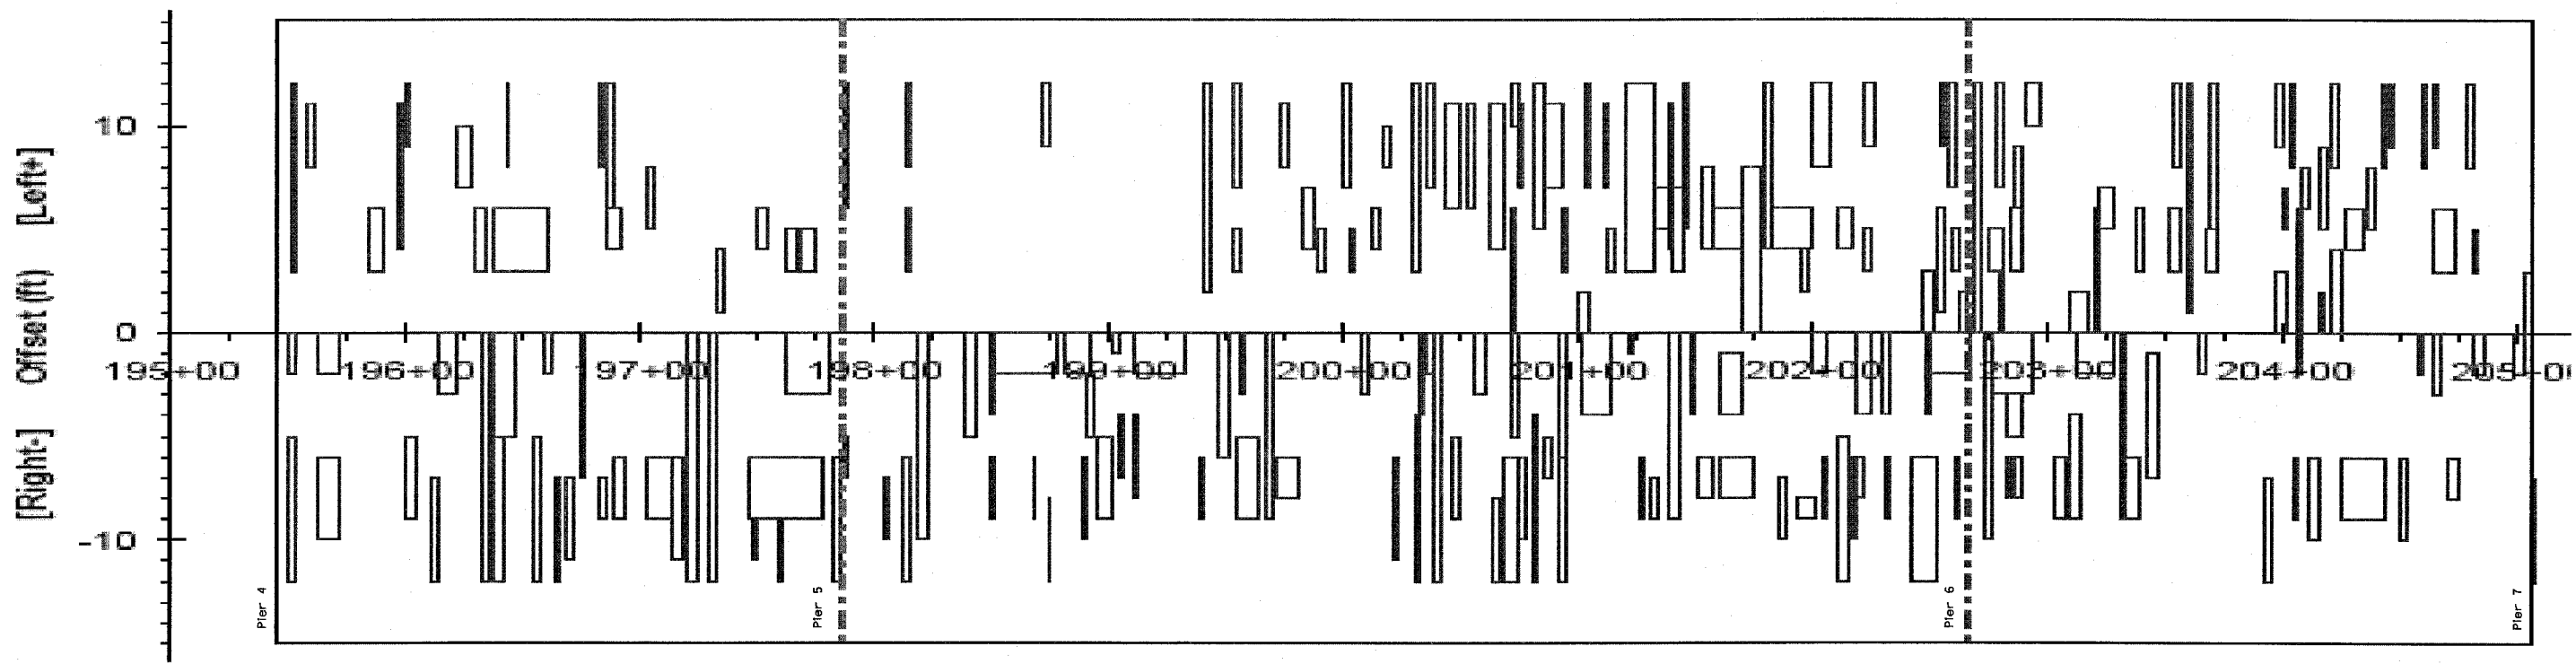


F.A. RTE.	SECTION	COUNTY	TOTAL SHEETS	SHEET NO.
270	60-1B-1-4	MADISON	9	5
STA.		TO STA.		
FED. ROAD DIST. NO.		ILLINOIS FED. AID PROJECT		

EB Spans 5-7

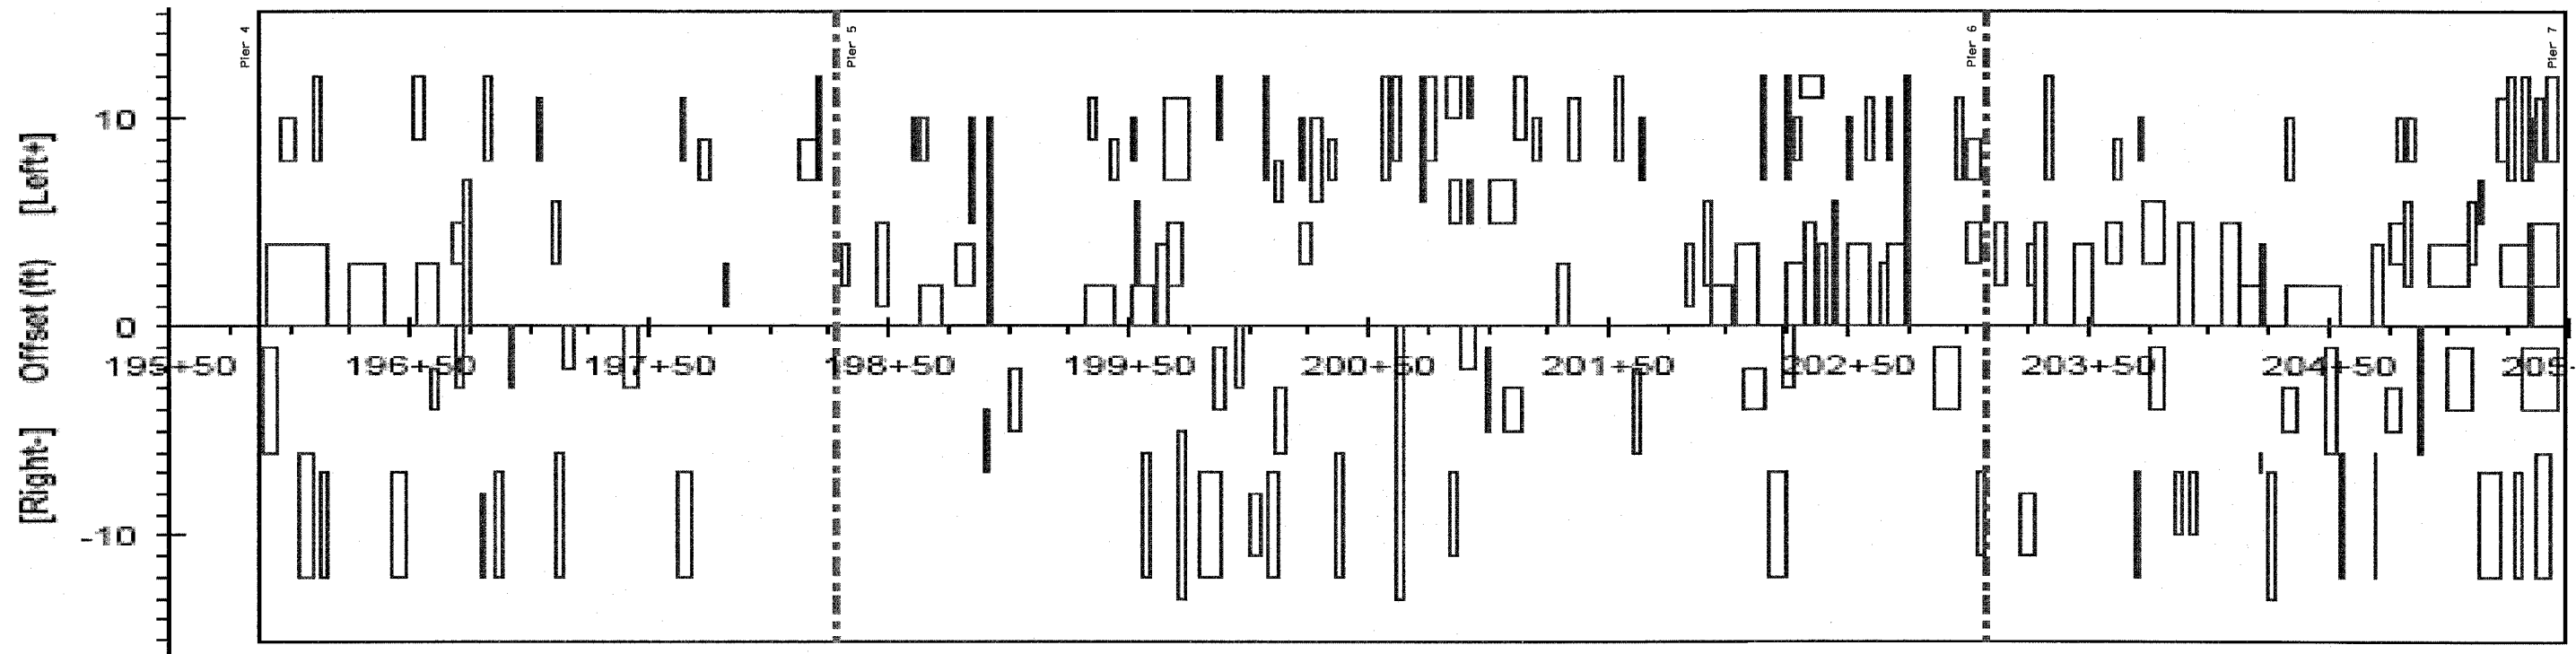

WB Spans 5-7

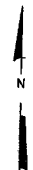

PLOT DATE * DATE
 FILE NAME * FILE
 PLOT SCALE * SCALE
 USER NAME * USER

REVISIONS	
NAME	DATE

ILLINOIS DEPARTMENT OF TRANSPORTATION

PATCHING SKETCH
 SPANS 5-7

SCALE: VERT.
 HORIZ.
 DATE

DRAWN BY
 CHECKED BY