

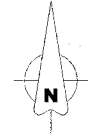
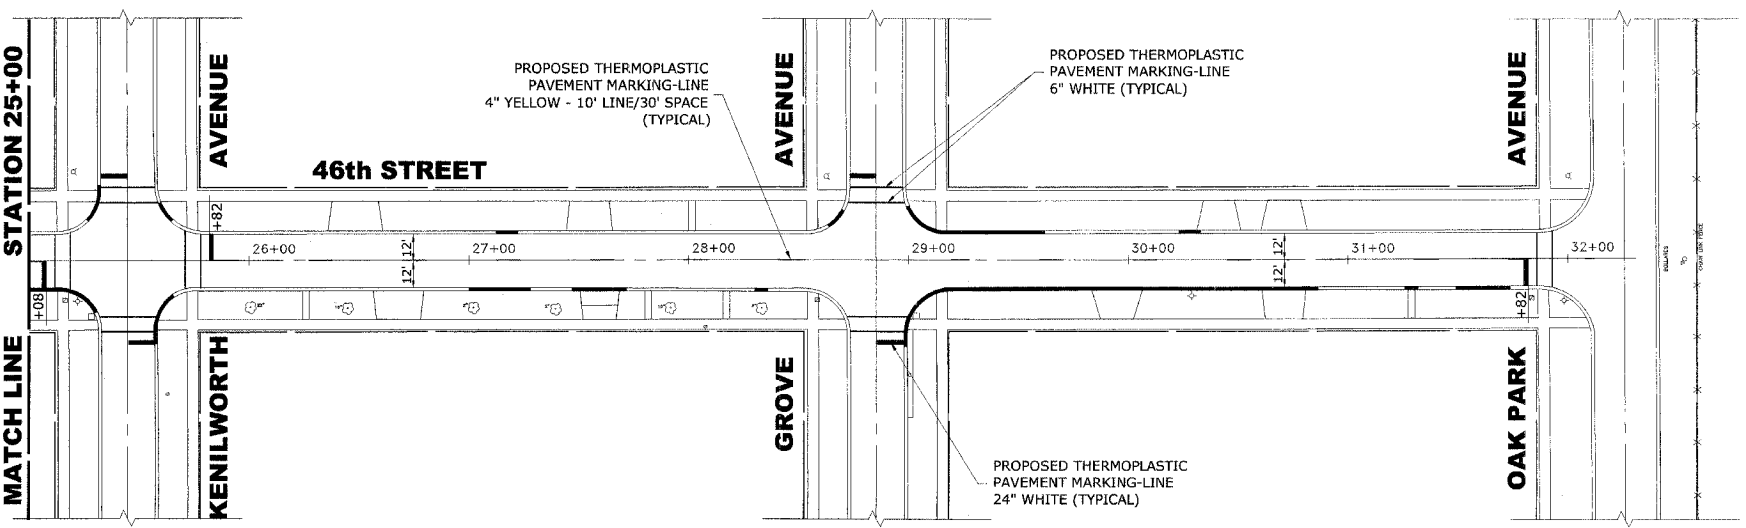
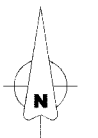
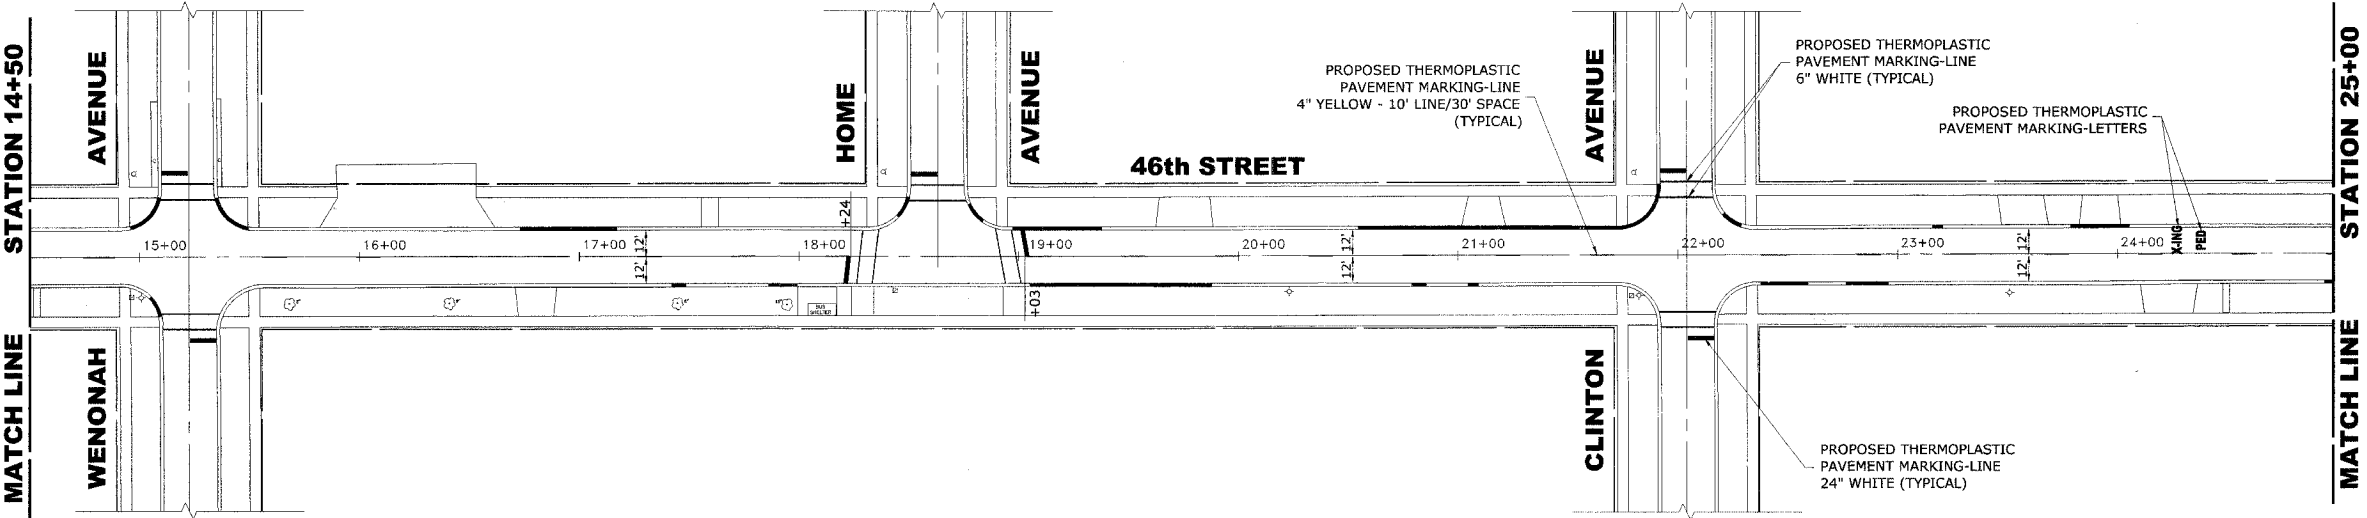


ROUTE NO.	SECTION	COUNTY	TOTAL SHEETS	SHEET NO.
FAU 1488		COOK	24	13
ILLINOIS PROJECT	M-8003 (571)			
VILLAGE SECTION	05-00016-00-RS			
CONTRACT NO.	85884			

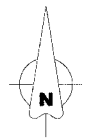

Drawing File: W:\Projects\32005351 - 46th St. Resurf. & Signs\ pavement Markings.dwg Rev 01, 2006 - 11:37am

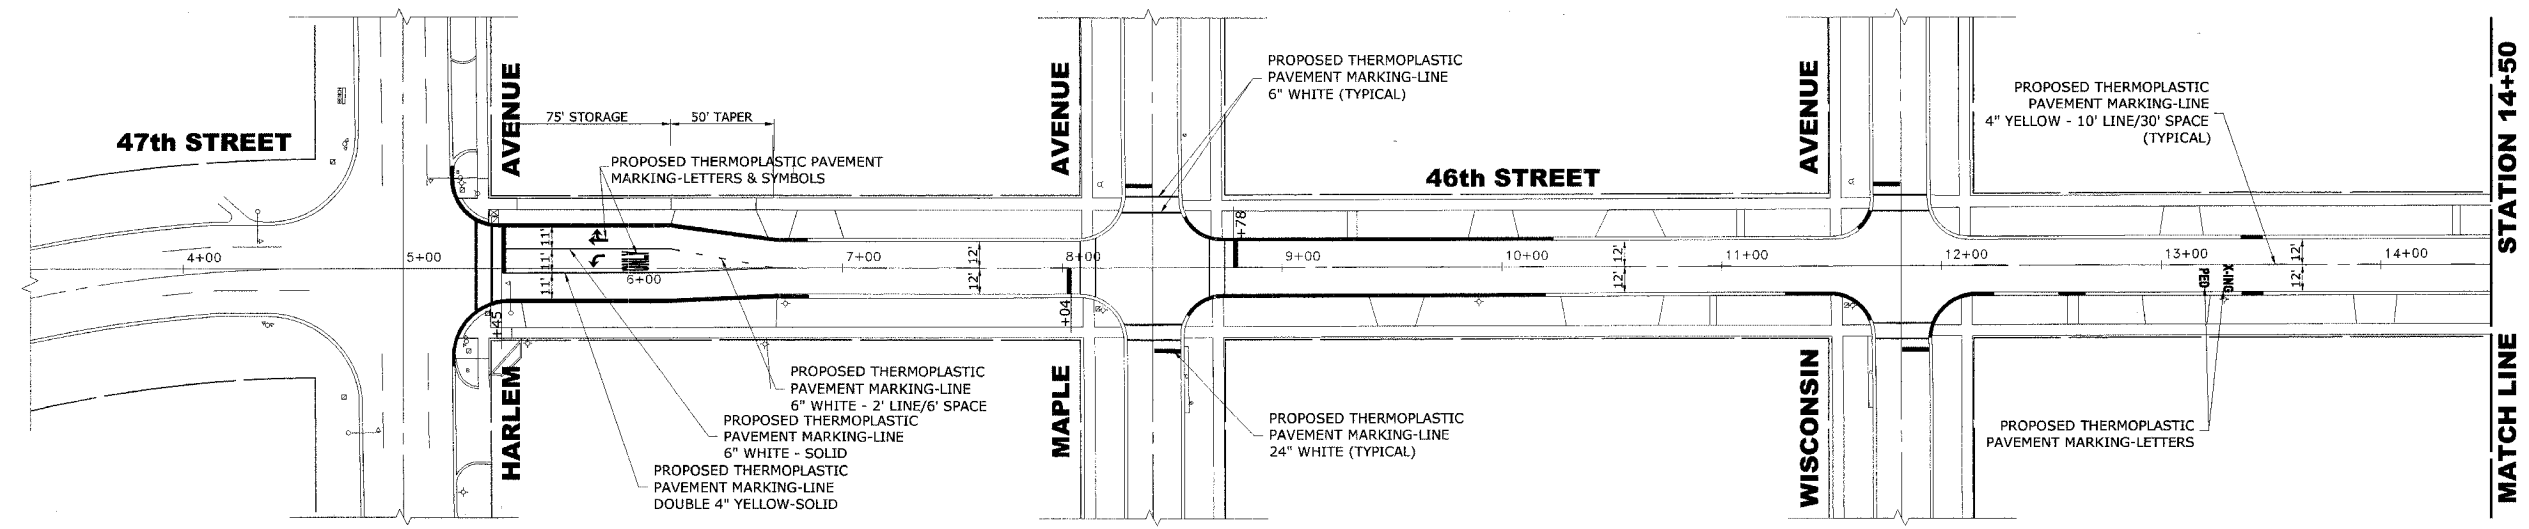

◆ Civil Engineers
 ◆ Municipal Consultants
 ◆ Established 1911

9933 Roosevelt Road
 Westchester, Illinois 60154-2780
 Phone: 708/965-0300
 Fax: 708/965-1212

**46th STREET RESURFACING PROJECT
 VILLAGE OF FOREST VIEW, ILLINOIS**

PAVEMENT MARKING PLAN

REVISION:

SCALE:	1"=40'
DRAWN BY:	MK/DM/LEV/TSG
BOOK NO.:	SDR33
DATE:	11-1-06
E.H.E. NO.:	320-05-35101

SHEET
13
 OF
24