
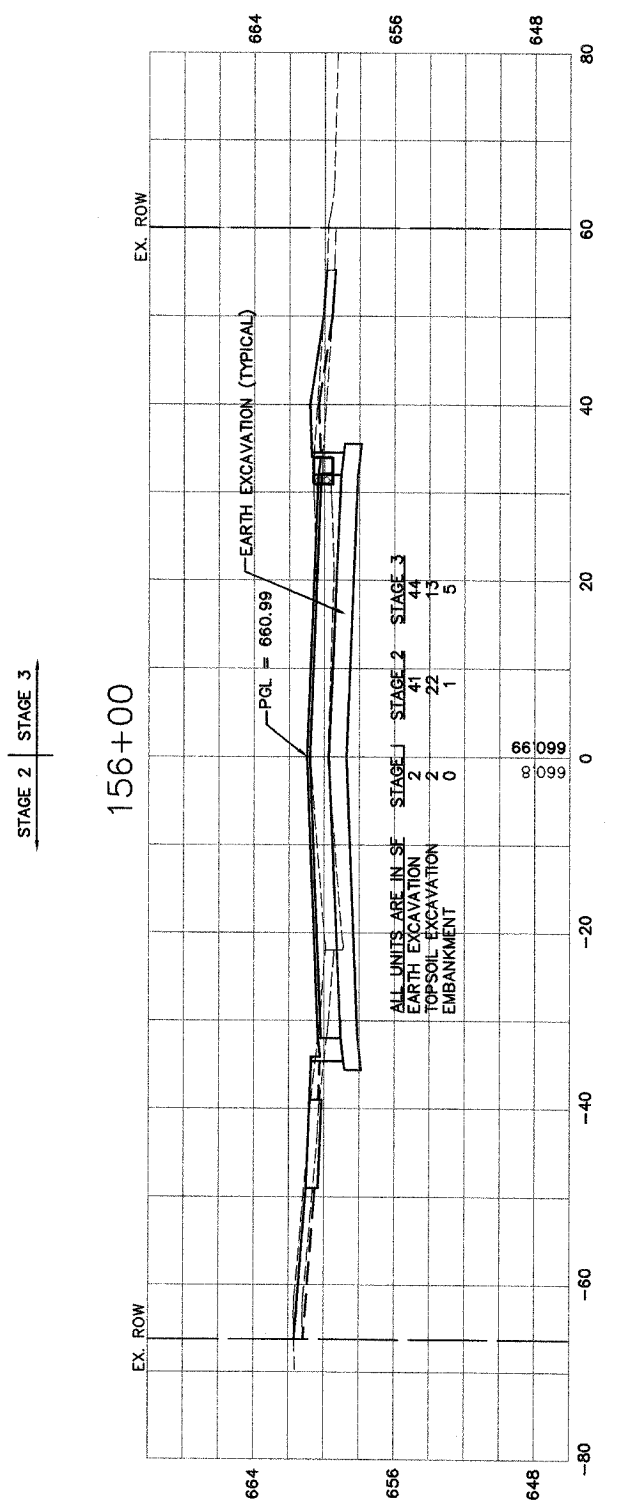
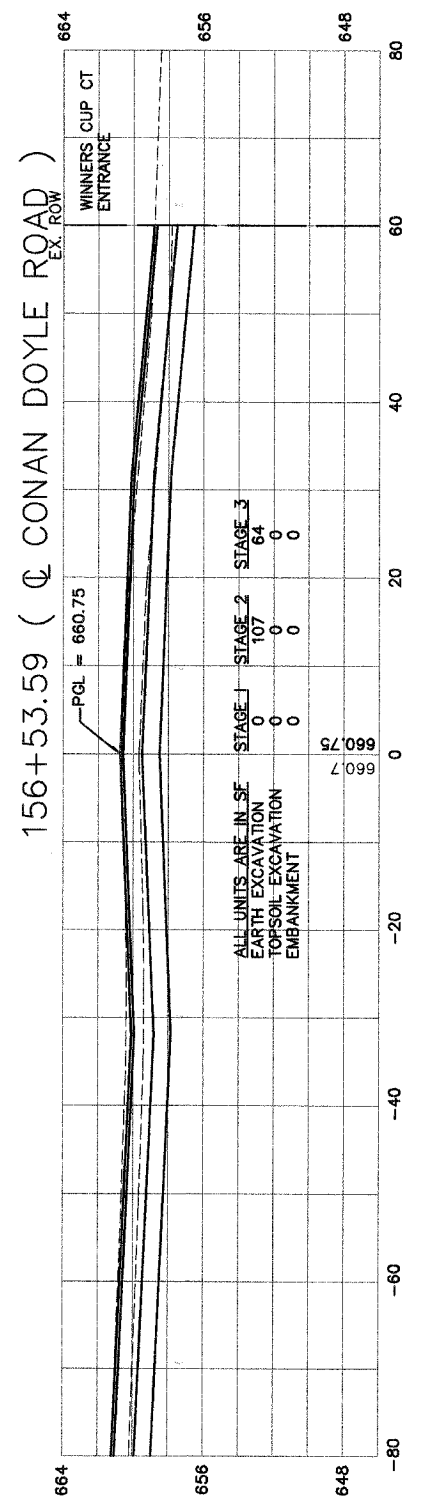
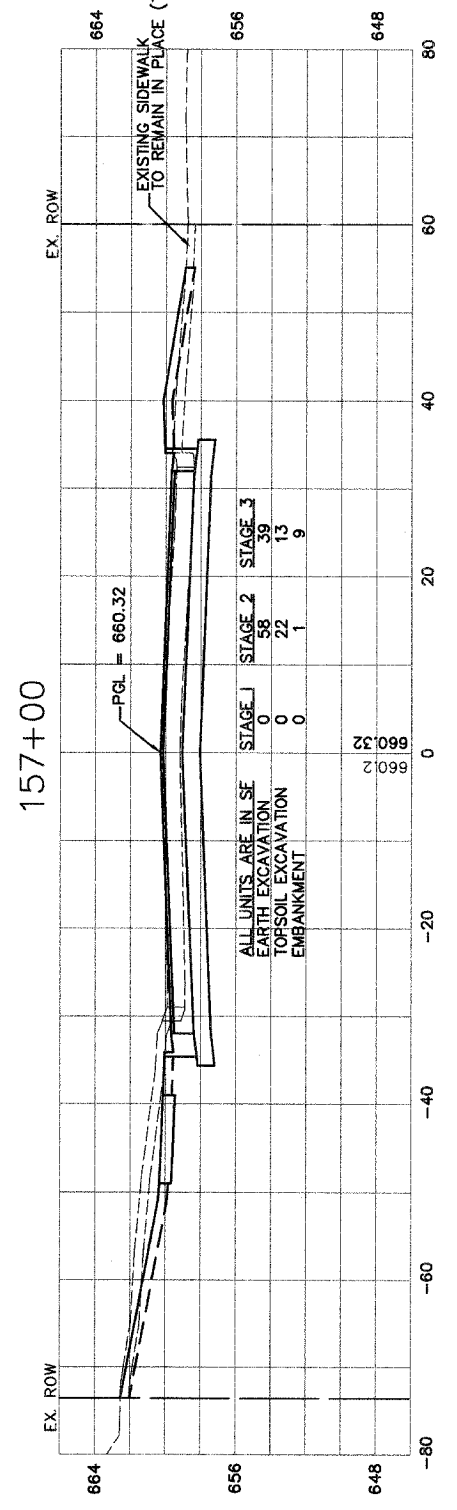
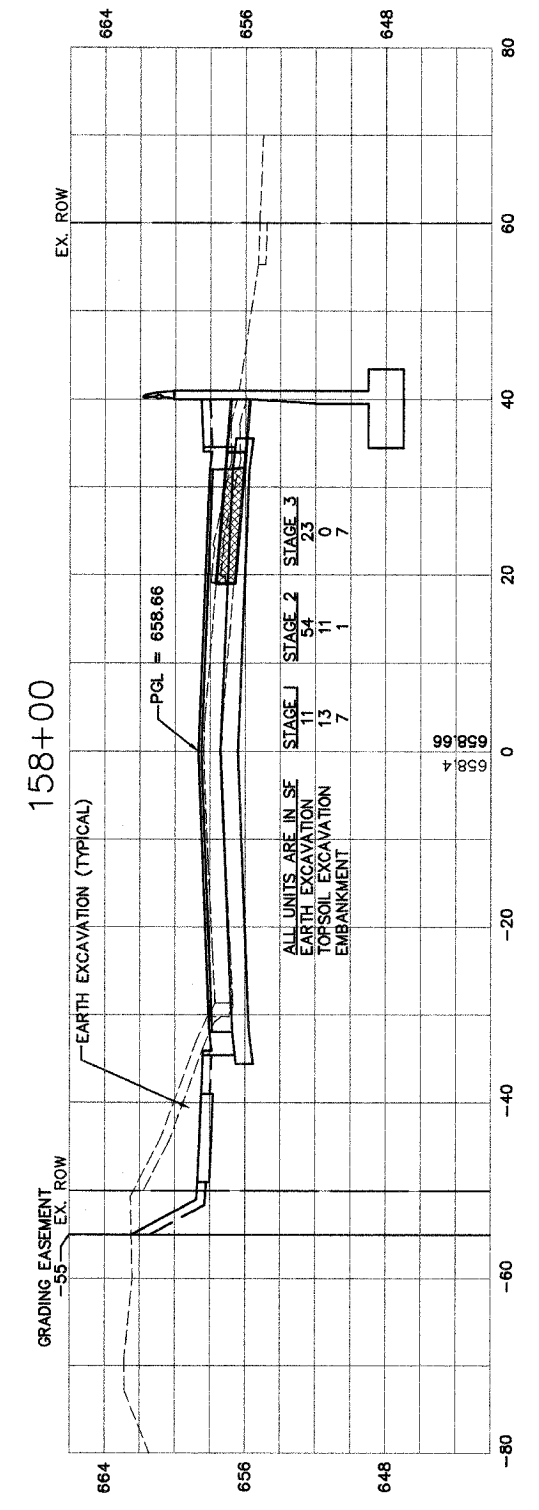


DRAWING ID: G:\20030023 - Plainfield-Naperville Road\dwg\CROSS SECTIONS 17-24.dwg
 PLOT DATE: 06/16/05 - 11:43

ROUTE NO.	SECTION	COUNTY	TOTAL SHEETS	SHEET NO.
FAU 2545	*	WILL	147	13B
FED. AID DIST. NO. 7	LINE	FED. AID PROJECT		
* 98-00036-19-FP CONTRACT NO. 83896				

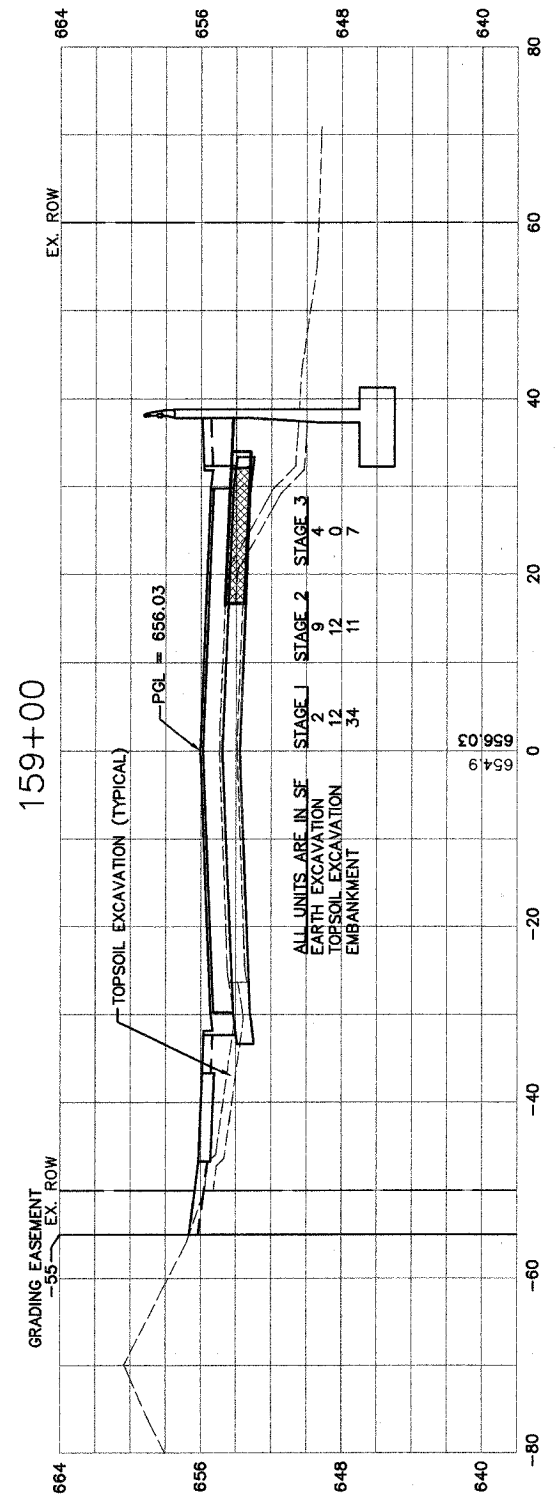

NO.	DATE	REVISION	BY

WILL COUNTY DEPARTMENT OF HIGHWAYS
 PLAINFIELD-NAPERVILLE ROAD (C.H. 14)
 ROADWAY RECONSTRUCTION
 CROSS SECTIONS
 STA 156+00 TO 159+00

McDonough Associates Inc.
 Engineers/Architects

DESIGNED BY: RJE
 CHECKED BY: NJL
 DRAWN BY: RJE

SCALE:
 HORIZ: 1"=10'
 VERT: 1"=5'