
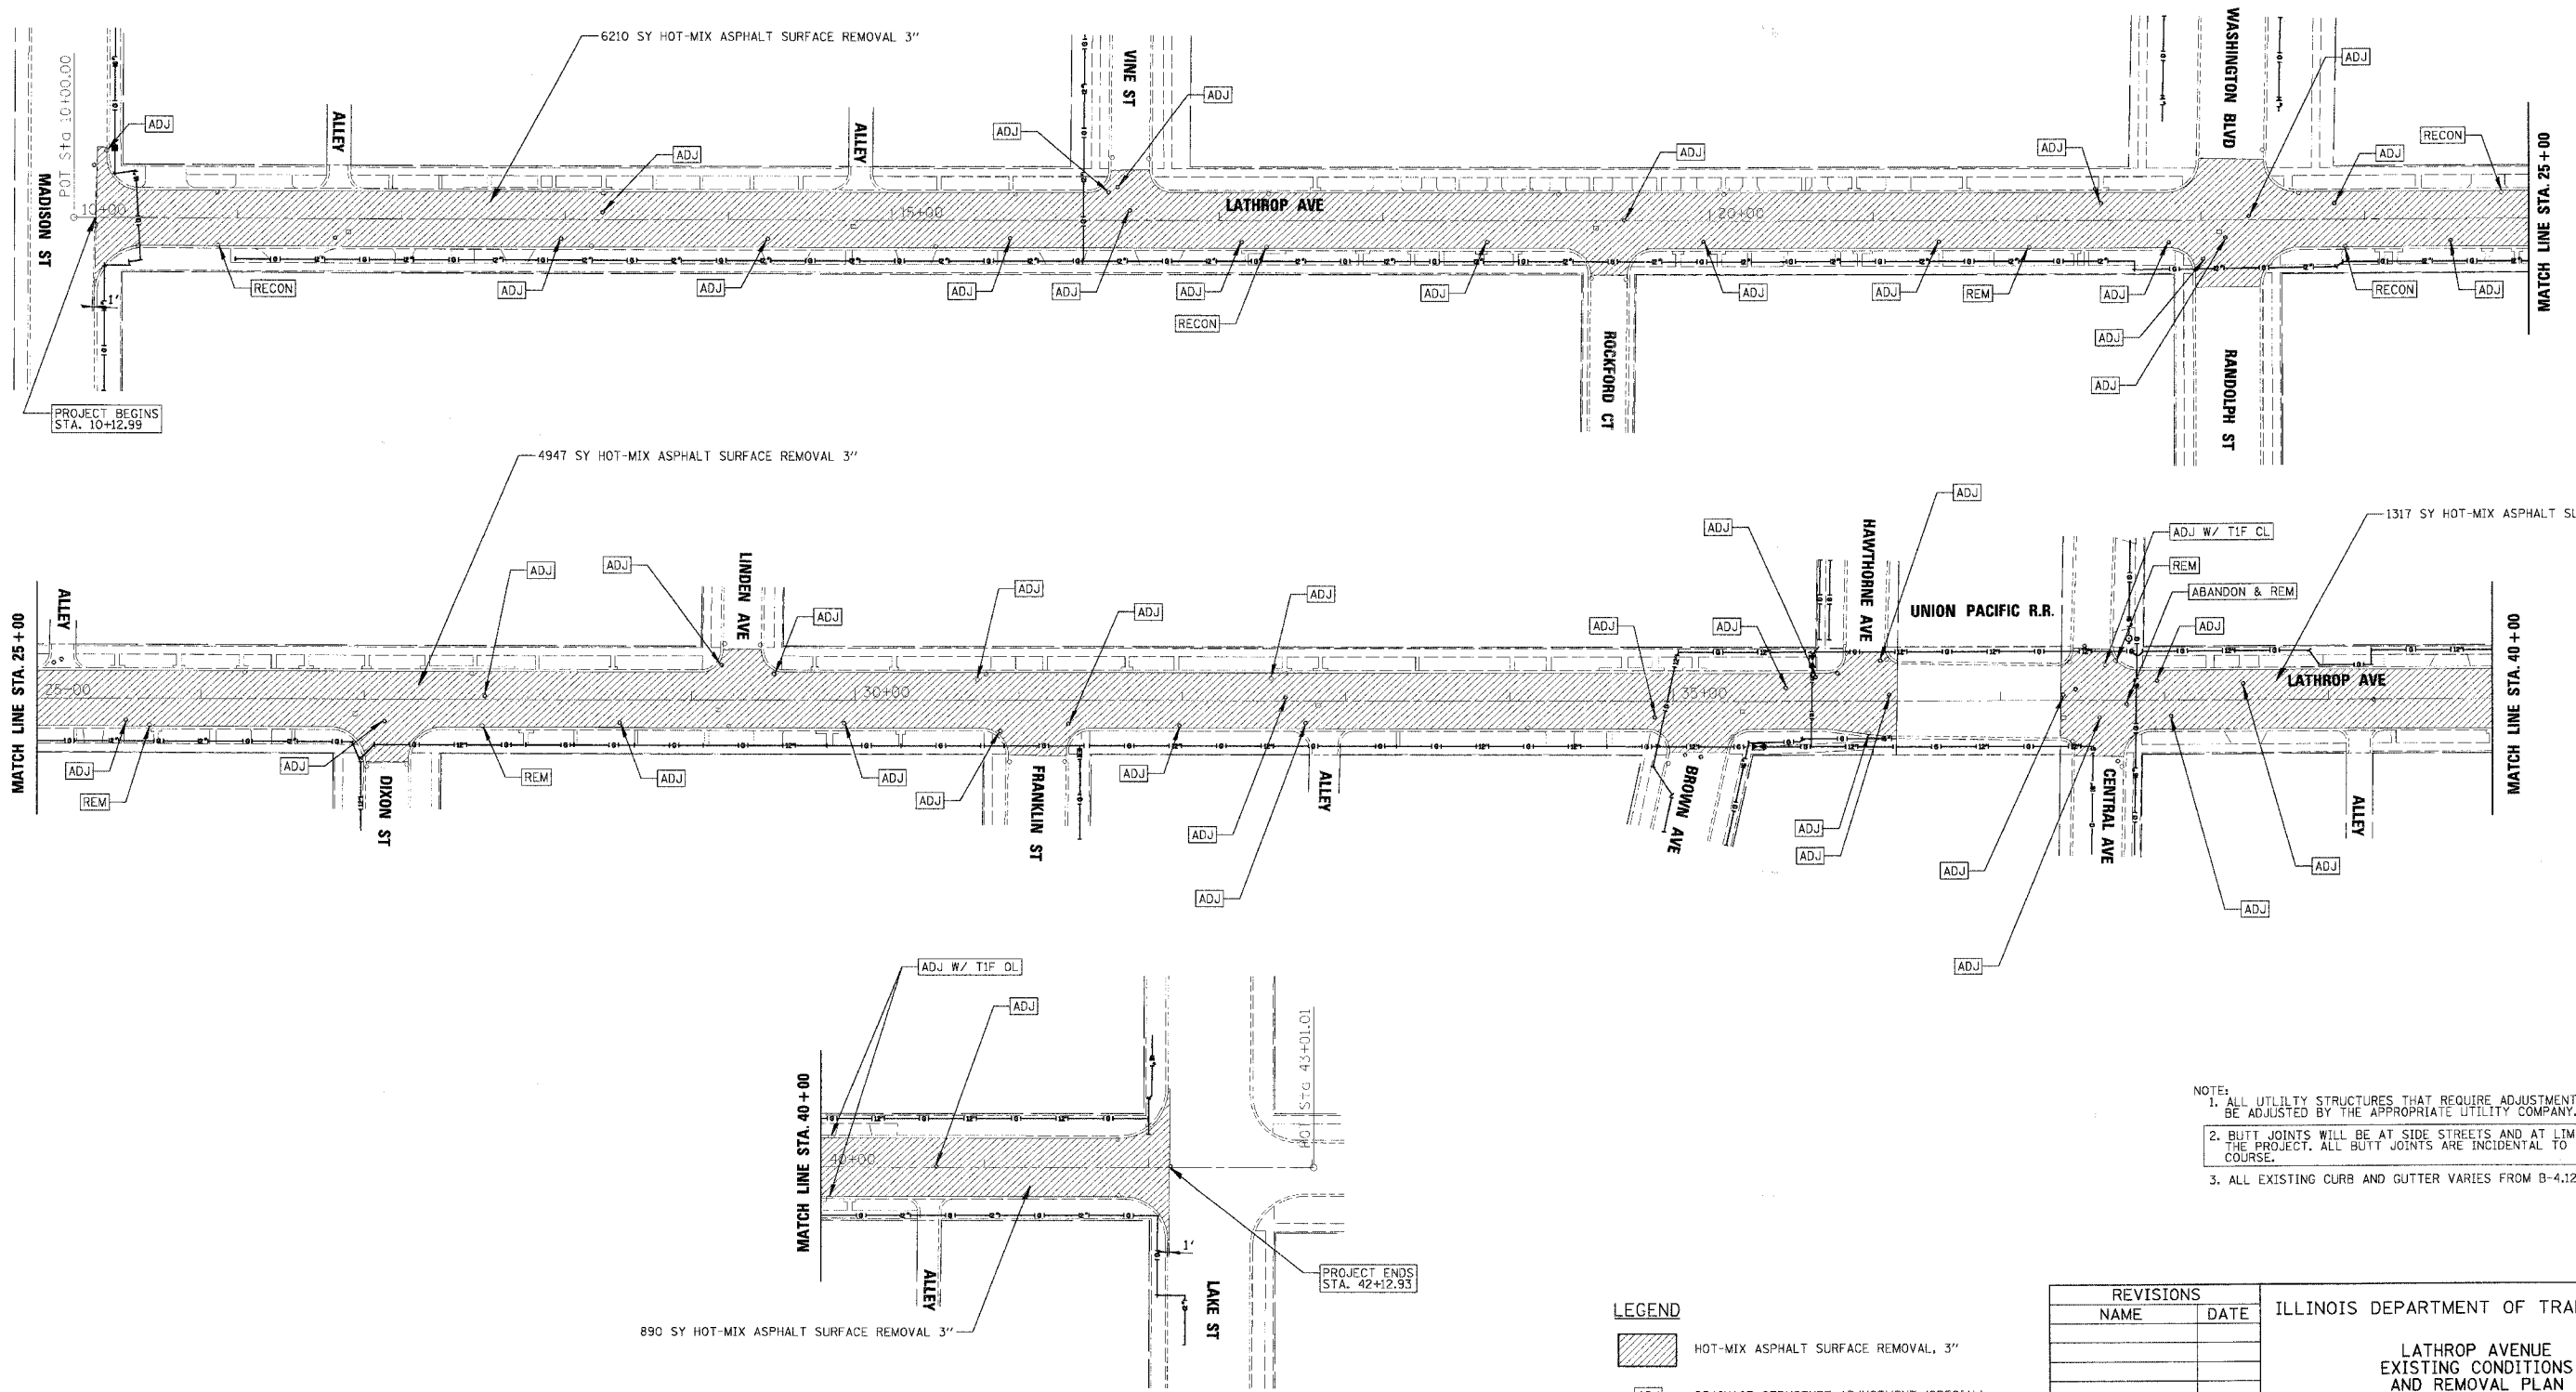


F.A. RTE.	SECTION	COUNTY	TOTAL SHEETS	SHEET NO.
2765	07-00104-00-RS	COOK	12	5
STA.	TO STA.			
FED. ROAD DIST. NO.	ILLINOIS	FED. AID PROJECT		
CONTRACT NO. 83911				

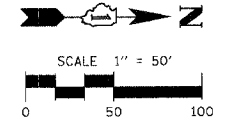

- NOTE:
1. ALL UTILITY STRUCTURES THAT REQUIRE ADJUSTMENT WILL BE ADJUSTED BY THE APPROPRIATE UTILITY COMPANY.
 2. BUTT JOINTS WILL BE AT SIDE STREETS AND AT LIMITS OF THE PROJECT. ALL BUTT JOINTS ARE INCIDENTAL TO THE SURFACE COURSE.
 3. ALL EXISTING CURB AND GUTTER VARIES FROM B-4.12 TO B-6.12

LEGEND

	HOT-MIX ASPHALT SURFACE REMOVAL, 3"
	DRAINAGE STRUCTURE ADJUSTMENT (SPECIAL)
	DRAINAGE STRUCTURE TO BE REMOVED
	DRAINAGE STRUCTURE RECONSTRUCTION (SPECIAL)

REVISIONS	
NAME	DATE

ILLINOIS DEPARTMENT OF TRANSPORTATION

**LATHROP AVENUE
EXISTING CONDITIONS
AND REMOVAL PLAN**

SCALE: 1"=50'
DATE 2/14/2007

DRAWN BY BEH
CHECKED BY LMF

DATE: _____ BY: _____

PLANNING: _____

DESIGN: _____

CHECKED: _____

DATE: _____ BY: _____

NOTE BOOK NO. _____

FILE NAME: _____

CHRISTOPHER B. BURKE ENGINEERING LTD.
9575 West Higgins Road, Suite 600
Rosemont, Illinois 60018
(847) 823-0500

CB

DATE: _____ BY: _____

PROFILE: _____

DESIGN: _____

CHECKED: _____

DATE: _____ BY: _____

NOTE BOOK NO. _____

FILE NAME: _____