


F.A. RTE.	SECTION	COUNTY	TOTAL SHEETS	SHEET NO.
2765	07-00104-00-RS	COOK	12	6
STA.	TO STA.			
FED. ROAD DIST. NO.	ILLINOIS	FED. AID PROJECT		

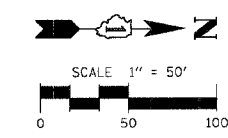




CONTRACT NO. 83911

DATE	BY
DATE	BY
DATE	BY

DESIGNED BY: _____
 CHECKED BY: _____
 ALIGNED BY: _____
 CAD FILE NAME: _____
 NO. _____

PROFILE SUBMITTED: _____
 PLOTTED: _____
 GRADES CHECKED: _____
 STRUCTURE NOTATIONS CHECKED: _____
 NOTE BOOK NO. _____

CHRISTOPHER B. BURKE ENGINEERING LTD., P.C.
 9575 West Higgins Road, Suite 600
 Rosemont, Illinois 60018
 (847) 823-0500

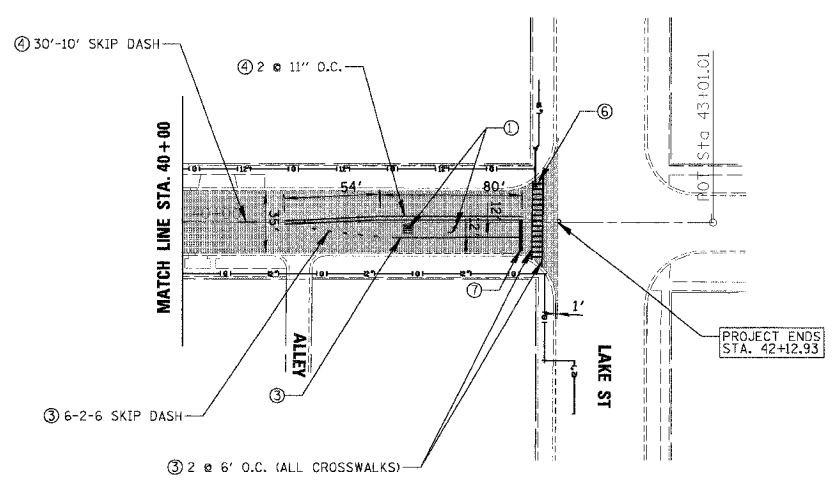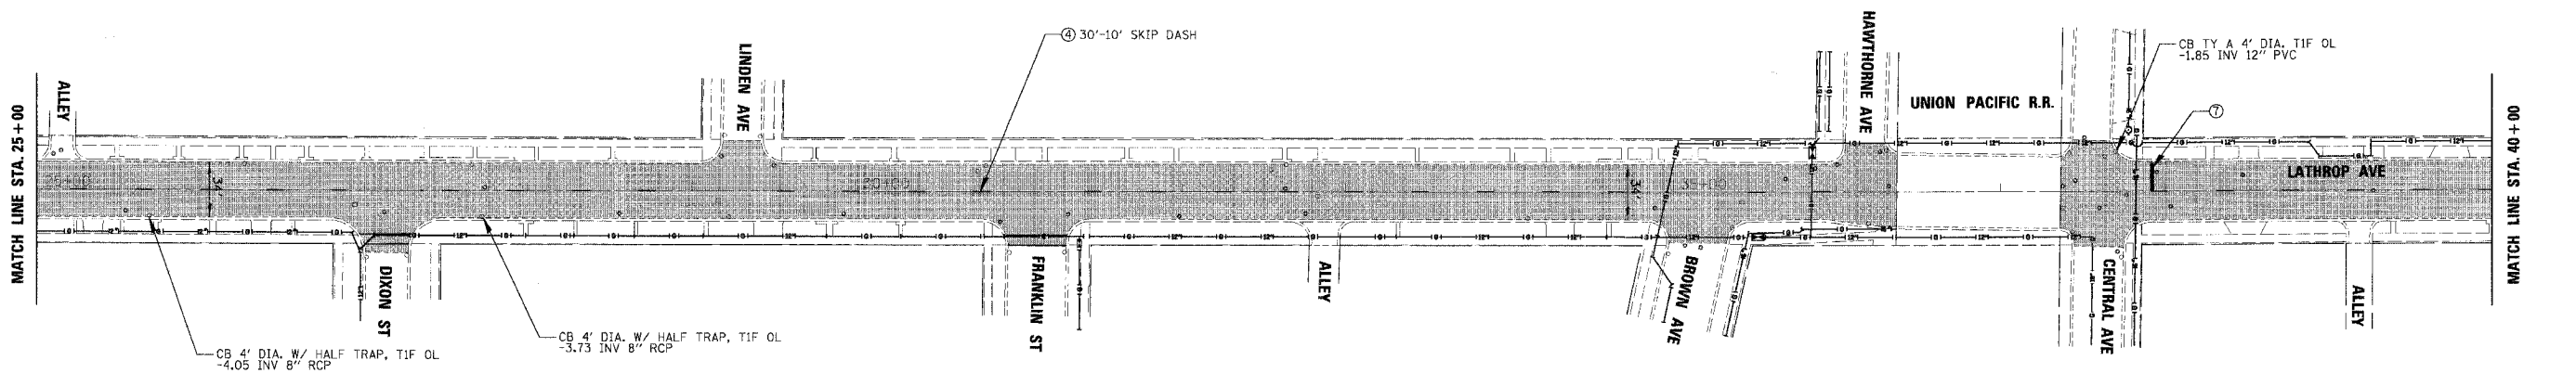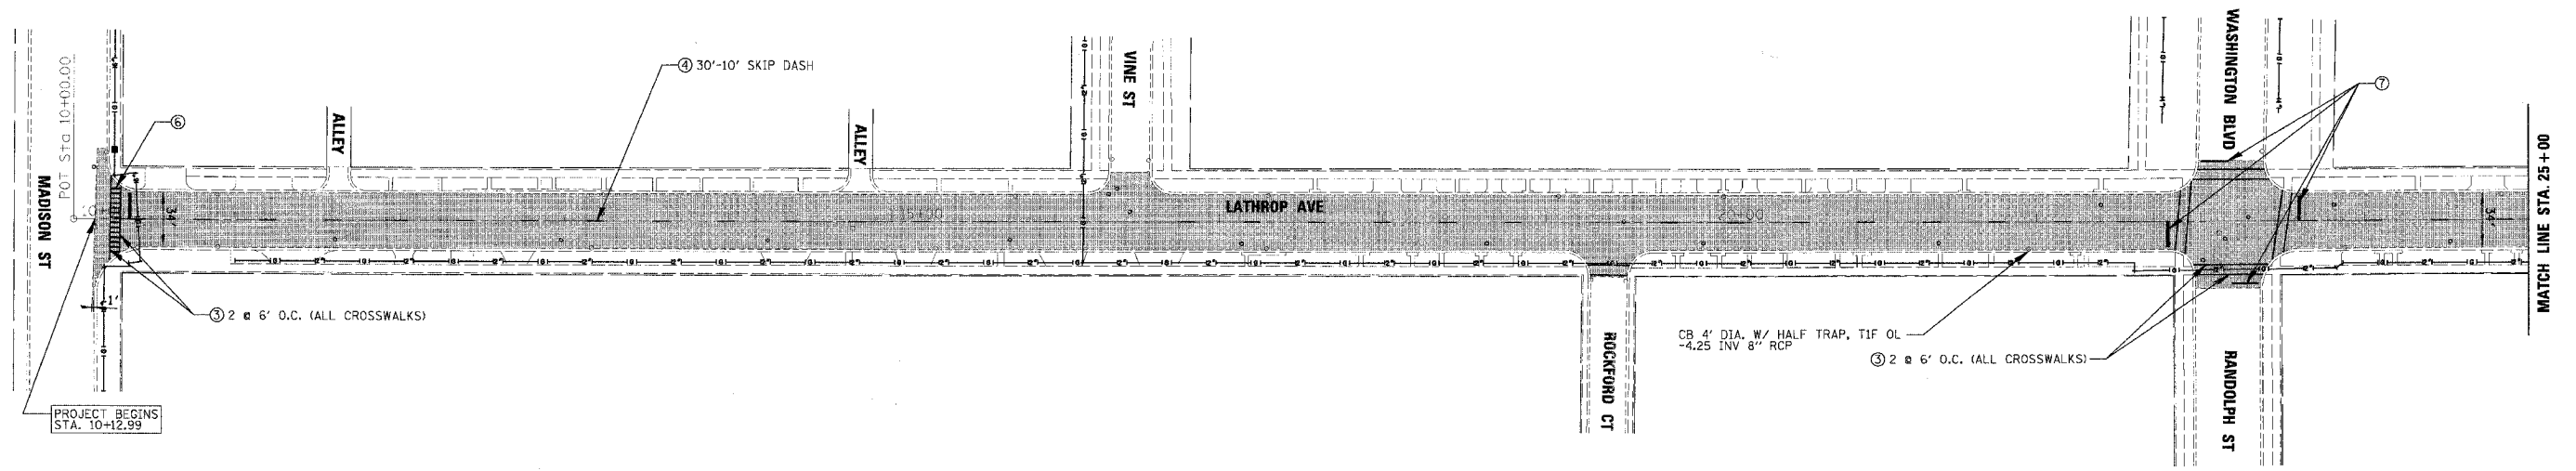

- LEGEND**
- ① THERMOPLASTIC PAVEMENT MARKING - LETTERS AND SYMBOLS
 - ② THERMOPLASTIC PAVEMENT MARKINGS - LINE 4" (WHITE)
 - ③ THERMOPLASTIC PAVEMENT MARKINGS - LINE 6" (WHITE)
 - ④ THERMOPLASTIC PAVEMENT MARKINGS - LINE 4" (YELLOW)
 - ⑤ THERMOPLASTIC PAVEMENT MARKINGS - LINE 8" (WHITE)
 - ⑥ THERMOPLASTIC PAVEMENT MARKINGS - LINE 12" (WHITE)
 - ⑦ THERMOPLASTIC PAVEMENT MARKINGS - LINE 24" (WHITE)
 - ⑧ THERMOPLASTIC PAVEMENT MARKINGS - LINE 12" (YELLOW)

- LEGEND**
- [Hatched Box] - HOT-MIX ASPHALT SURFACE COURSE, MIX "C", N50 - 2 1/2"
 - [Dotted Box] - POLYMERIZED LEVELING BINDER (MACHINE METHOD), IL-4.75, N50 - 3/4" MIN

REVISIONS	
NAME	DATE

ILLINOIS DEPARTMENT OF TRANSPORTATION

**LATHROP AVENUE
PROPOSED PLAN**

SCALE: 1"=50'
DATE 2/14/2007

DRAWN BY: BEH
CHECKED BY: LMF