



F. A. L. NO.	SECTION	COUNTY	TOTAL SHEETS	SHEET NO.
3603	03-00048-00-RS	COOK	16	4
STA. 0+00	TO STA. 17+31			
FED. ROAD DIST. NO.	ALABAMA	FED. AID PROJECT		

CONTRACT NO. 83916

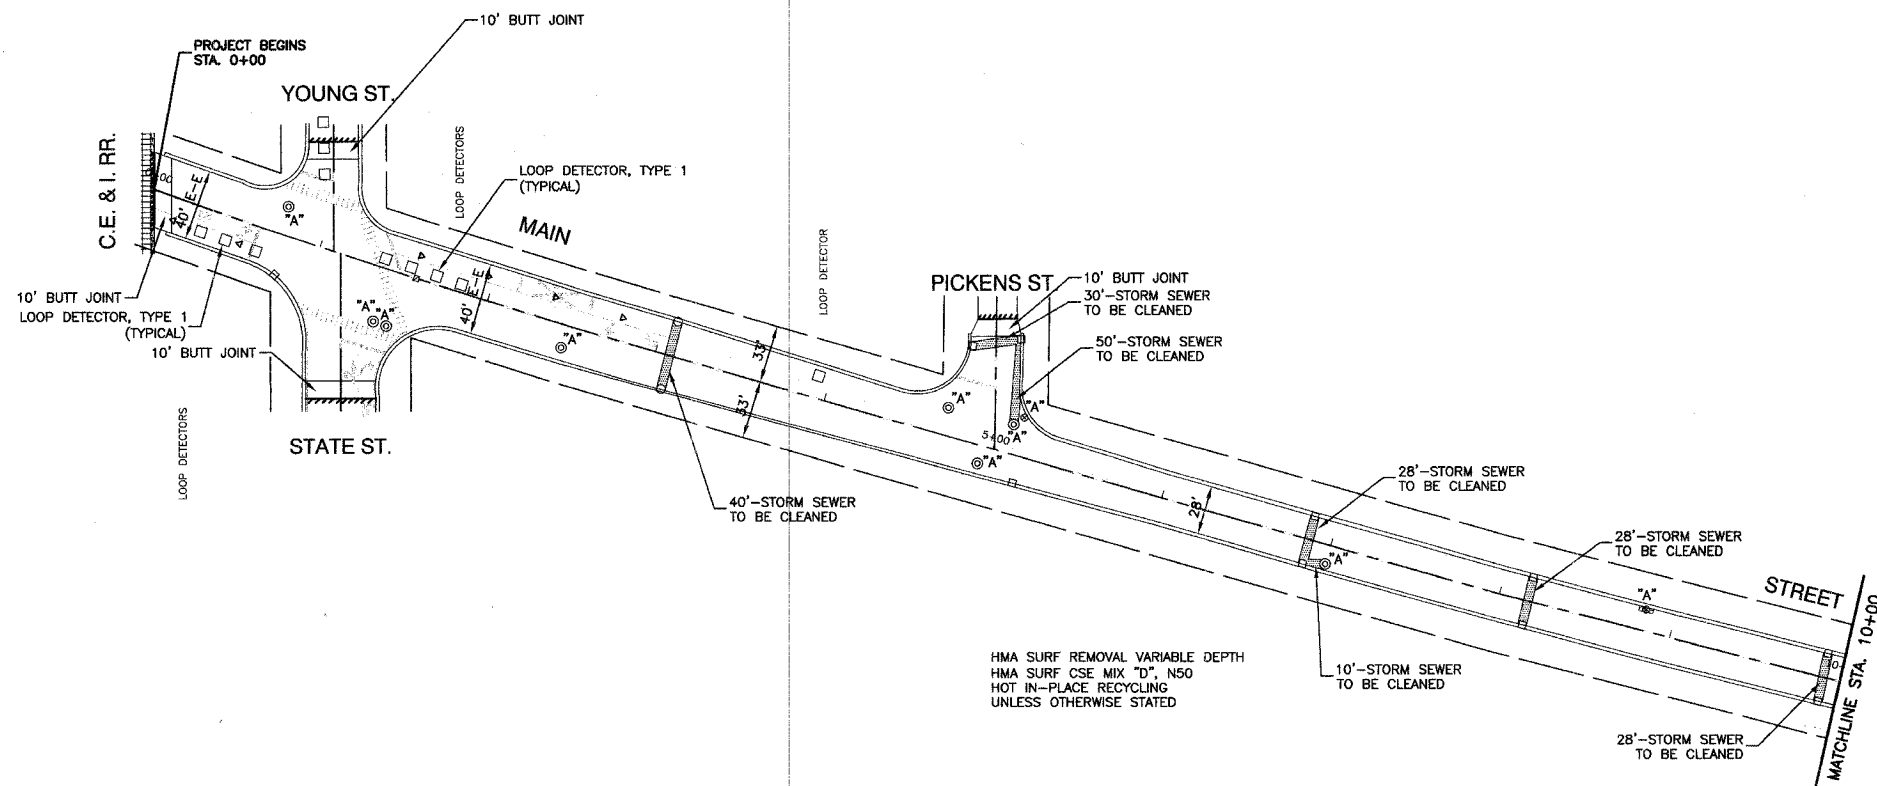

LEGEND:

- ⊙ "A" MANHOLE TO BE ADJUSTED
- ⊗ "A" VALVE BOX TO BE ADJUSTED
- ////// LIMITS OF RESURFACING
- ▨ CLASS D PATCH
- ▩ SIDEWALK REMOVAL AND REPLACEMENT
- ▧ BITUMINOUS DRIVEWAY REMOVAL AND REPLACEMENT
- ▬ CURB AND GUTTER REMOVAL AND REPLACEMENT
- ▭ STORM SEWER TO BE CLEANED

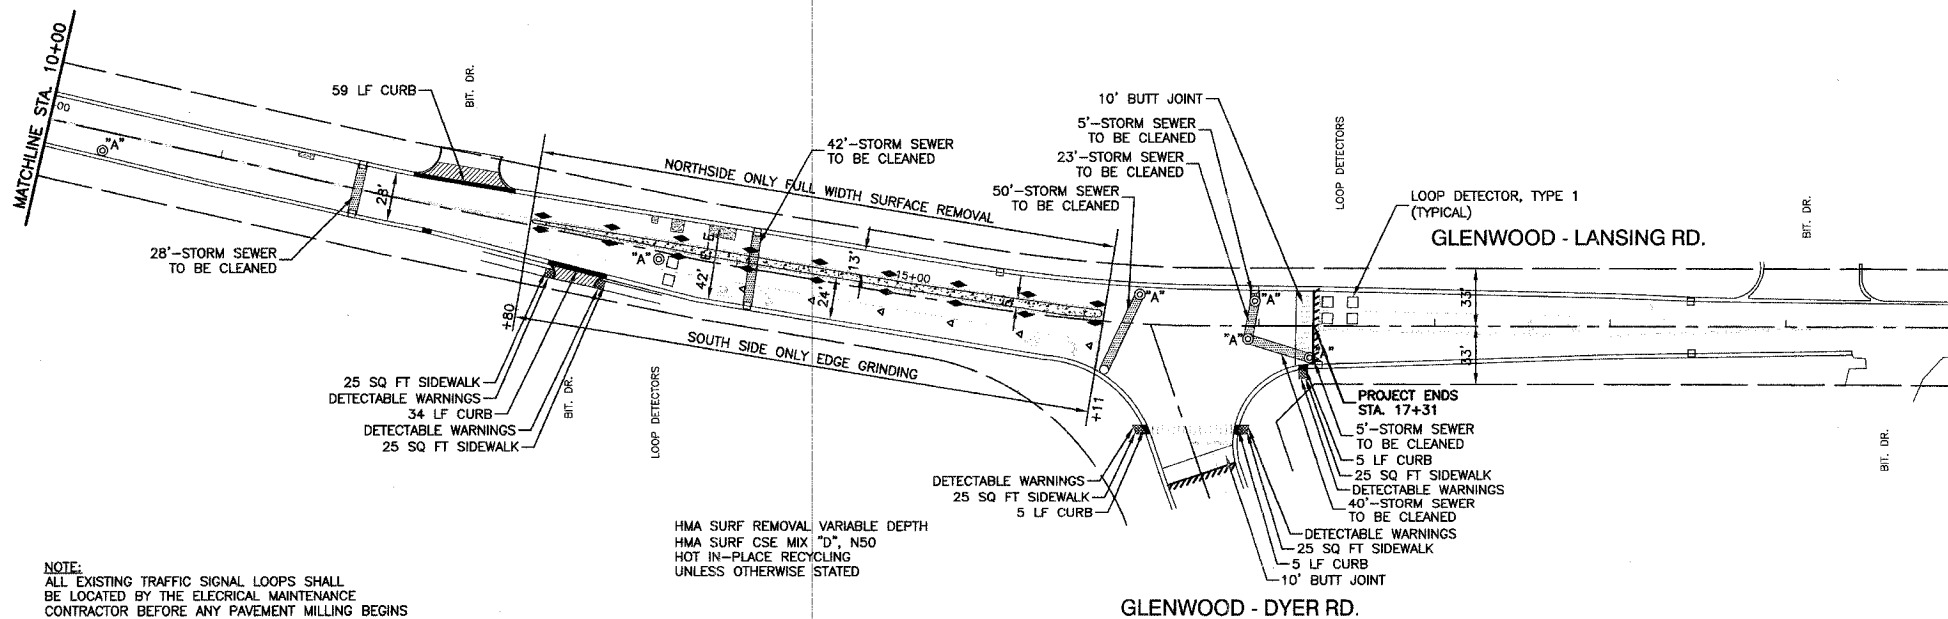

NOTE:
ALL EXISTING TRAFFIC SIGNAL LOOPS SHALL BE LOCATED BY THE ELECTRICAL MAINTENANCE CONTRACTOR BEFORE ANY PAVEMENT MILLING BEGINS

HMA SURF REMOVAL VARIABLE DEPTH
HMA SURF CSE MIX "D", N50
HOT IN-PLACE RECYCLING
UNLESS OTHERWISE STATED

REVISIONS	
NAME	DATE

ILLINOIS DEPARTMENT OF TRANSPORTATION

**MAIN STREET
STREET RESURFACING
PLAN SHEET**

SCALE: VERT. NA
HORIZ. 1"=50'
DATE 02/23/07

DRAWN BY RG
CHECKED BY ET

ROBINSON ENGINEERING, LTD.
17000 SOUTH PARK AVENUE, SOUTH HOLLAND, ILLINOIS 60470
(708) 951-6700 FAX (708) 381-3626
ILLINOIS DESIGN FIRM REGISTRATION NO. 124921128

02527-PLAN-01