


F. A. U. SHEET NO.	SECTION	COUNTY	TOTAL SHEETS	SHEET NO.
3603	03-00048-00-RS	COOK	16	5
STA. 0+00	TO STA. 17+31			
FED. ROAD DIST. NO.	ALIGNED	FED. AID PROJECT		


CONTRACT NO. 83916

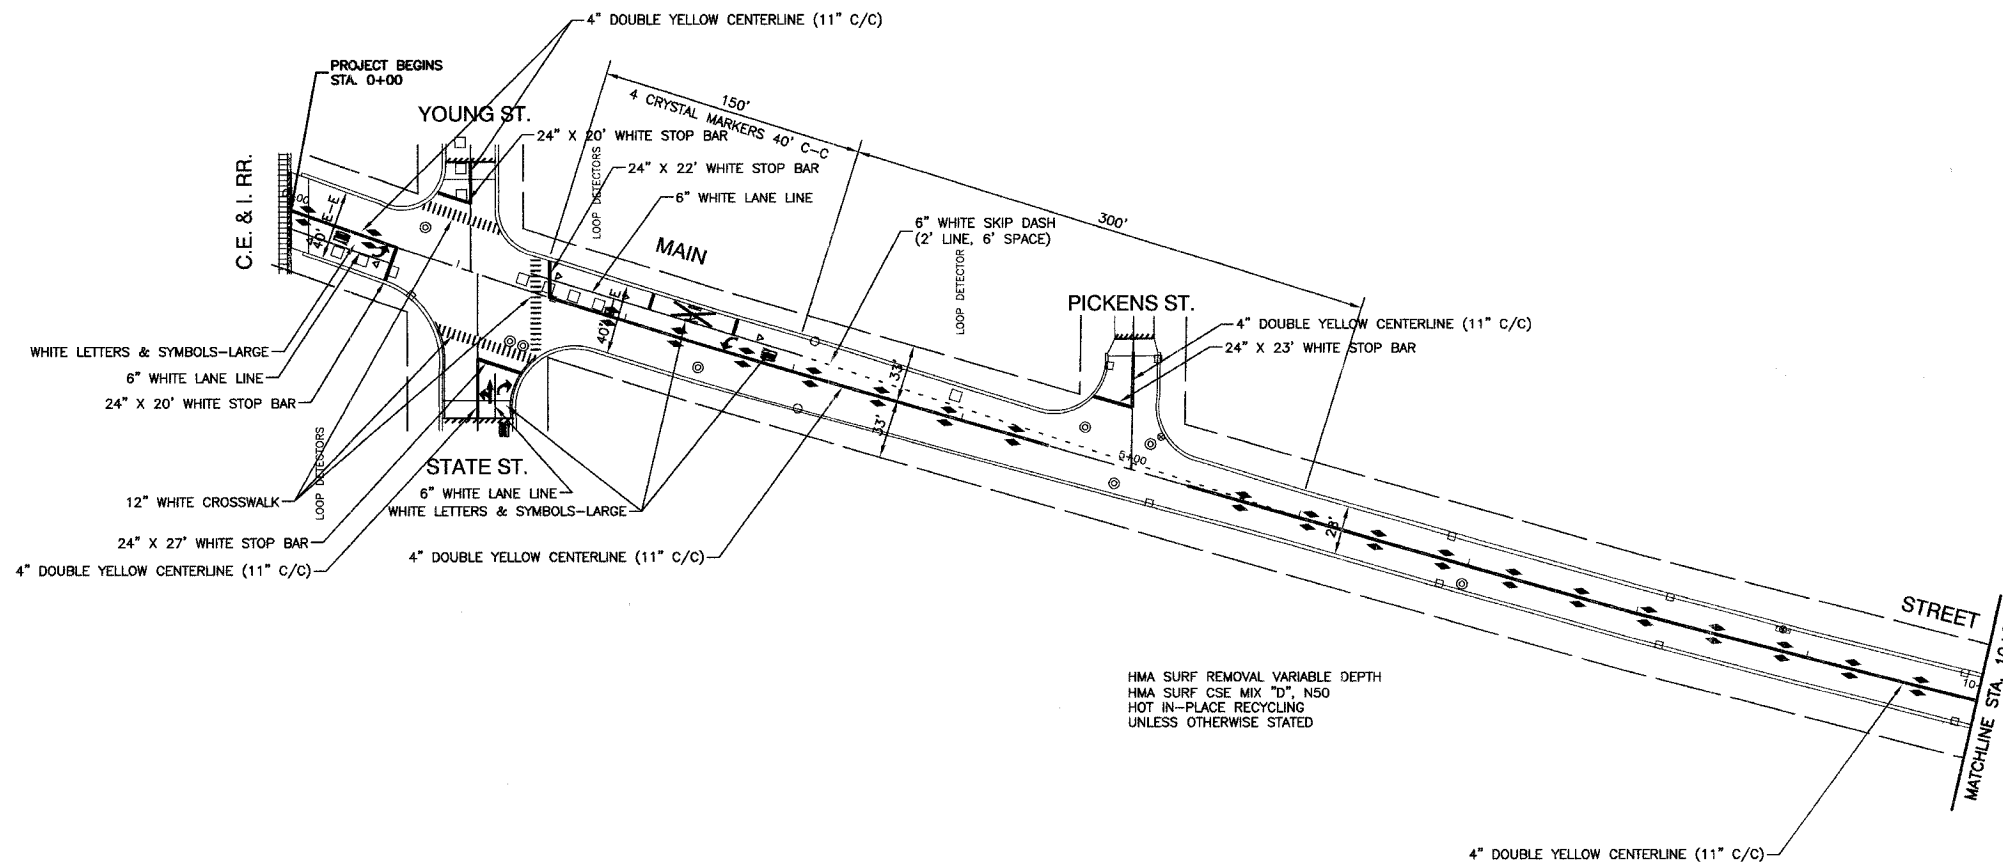

**PAVEMENT MARKING LEGEND**

- ◁ ONE-WAY CRYSTAL MARKER  
40' C/C UNLESS OTHERWISE NOTED.
- ◆ TWO-WAY AMBER MARKERS  
40' C/C UNLESS OTHERWISE NOTED.

\*NOTE: ALL PAVEMENT MARKING TO BE THERMOPLASTIC

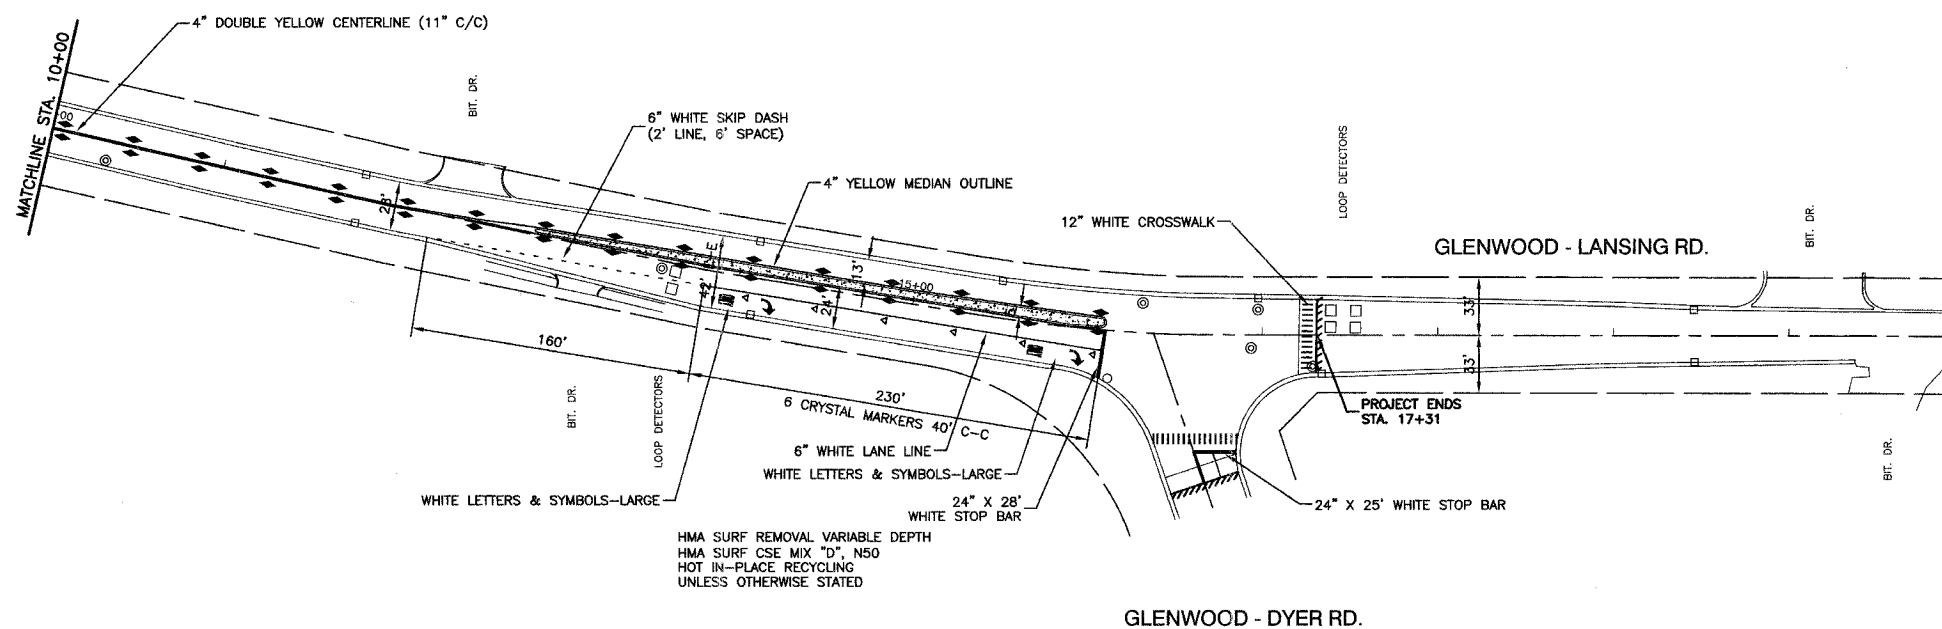

REVISIONS	
NAME	DATE

ILLINOIS DEPARTMENT OF TRANSPORTATION

**MAIN STREET  
STREET RESURFACING  
STRIPING PLAN**

SCALE: VERT. NA  
HORIZ. 1"=50'  
DATE 02/23/07

DRAWN BY RG  
CHECKED BY ET

**ROBINSON ENGINEERING, LTD.**  
1700 SOUTH PARK AVENUE, SOUTH HAVEN, ILLINOIS 62586  
(708) 337-8700 FAX (708) 337-3828  
ILLINOIS DESIGN FIRM REGISTRATION NO. 154801100

02527-PLAN-01