


PLOT DATE = 8/1/06  
 FILE NAME = 811111  
 PLOT SCALE = 1"=40'  
 REFERENCE = REF

ORIGINAL SURVEY  
 SURVEYED BY: [ ]  
 PLOTTED BY: [ ]  
 DATE: [ ]  
 NOTE BOOK NO.: [ ]  
 AREAS CHECKED: [ ]

FINAL SURVEY  
 SURVEYED BY: [ ]  
 PLOTTED BY: [ ]  
 DATE: [ ]  
 NOTE BOOK NO.: [ ]  
 AREAS CHECKED: [ ]

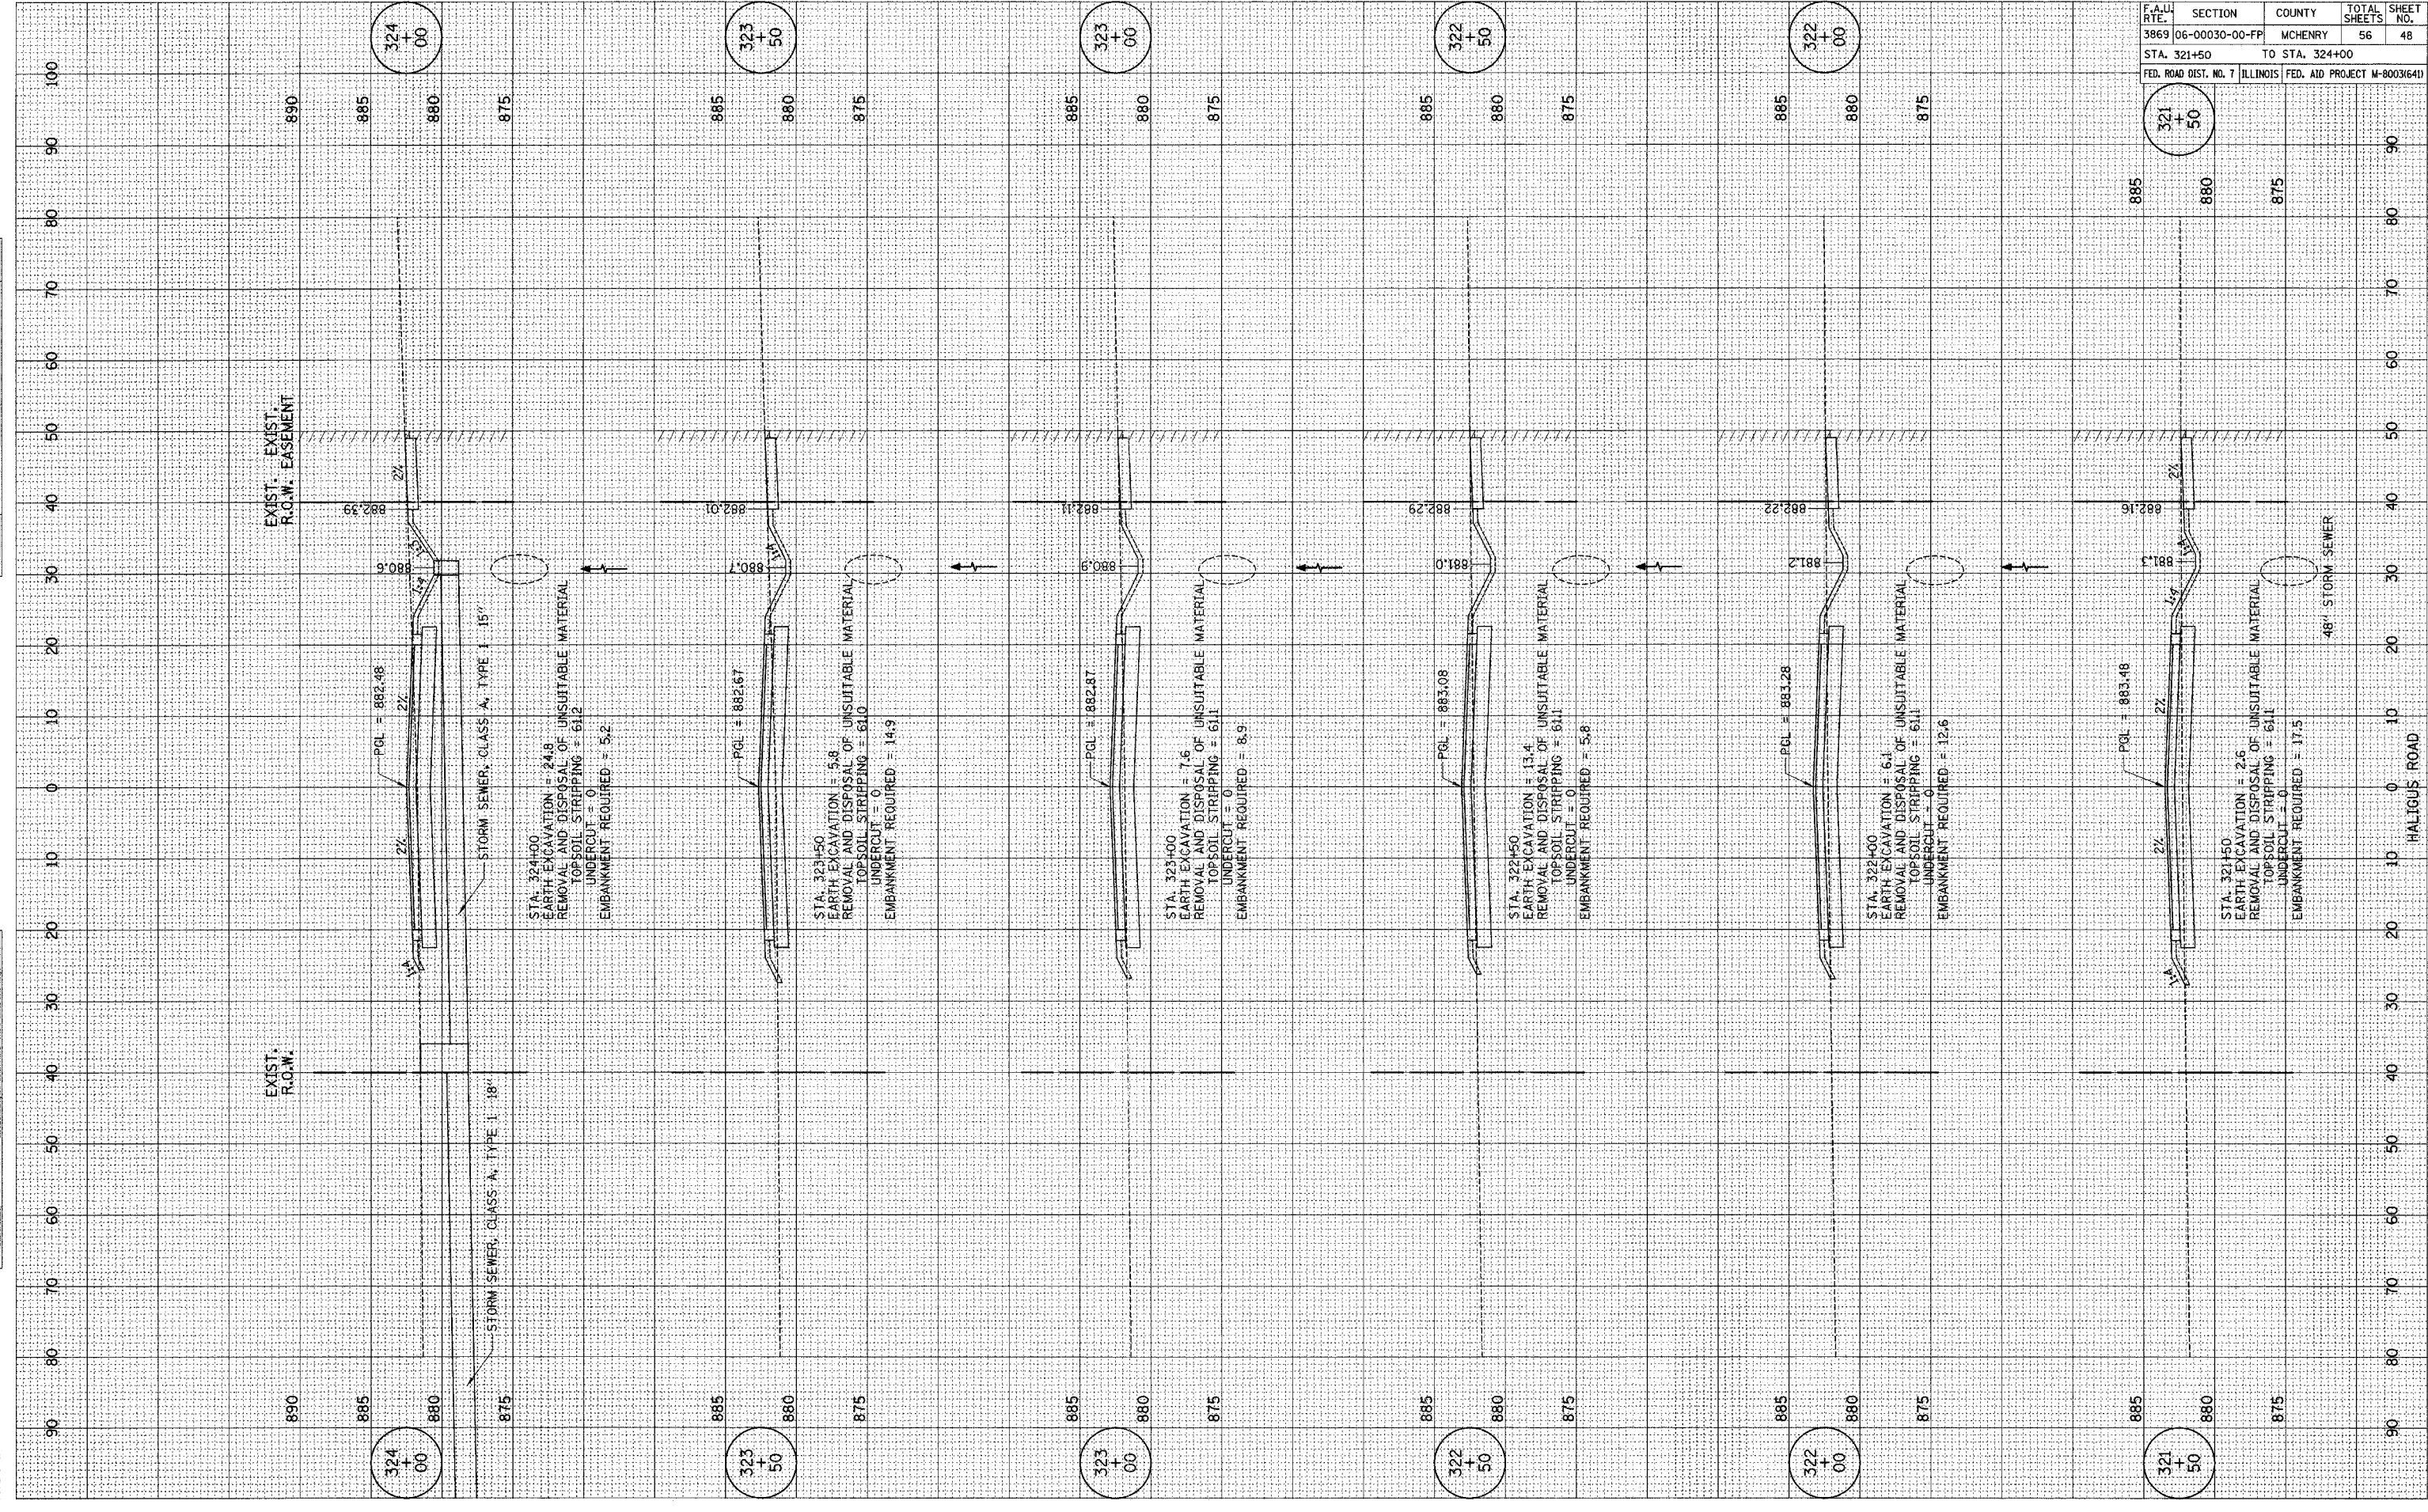

F.A.U. RTE.	SECTION	COUNTY	TOTAL SHEETS	SHEET NO.
3869	06-00030-00-PP	MCHENRY	56	48
STA. 321+50		TO STA. 324+00		
FED. ROAD DIST. NO. 7 ILLINOIS FED. AID PROJECT W-6003641				

CONTRACT NO. 83919

HALLIGUS ROAD

48" STORM SEWER