



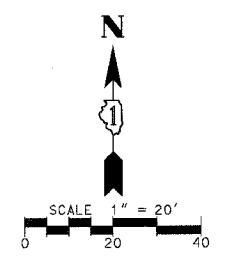



F.A. RTE.	SECTION	COUNTY	TOTAL SHEETS	SHEET NO.
---	06-00062-00-RS	COOK	41	11
STA.	54+00.00	TO STA.	57+50.00	
FED. ROAD DIST. NO.	ILLINOIS	FED. AID PROJECT		

**CONTRACT NO. 83920**



**LEGEND:**

  -  PAVEMENT REPLACEMENT:
  - HOT-MIX ASPHALT SURFACE REMOVAL, 3 1/4"
  - HOT-MIX ASPHALT SURFACE COURSE MIX "C", NSO - 2 1/2"
  - POLY. LEVELING BINDER (MACHINE METHOD) IL-4.75, NSO - 3/4"
-  DRAINAGE STRUCTURE TO BE ADJUSTED
-  CATCH BASIN TO BE ADJUSTED WITH NEW TYPE 1 FRAME
-  DRAINAGE STRUCTURE ADJUSTMENT, (SPECIAL)

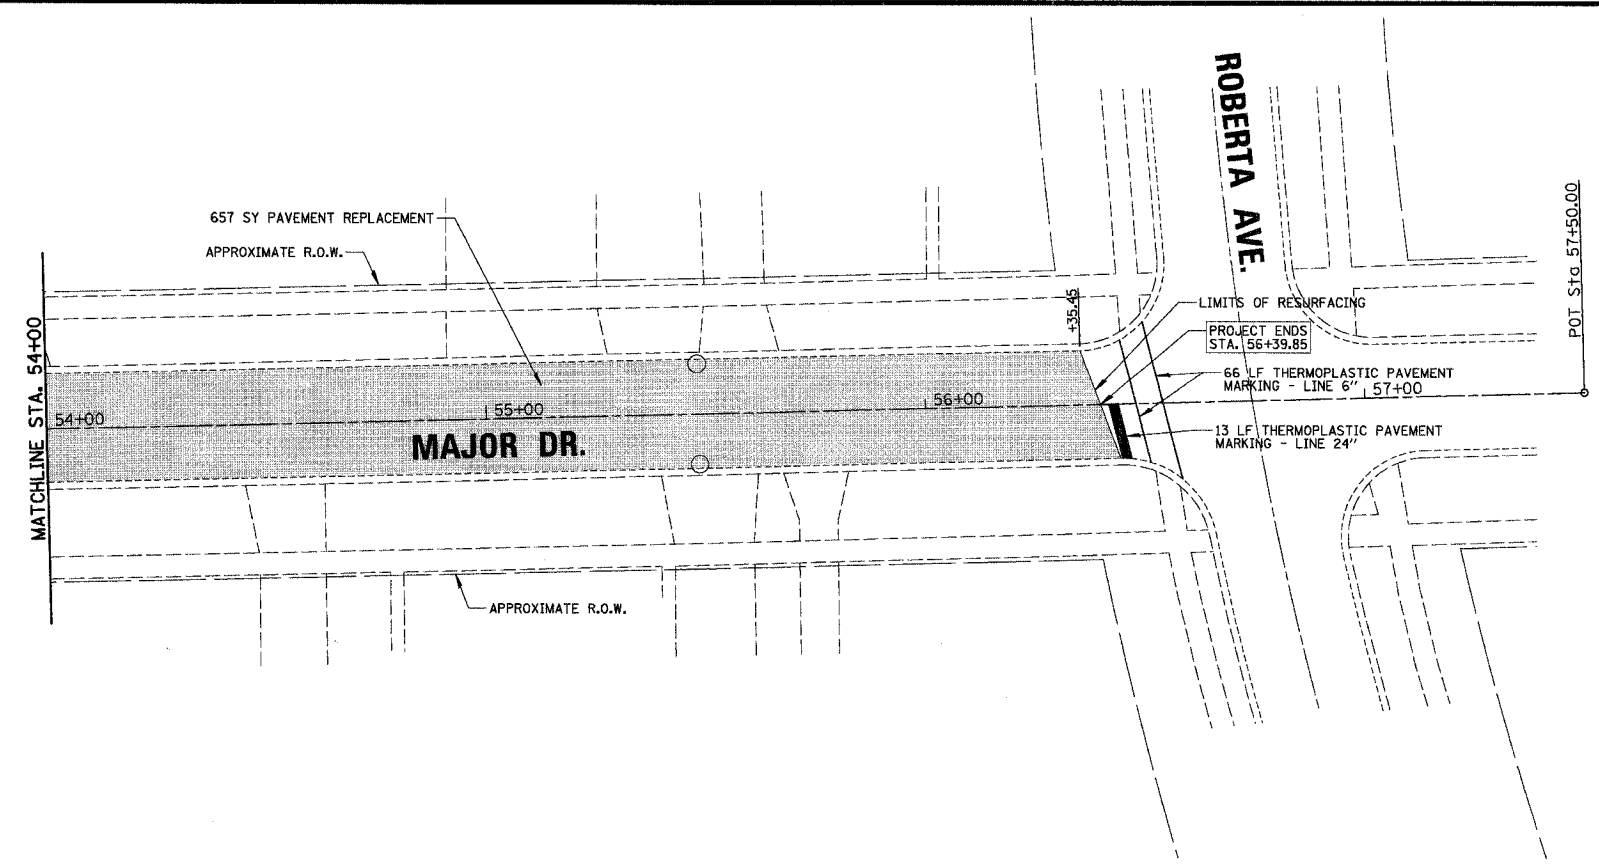

PLAN	SURVEYED	DATE
NOTE BOOK NO.	PLOTTED	BY
CADD FILE NAME	CHECKED	
	BY	

**CHRISTOPHER B. BURKE ENGINEERING LTD.**  
 9575 West Higgins Road, Suite 600  
 Rosemont, Illinois 60018  
 (847) 823-0500

PROFILE	SURVEYED	DATE
NOTE BOOK NO.	PLOTTED	BY
	CHECKED	
	BY	

REVISIONS	
NAME	DATE

ILLINOIS DEPARTMENT OF TRANSPORTATION  
 PROPOSED IMPROVEMENTS  
 - MAJOR DRIVE  
 CITY OF NORTHLAKE  
 VARIOUS FEDERAL GRANTS  
 SCALE 1" = 20'  
 DATE 2/20/2007  
 DRAWN BY AMP  
 CHECKED BY MW