





DATE: _____ BY: _____
 SUPERSEDED: _____
 PL. OF WAY CHECKED: _____
 ALLOCATION CHECKED: _____
 NOTE BOOK NO.: _____
 PROJ. FILE NAME: _____

CHRISTOPHER B. BURKE ENGINEERING LTD.
 9575 West Higgins Road, Suite 600
 Rosemont, Illinois 60018
 (847) 823-0500

DATE: _____ BY: _____
 SUPERSEDED: _____
 B.M. NOTED: _____
 PROPOSED: _____
 NOTE BOOK NO.: _____
 PROJ. FILE NAME: _____

SECTION	COUNTY	TOTAL SHEETS	SHEET NO.
06-00062-00-RS	COOK	41	20
STA. 150+00.00 TO STA. 159+02.92			
FED. ROAD DIST. NO. ILLINOIS		FED. AID PROJECT	

CONTRACT NO. 83920

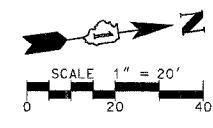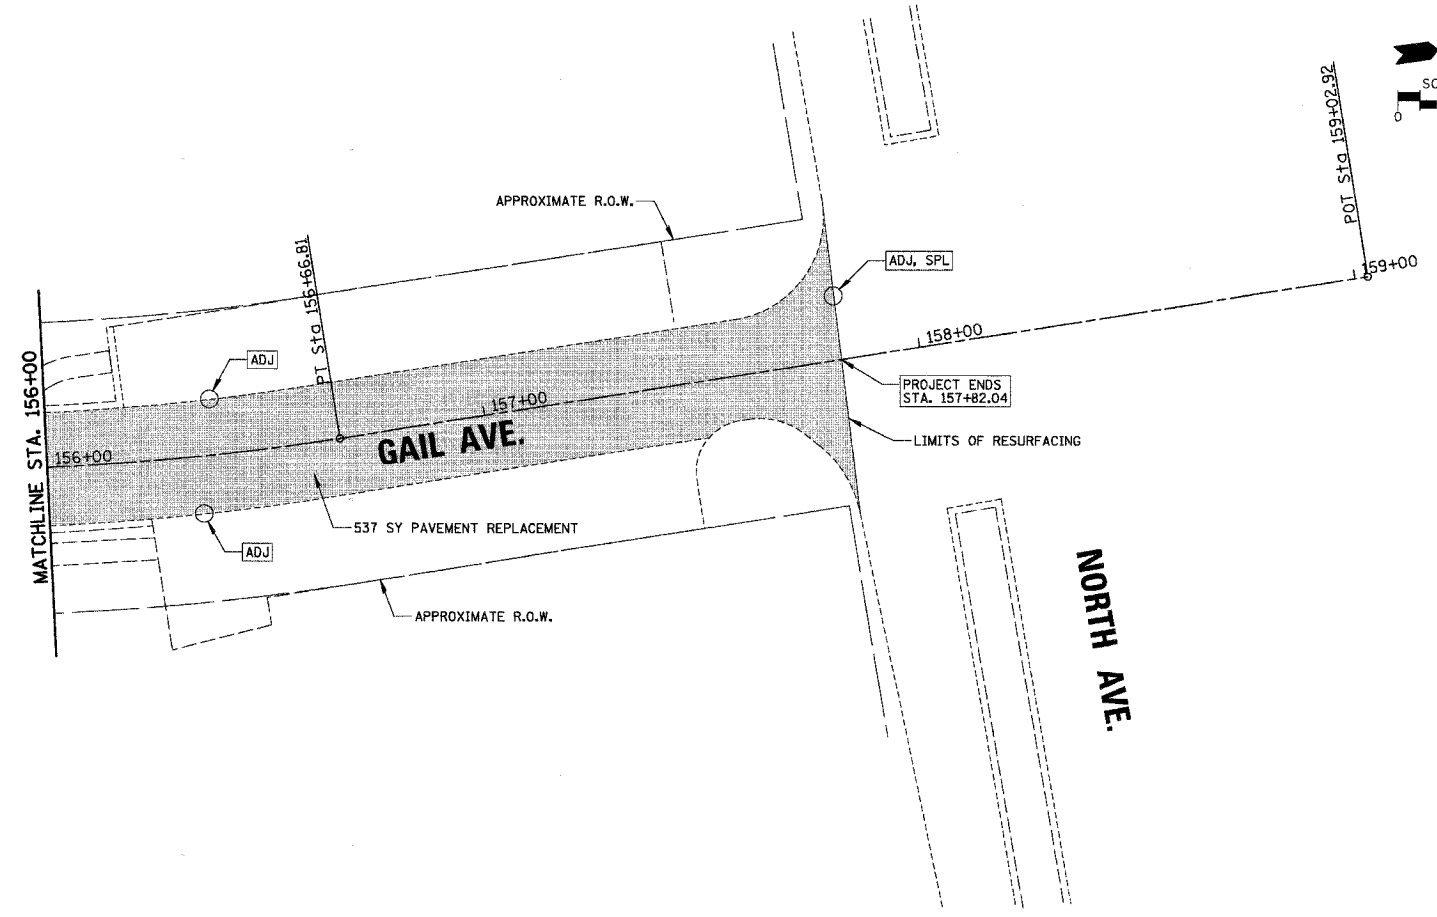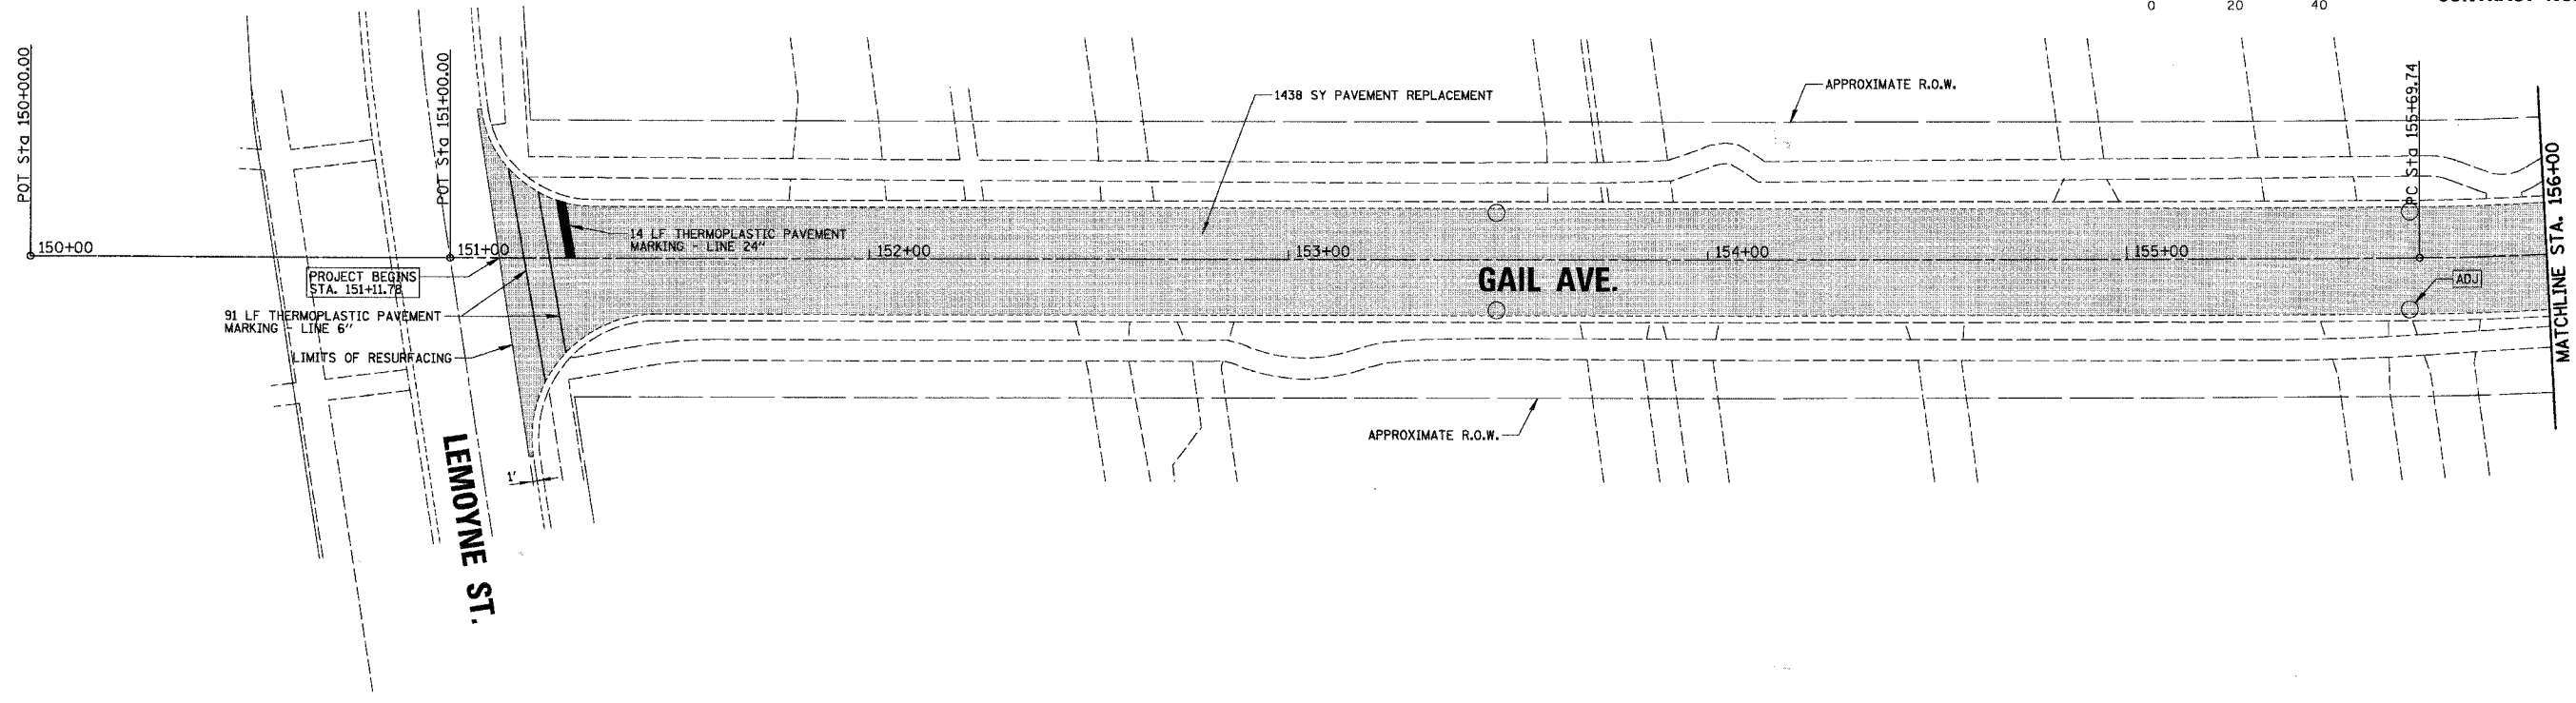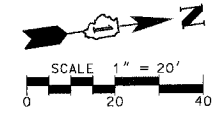

- LEGEND:**
- PAVEMENT REPLACEMENT:
 - HOT-MIX ASPHALT SURFACE REMOVAL, 3 1/4"
 - HOT-MIX ASPHALT SURFACE COURSE MIX "C", N50 - 2 1/2"
 - POLY. LEVELING BINDER (MACHINE METHOD) IL-4.75, N50 - 3/4"
 - DRAINAGE STRUCTURE TO BE ADJUSTED
 - CATCH BASIN TO BE ADJUSTED WITH NEW TYPE 1 FRAME
 - DRAINAGE STRUCTURE ADJUSTMENT, (SPECIAL)

REVISIONS	
NAME	DATE

ILLINOIS DEPARTMENT OF TRANSPORTATION
 PROPOSED IMPROVEMENTS
 - GAIL AVENUE
 CITY OF NORTHLAKE
 VARIOUS FEDERAL GRANTS
 SCALE 1" = 20'
 DATE 2/20/2007
 DRAWN BY AMP
 CHECKED BY MW