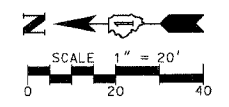
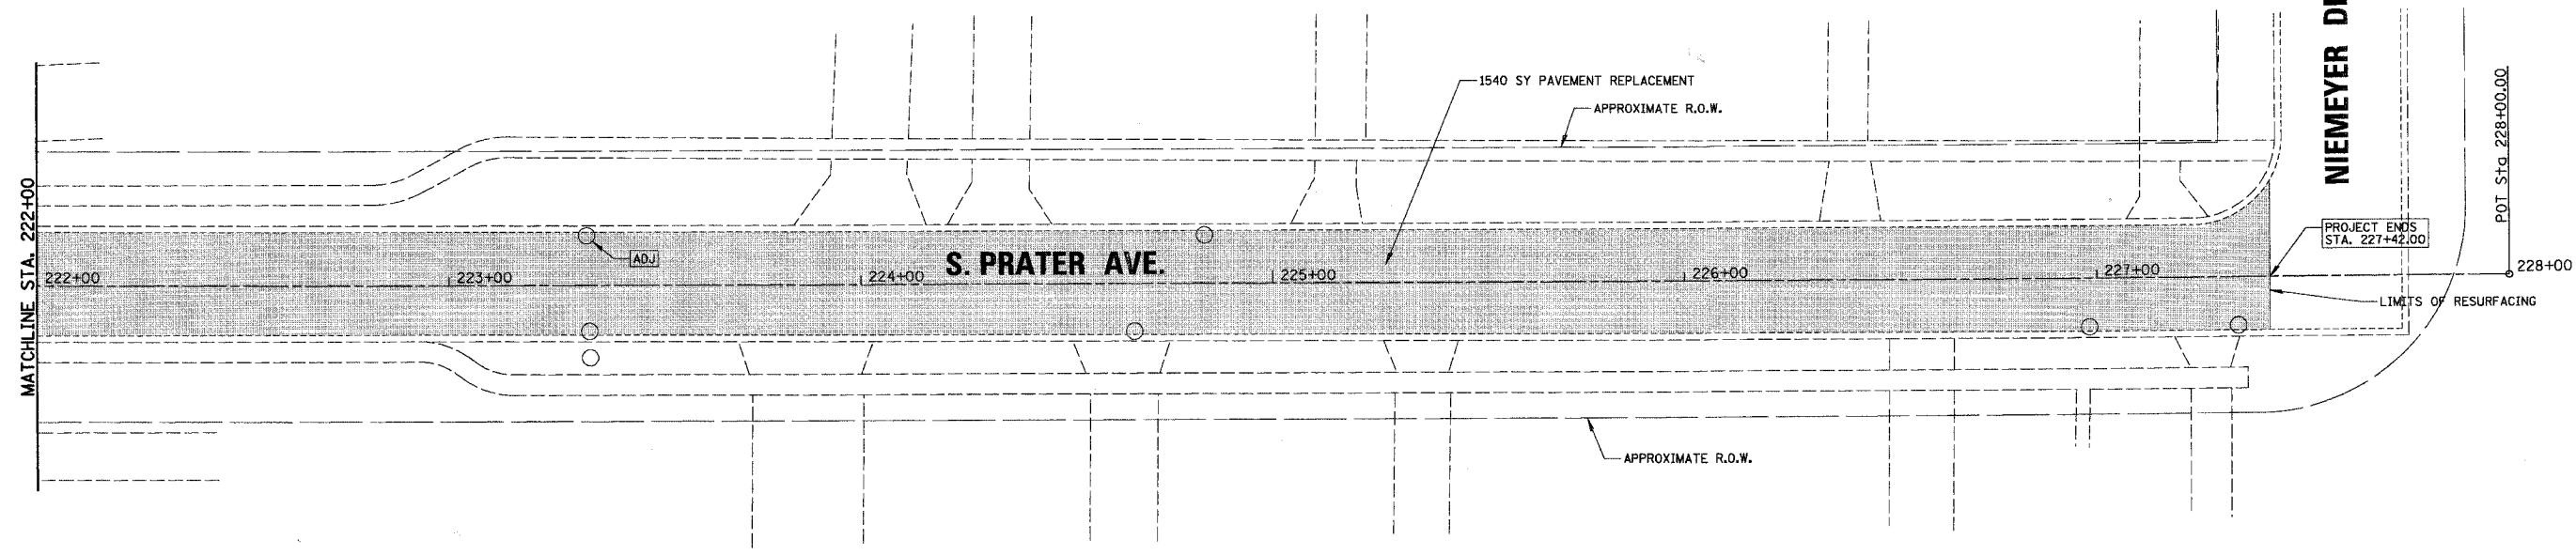


F.A. RTE.	SECTION	COUNTY	TOTAL SHEETS	SHEET NO.
---	06-00062-00-RS	COOK	41	26
STA.	222+00.00	TO STA.	228+00.00	
FED. ROAD DIST. NO.	ILLINOIS	FED. AID PROJECT		

CONTRACT NO. 83920


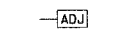
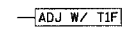
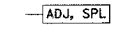


DATE	BY
SURVEYED	
PLOTTED	
RT. OR MAY CHECKED	
ADD FILE NAME	

CHRISTOPHER B. BURKE ENGINEERING LTD. PLAN  
 9575 West Higgins Road, Suite 600  
 Rosemont, Illinois 60018  
 (847) 823-0500

DATE	BY
PROFILE	
PLOTTED	
RT. OR MAY CHECKED	
STRUCTURE NOTATIONS QTRD	

**LEGEND:**

-  PAVEMENT REPLACEMENT:
  - HOT-MIX ASPHALT SURFACE REMOVAL, 3 1/4"
  - HOT-MIX ASPHALT SURFACE COURSE MIX "C", N50 - 2 1/2",
  - POLY. LEVELING BINDER (MACHINE METHOD) IL-4.75, N50 - 3/4"
-  DRAINAGE STRUCTURE TO BE ADJUSTED
-  CATCH BASIN TO BE ADJUSTED WITH NEW TYPE 1 FRAME
-  DRAINAGE STRUCTURE ADJUSTMENT, (SPECIAL)

REVISIONS	
NAME	DATE

ILLINOIS DEPARTMENT OF TRANSPORTATION  
 PROPOSED IMPROVEMENTS  
 - S. PRATER AVENUE  
 CITY OF NORTHLAKE  
 VARIOUS FEDERAL GRANTS  
 SCALE 1" = 20' DRAWN BY AMP  
 DATE 2/20/2007 CHECKED BY MW