
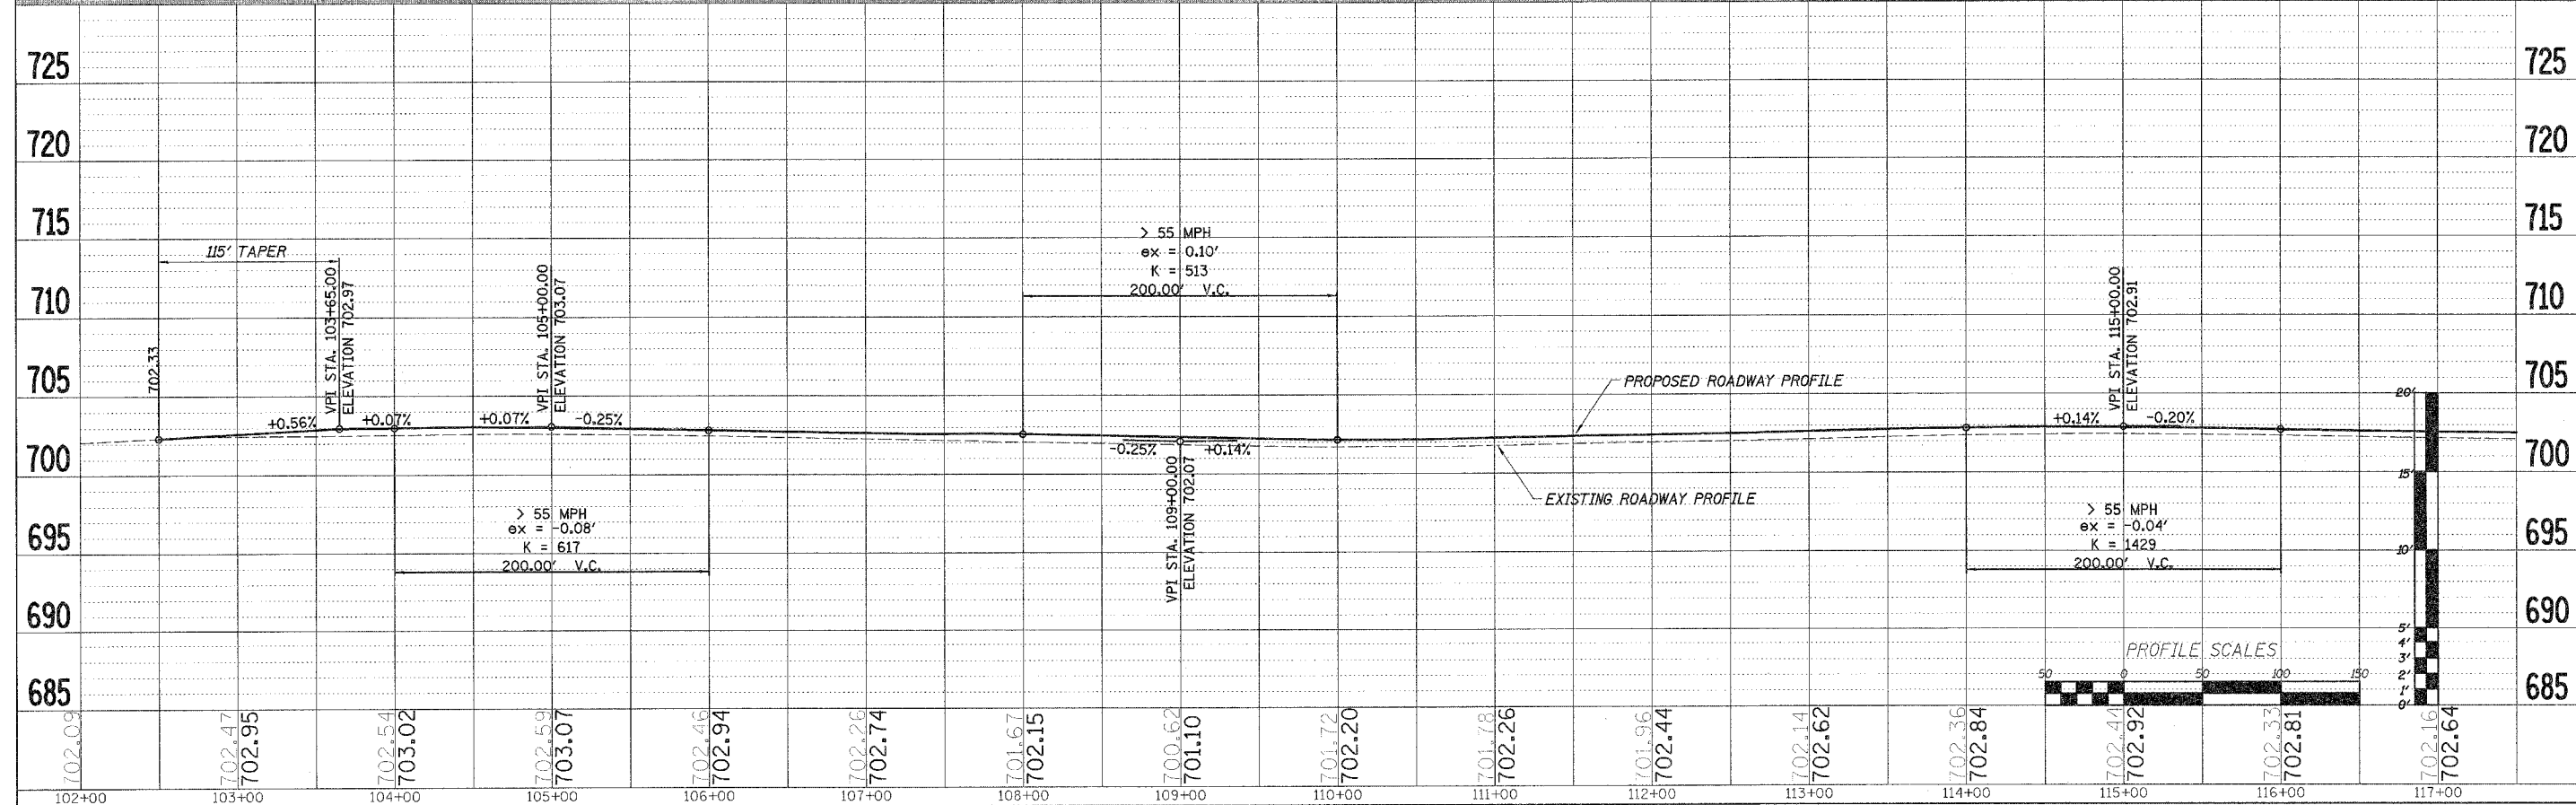


F.A. RTE.	SECTION	COUNTY	TOTAL SHEETS	SHEET NO.
04-00343-00-PV	WINNEBAGO	42	10	
STA. 102+50.00 TO STA. 117+75.00		ILLINOIS FED. AID PROJECT		

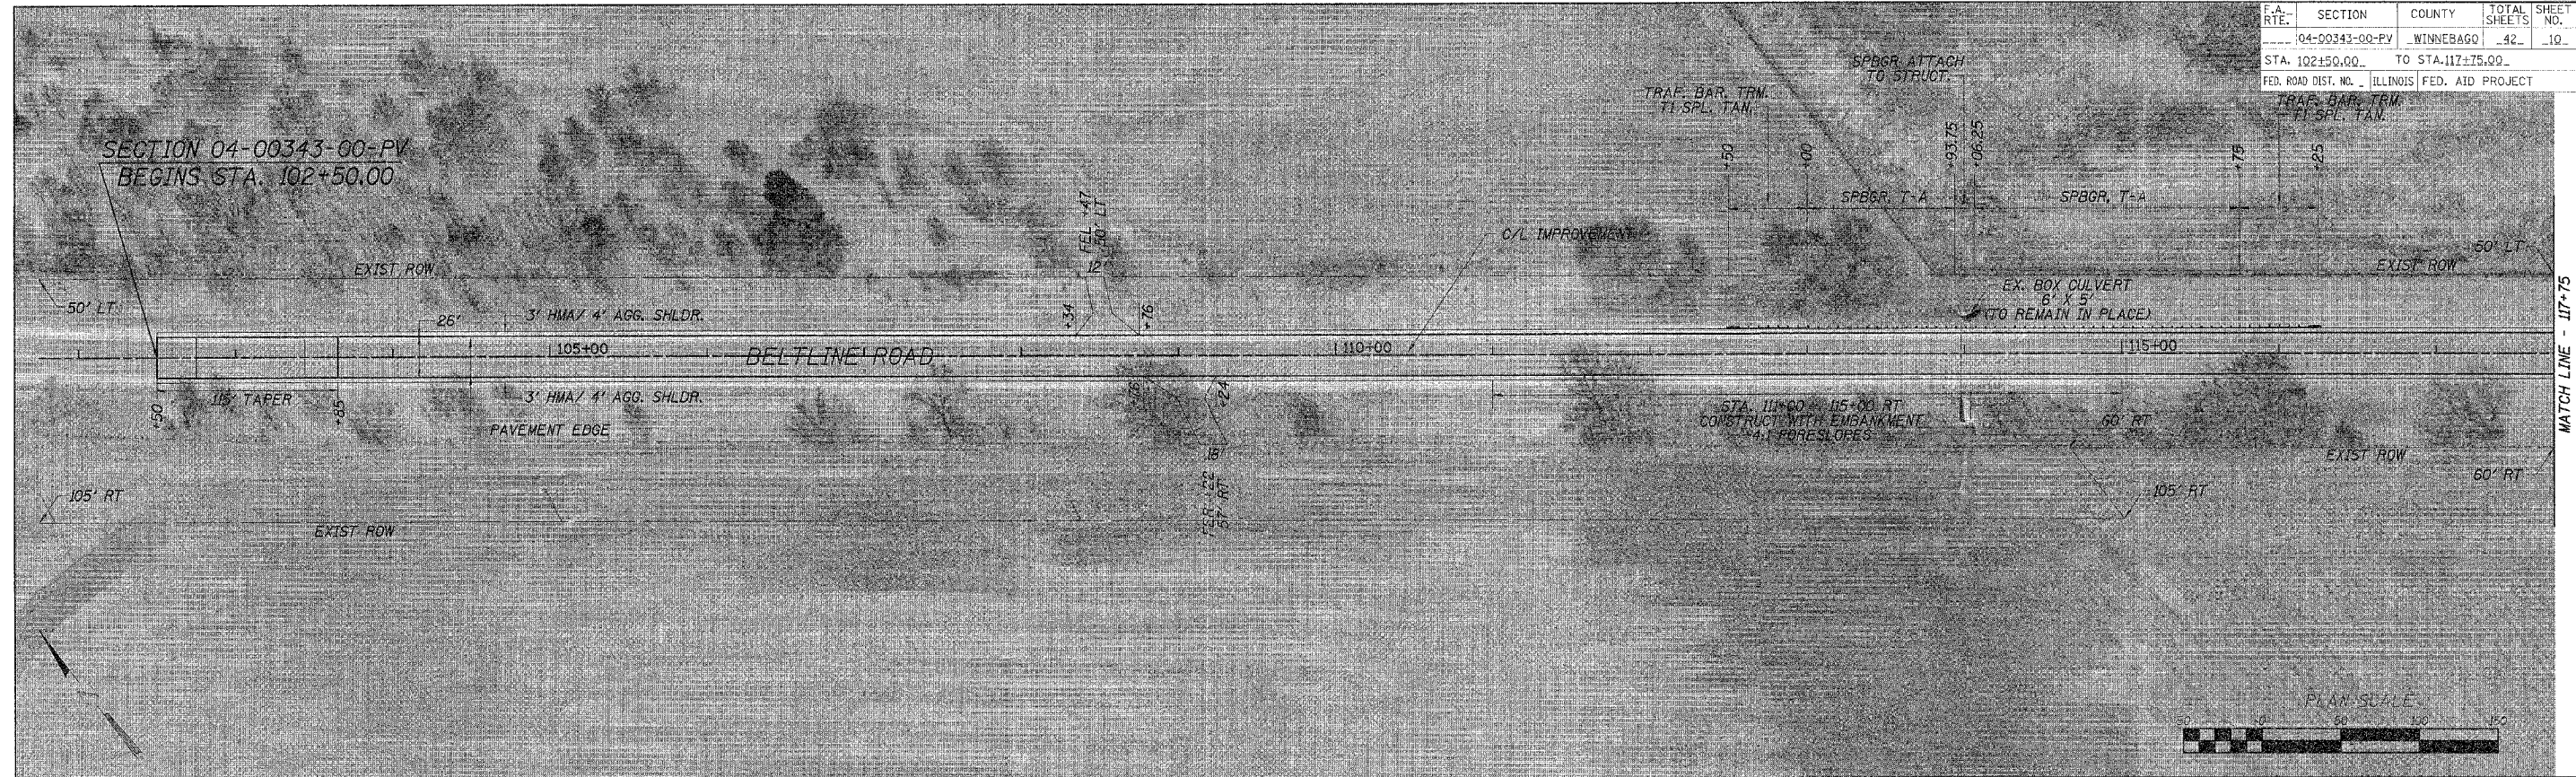

S:\TRANS.1216006-BELTLINERWAY.DESIGN\PP50BELTLINE19.DGN