


F.A. RTE.	SECTION	COUNTY	TOTAL SHEETS	SHEET NO.
	D4-00343-00-PV	WINNEBAGO	42	22
STA. 202+00.00 TO STA. 203+00.00				
FED. ROAD DIST. NO. ILLINOIS FED. AID PROJECT				

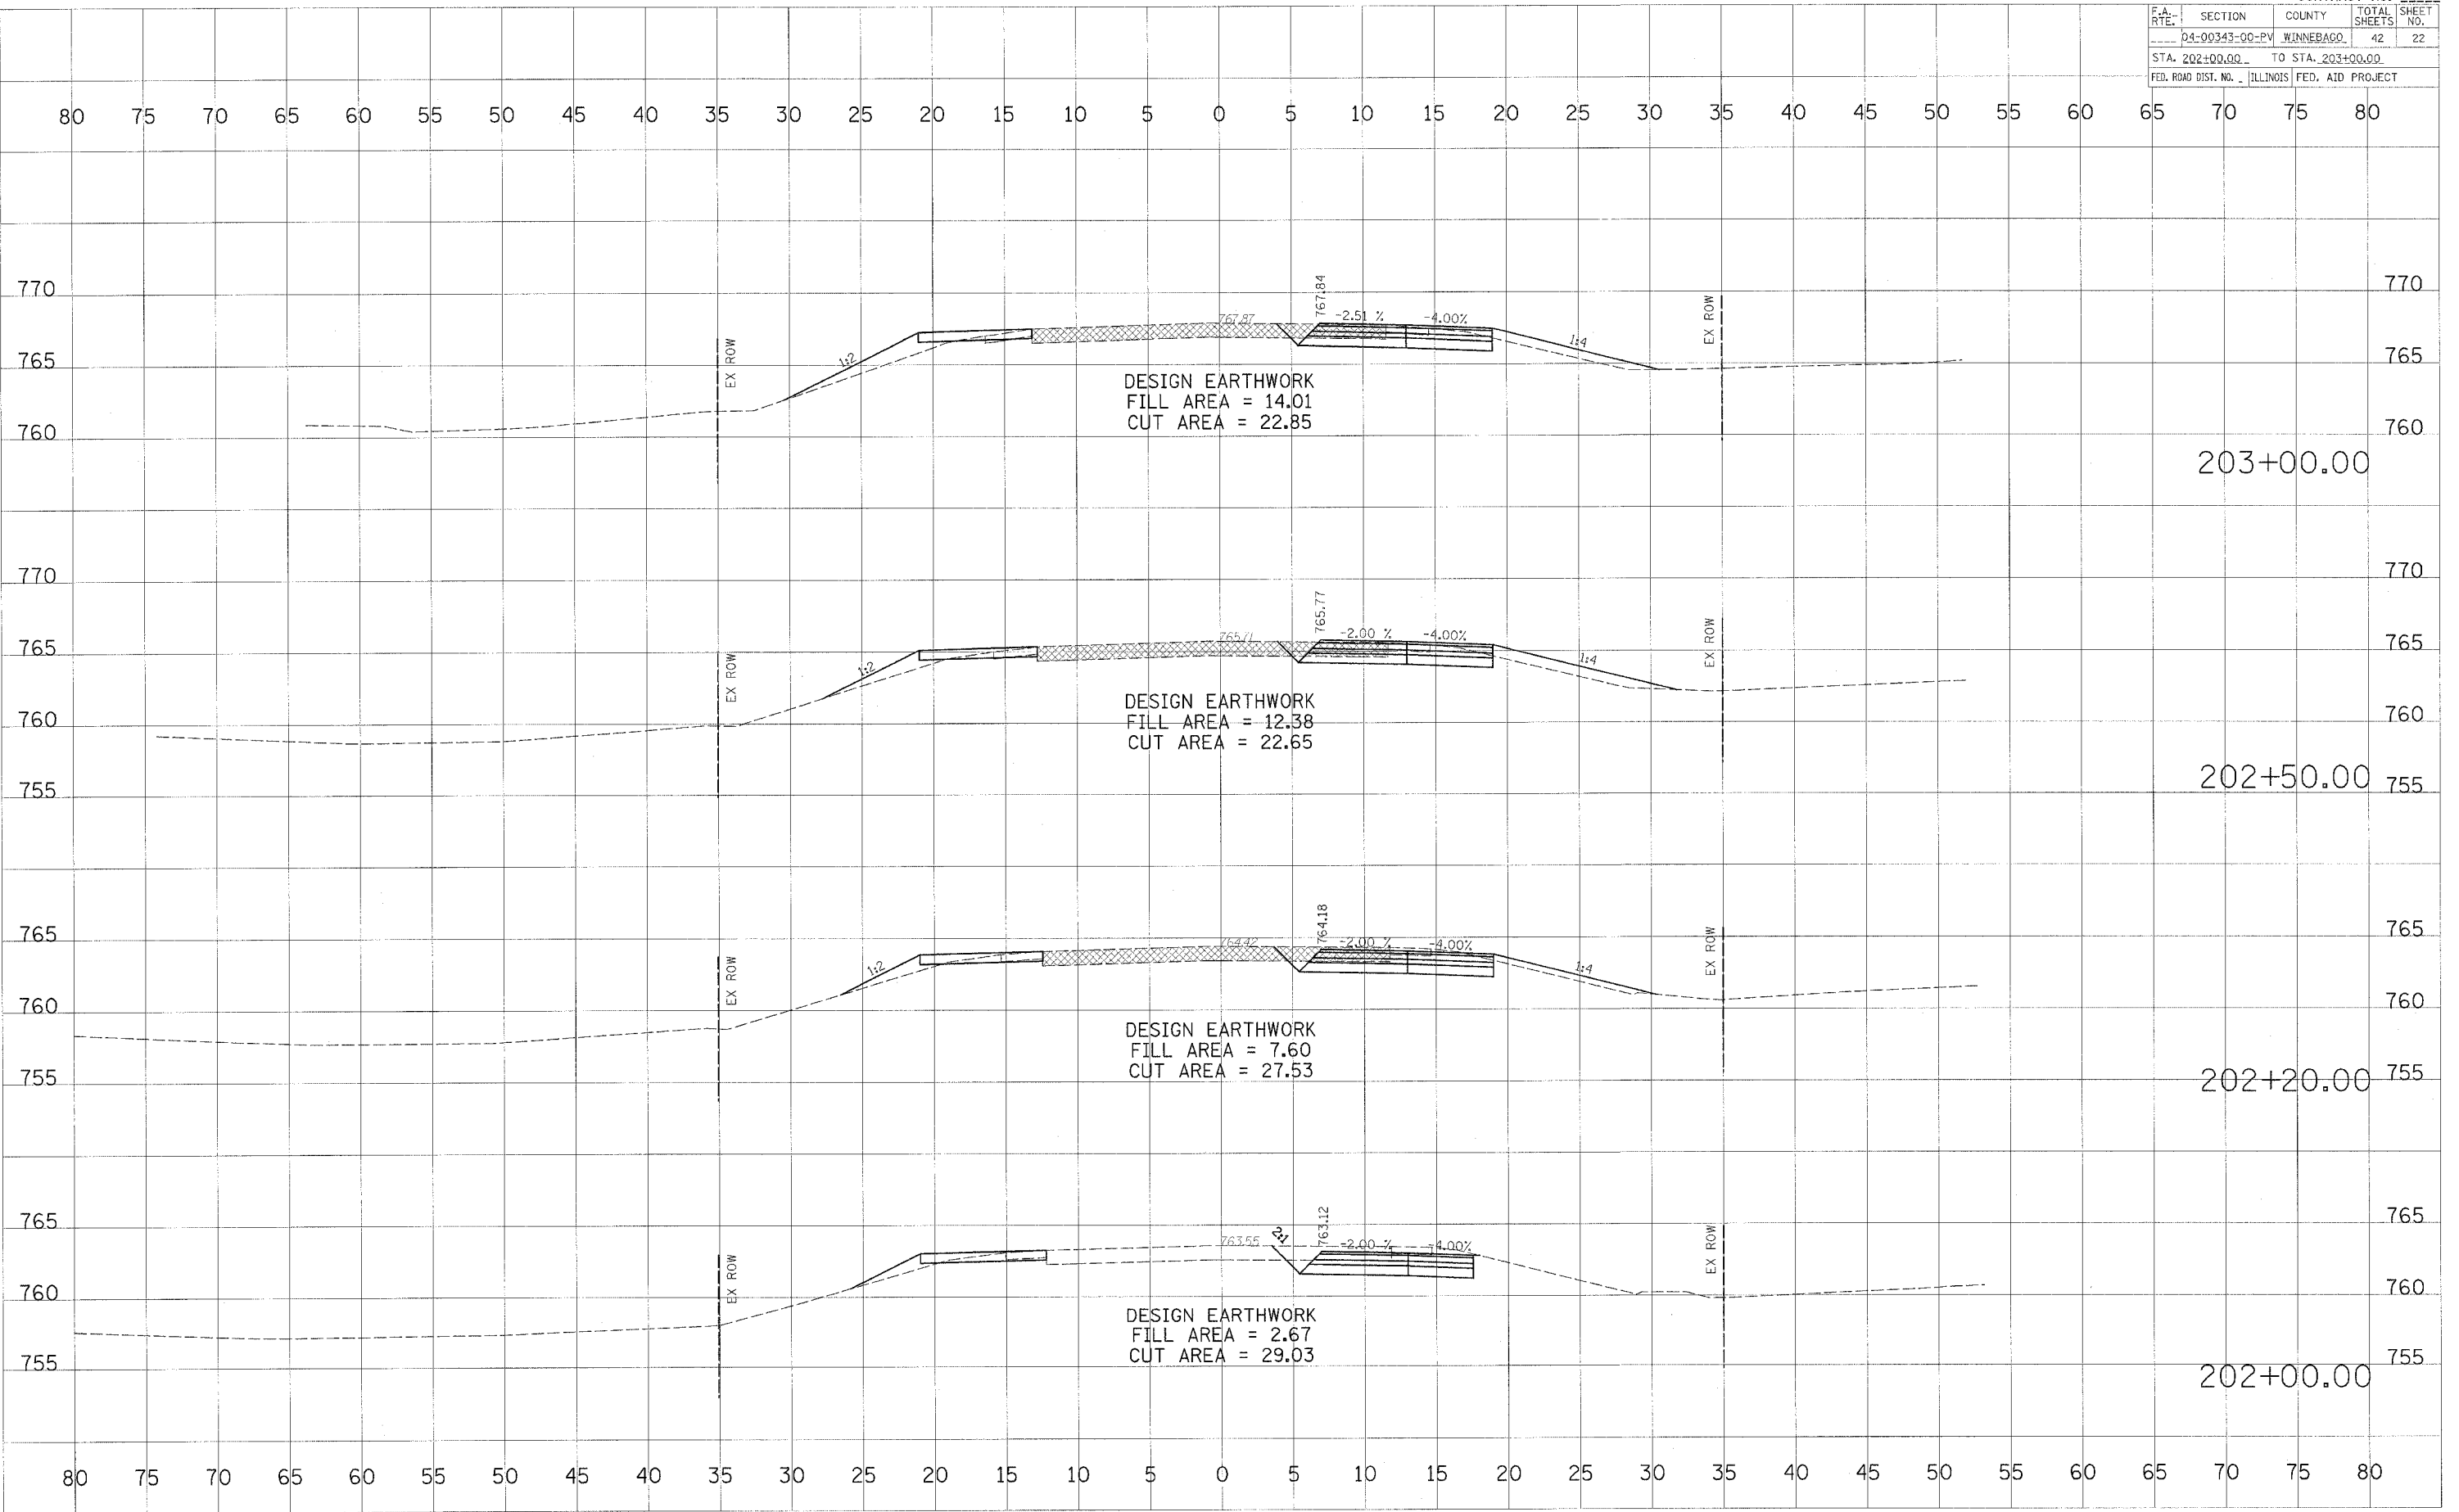

FINAL
SURVEY
NOTE BOOK
NO.

ORIGINAL
SURVEY
NOTE BOOK
NO.

PILOT DATE = #/##/##
PILOT NAME = #/##/##
PILOT SCALE = #SCALE#
USER NAME = #USER#