


F.A. RTE.	SECTION	COUNTY	TOTAL SHEETS	SHEET NO.
04-00343-00-EV	WINNEBAGO	42	25	
STA. 207+00.00	TO STA. 208+95.00			
FED. ROAD DIST. NO.	ILLINOIS	FED. AID PROJECT		

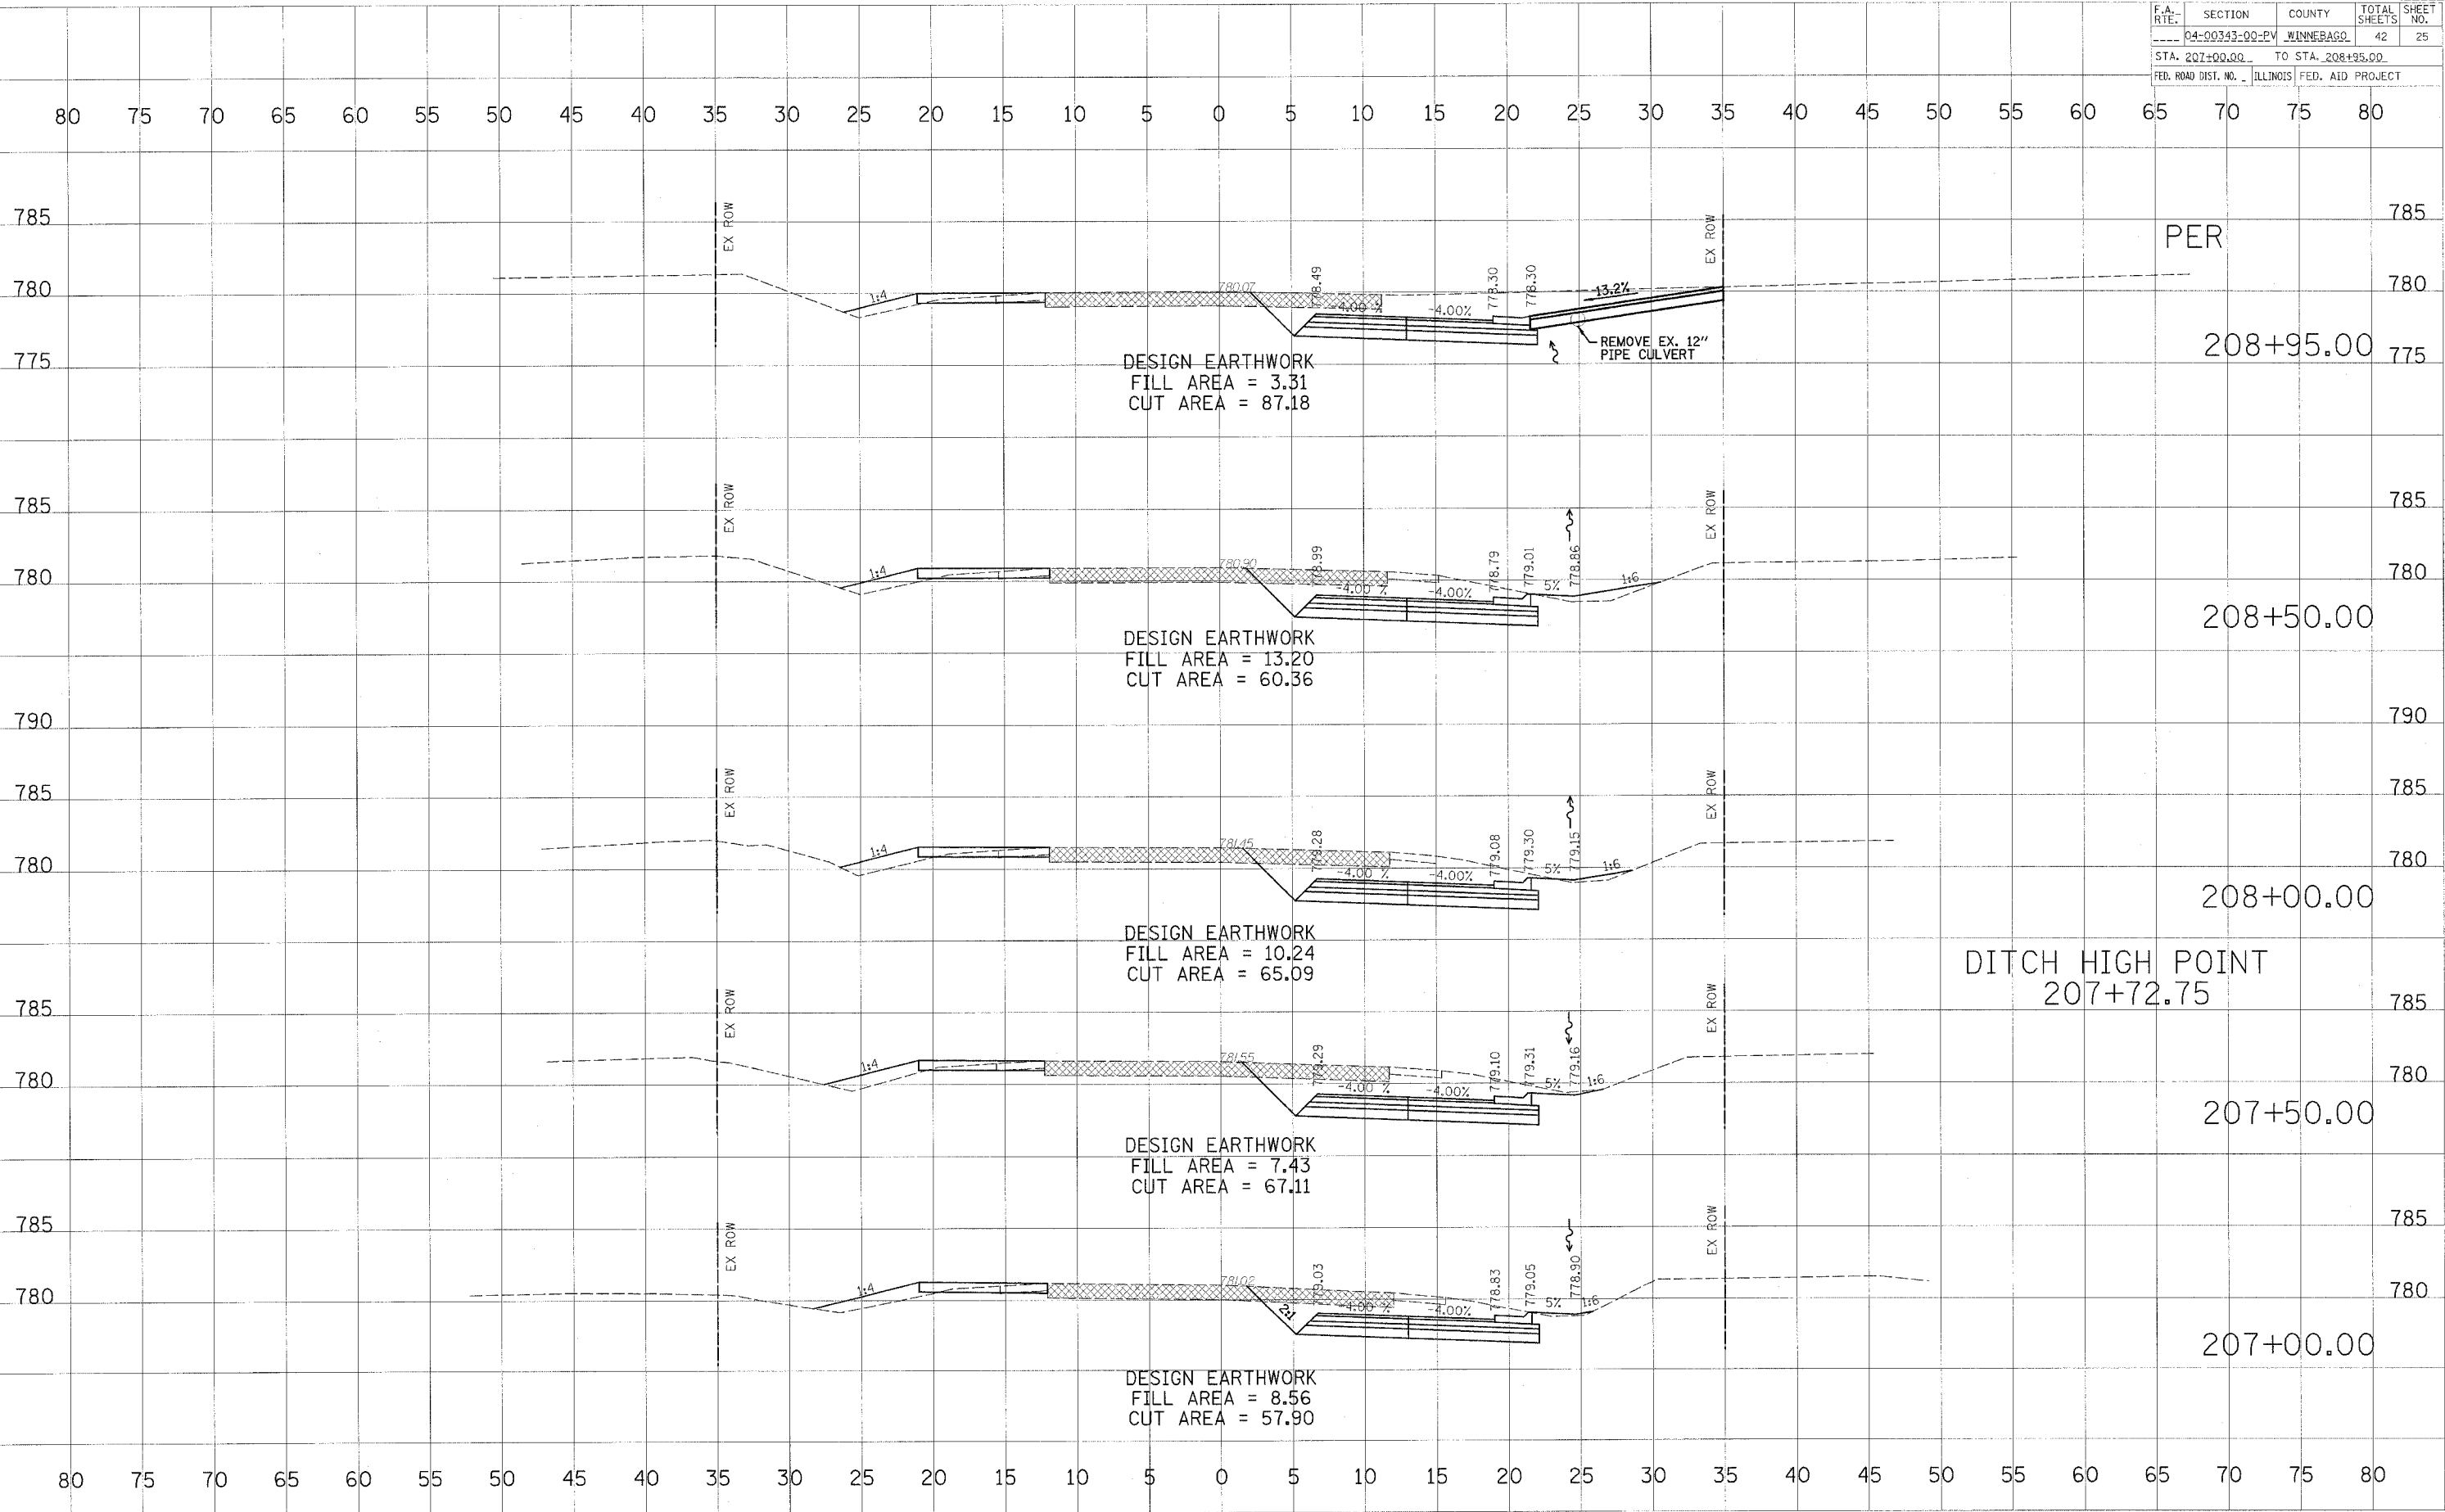

DESIGN EARTHWORK  
 FILL AREA = 3.31  
 CUT AREA = 87.18

DESIGN EARTHWORK  
 FILL AREA = 13.20  
 CUT AREA = 60.36

DESIGN EARTHWORK  
 FILL AREA = 10.24  
 CUT AREA = 65.09

DESIGN EARTHWORK  
 FILL AREA = 7.43  
 CUT AREA = 67.11

DESIGN EARTHWORK  
 FILL AREA = 8.56  
 CUT AREA = 57.90

PER

208+95.00

208+50.00

208+00.00

DITCH HIGH POINT  
207+72.75

207+50.00

207+00.00

DATE	BY
NO.	
AREAS CHECKED	
TEMPLATE	
PLOTTED	
DESIGNED	

DATE	BY
NO.	
AREAS CHECKED	
TEMPLATE	
PLOTTED	
DESIGNED	

PLOT DATE = #DATE#  
 FILE NAME = #FILE#  
 PLOT SCALE = #SCALE#  
 USER NAME = #USER#