


F.A. RTE.	SECTION	COUNTY	TOTAL SHEETS	SHEET NO.
04-00343-00-PV		WINNEBAGO	42	26
STA. 209+00.00		TO STA. 210+50.00		
FED. ROAD DIST. NO.		ILLINOIS	FED. AID PROJECT	

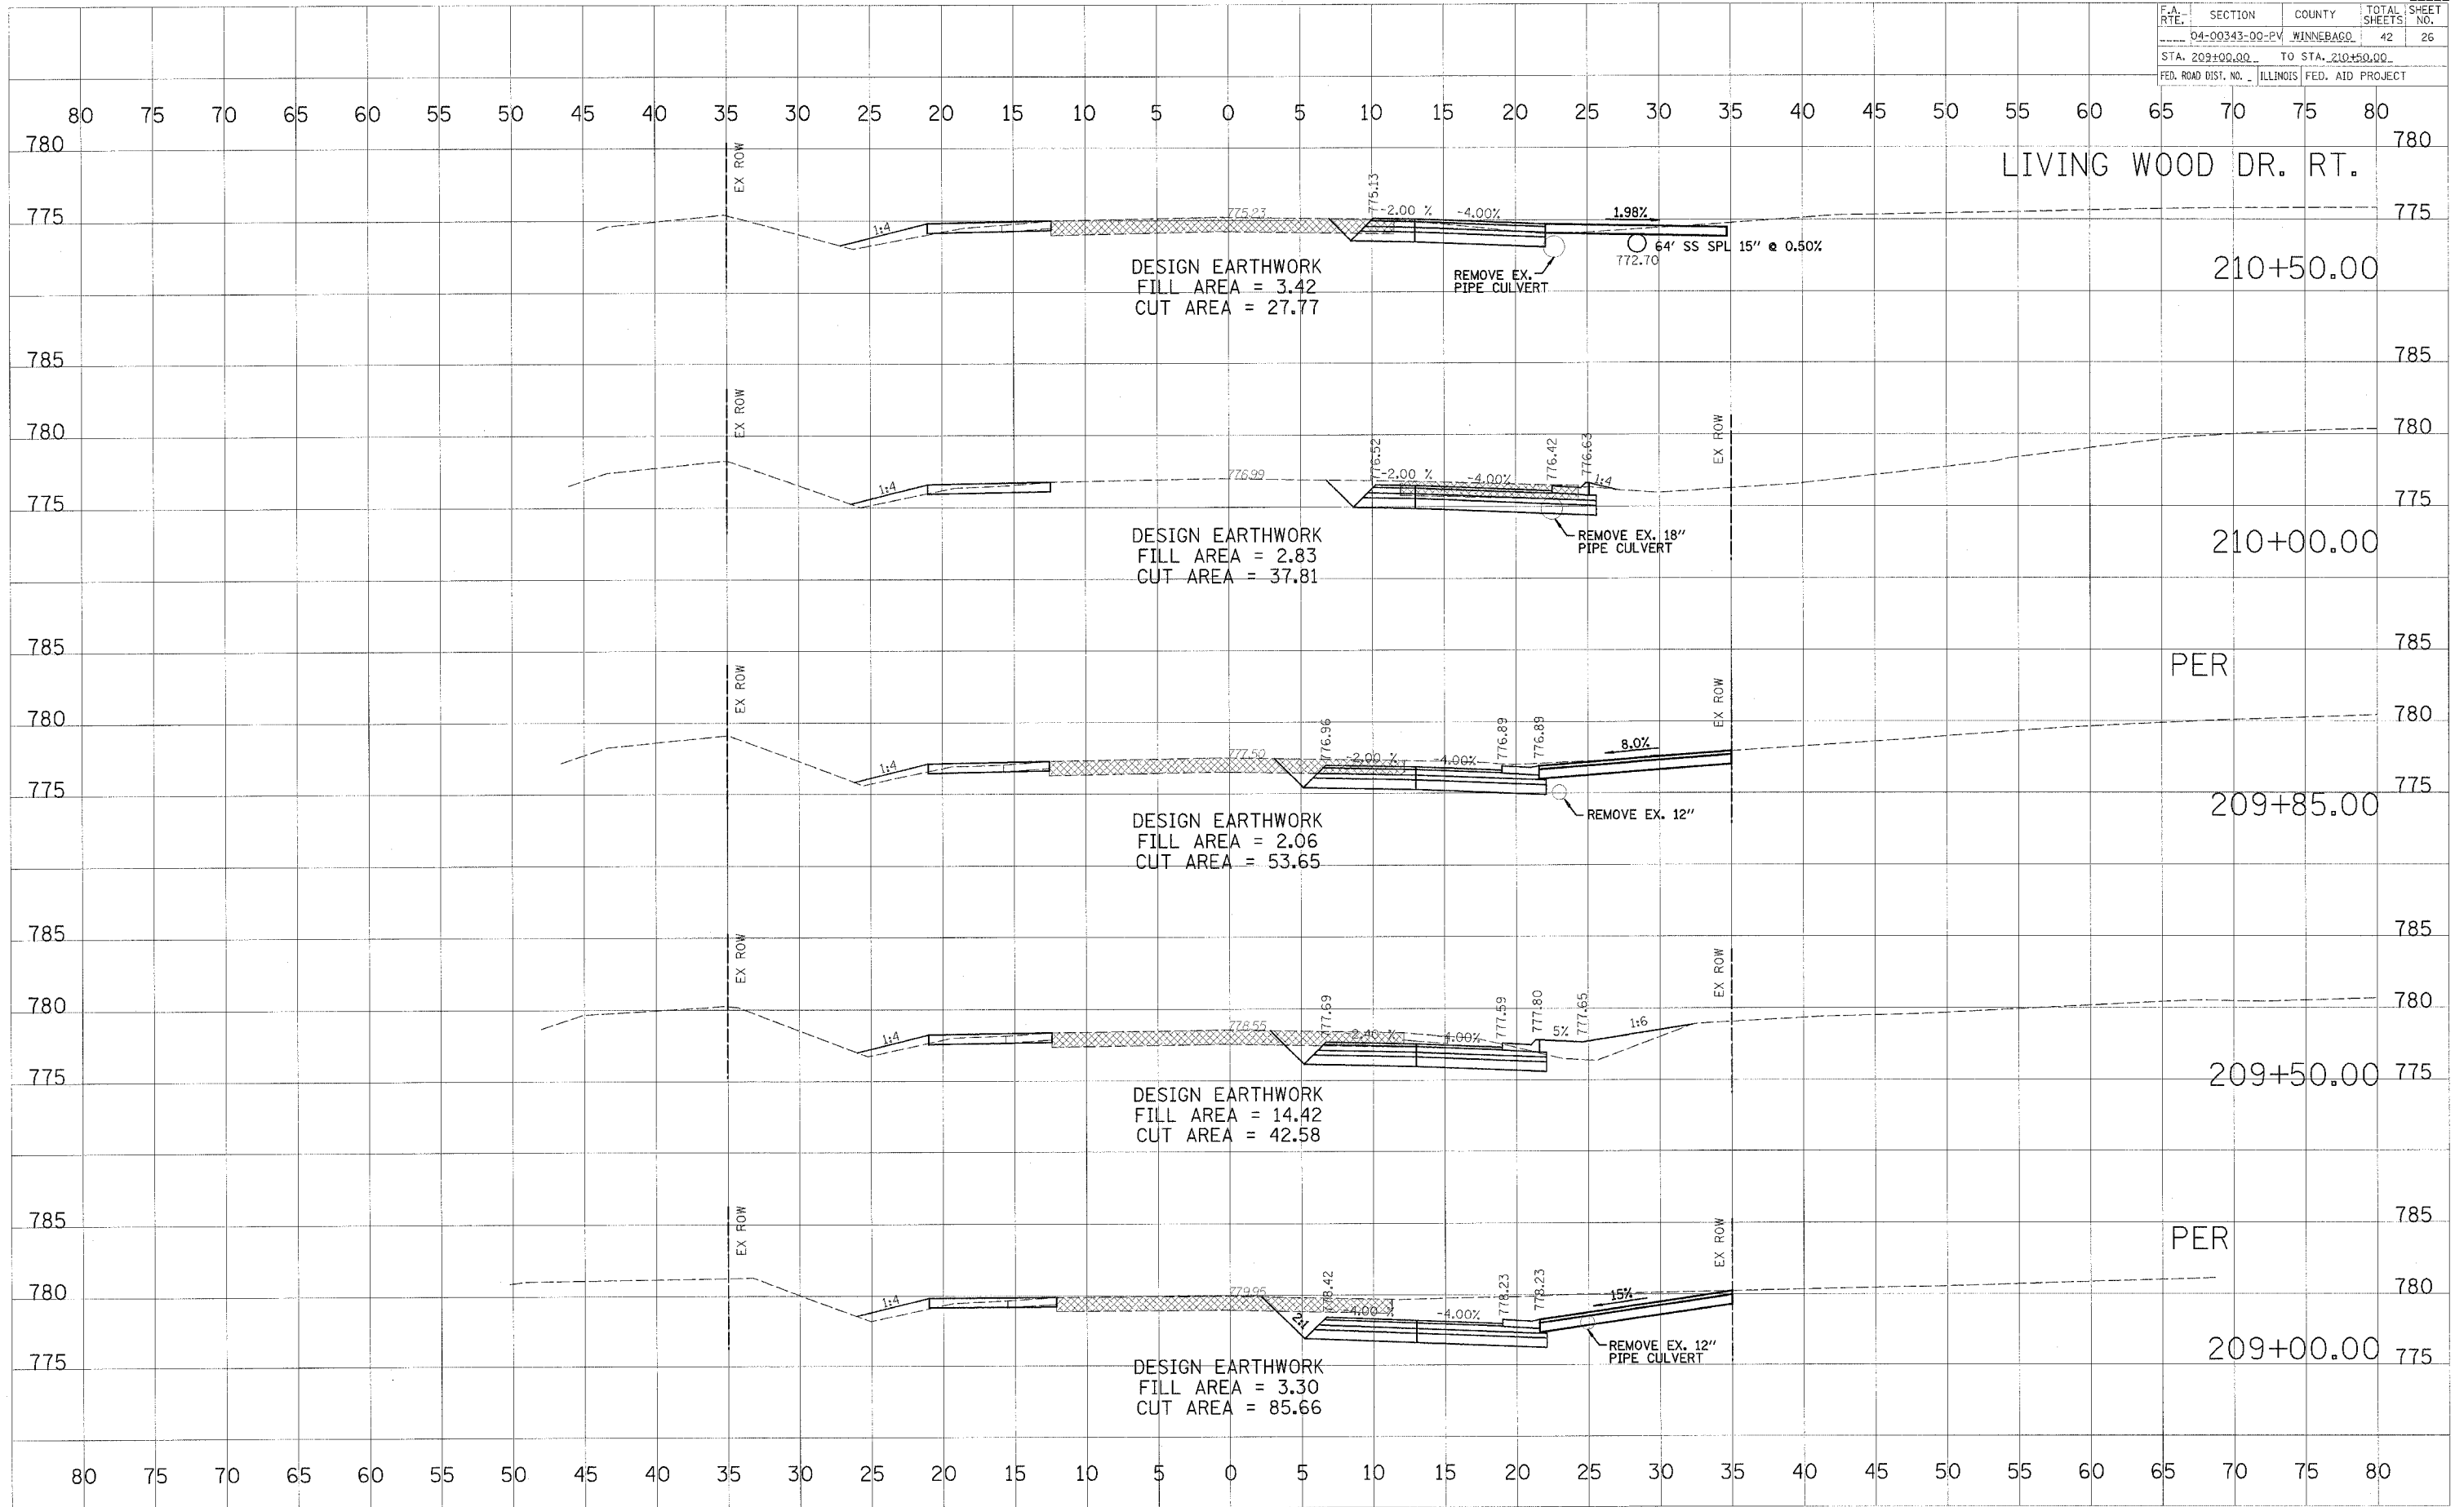

FINAL	DESIGNED	DATE
SURVEY	PLOTTED	BY
NOTE BOOK	TEMPLATE	
AREAS	CHECKED	
NO.		

ORIGINAL	DESIGNED	DATE
SURVEY	PLOTTED	BY
NOTE BOOK	TEMPLATE	
AREAS	CHECKED	
NO.		

PLOT DATE = 08/18/06
 FILE NAME = BELTLINE.DWG
 PLOT SCALE = 1/4" = 1'-0"
 USER NAME = BOBEN