


E.A. RTE.	SECTION	COUNTY	TOTAL SHEETS	SHEET NO.
04-00343-00-EV	WINNEBAGO		42	31
STA. 209+00.00		TO STA. 210+50.00		
FED. ROAD DIST. NO.		ILLINOIS FED. AID PROJECT		

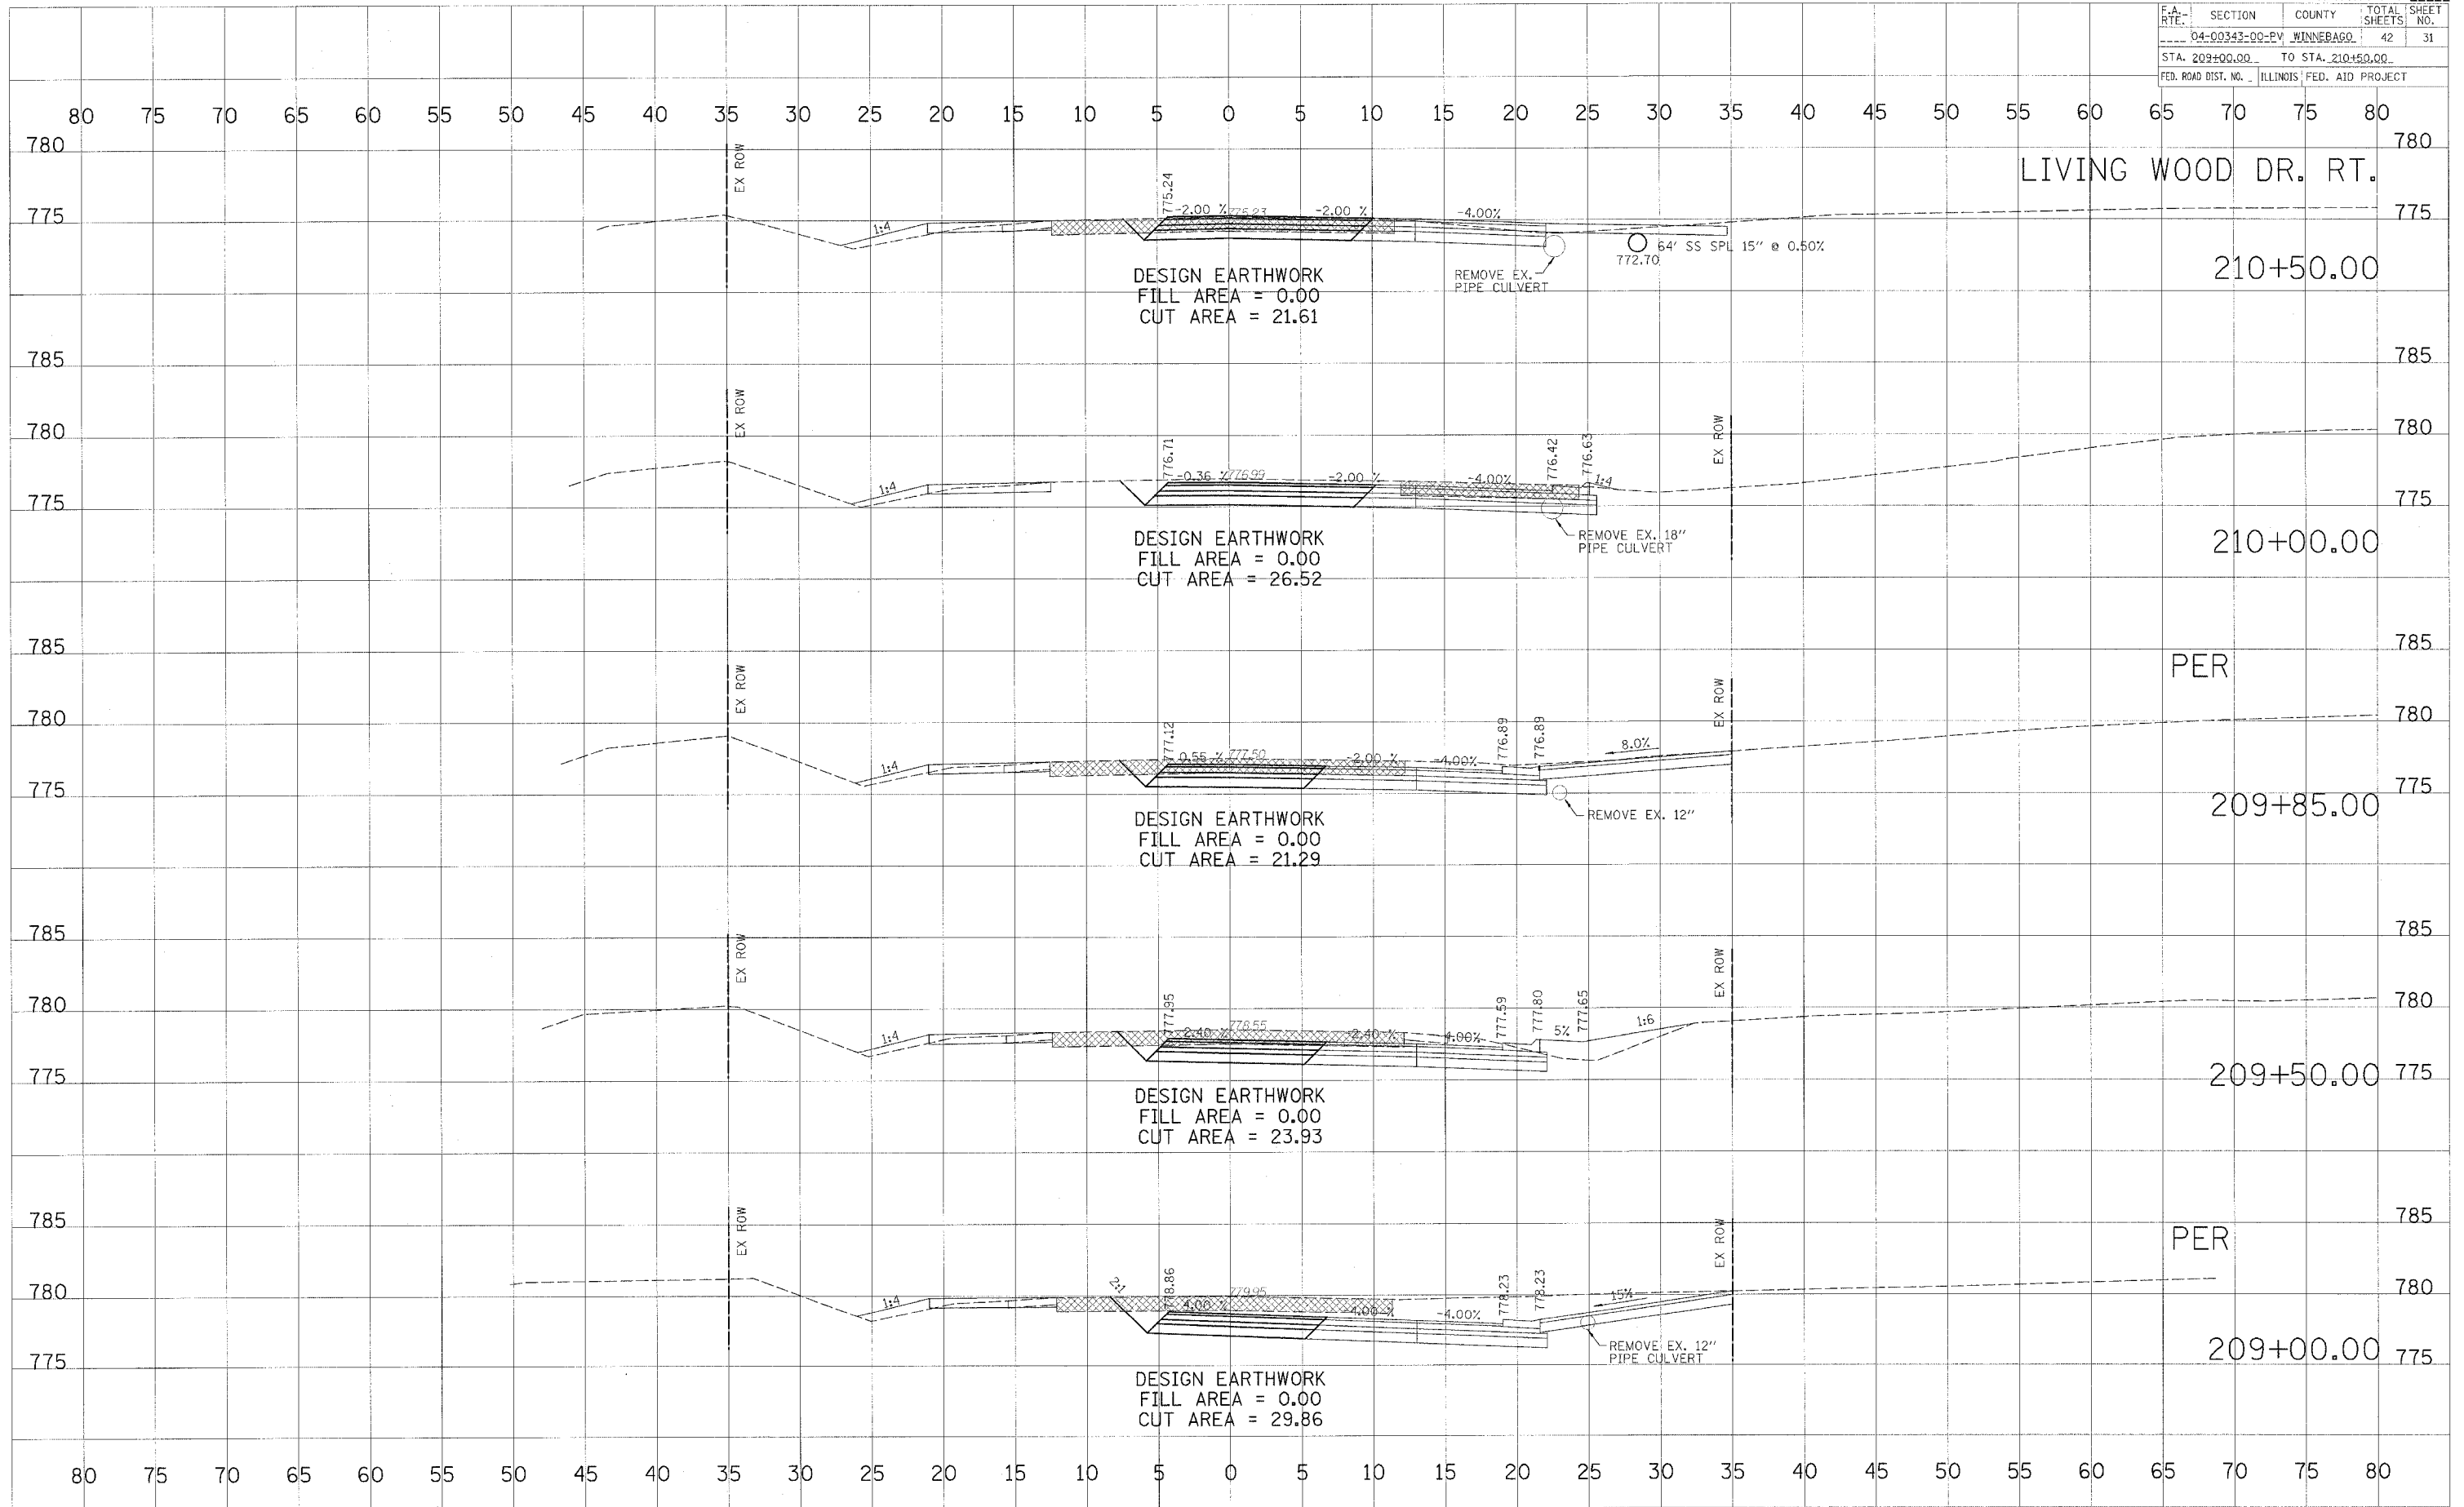

DATE	BY

DATE	BY

PLOT DATE = DATE*
 FILE NAME = FILE*
 PLOT SCALE = SCALE*
 USER NAME = USER*