


EXISTING TYPICAL SECTION

STA. 184+05 TO STA. 316+56.5

NOTE: STATION EQUATIONS
 STA. 319+17.50 (BK) = STA. 291+61.00 (AH)
 STA. 359+98.77 (BK) = STA. 359+99.80 (AH)
 STA. 461+16 (BK) = STA. 110+00 (AH)

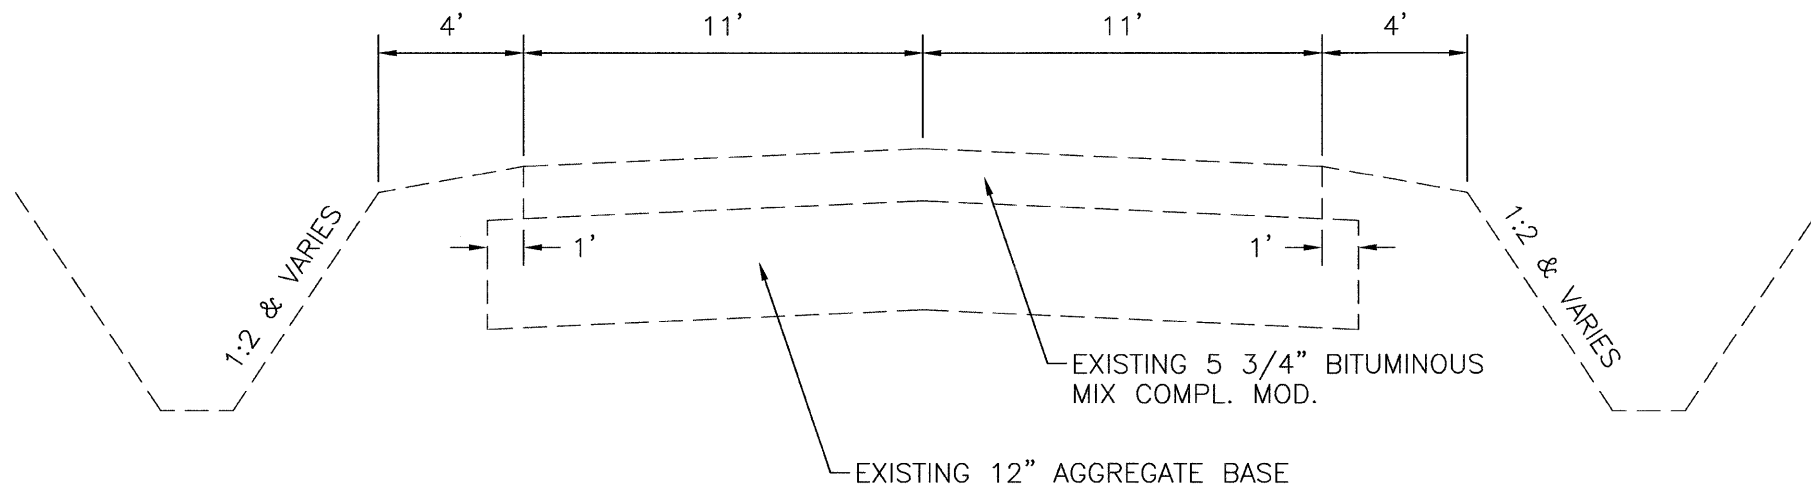

EXISTING TYPICAL SECTION

STA. 316+56.5 TO STA. 318+47.5
STA. 292+31 TO STA. 294+00

(includes Name, Title, Date, Location, File No., Plot Number, Job No., Date, Time, Scale, Units, etc.)

DRAWN BY: L.A.G.	CAD/.DWG: TYPX	REVISIONS			PERU MORRIS ILLINOIS	C.H. 33 (ANGLING ROAD) 2007 SECTION 05-00198-00-RS	TYPICAL SECTIONS	SCALE: NONE	SHEET 6
		DATE	BY					FILE NO.: 6813.00Y-1	OF 33
CHECKED BY: D.J.D.	DATE: 04/07								