
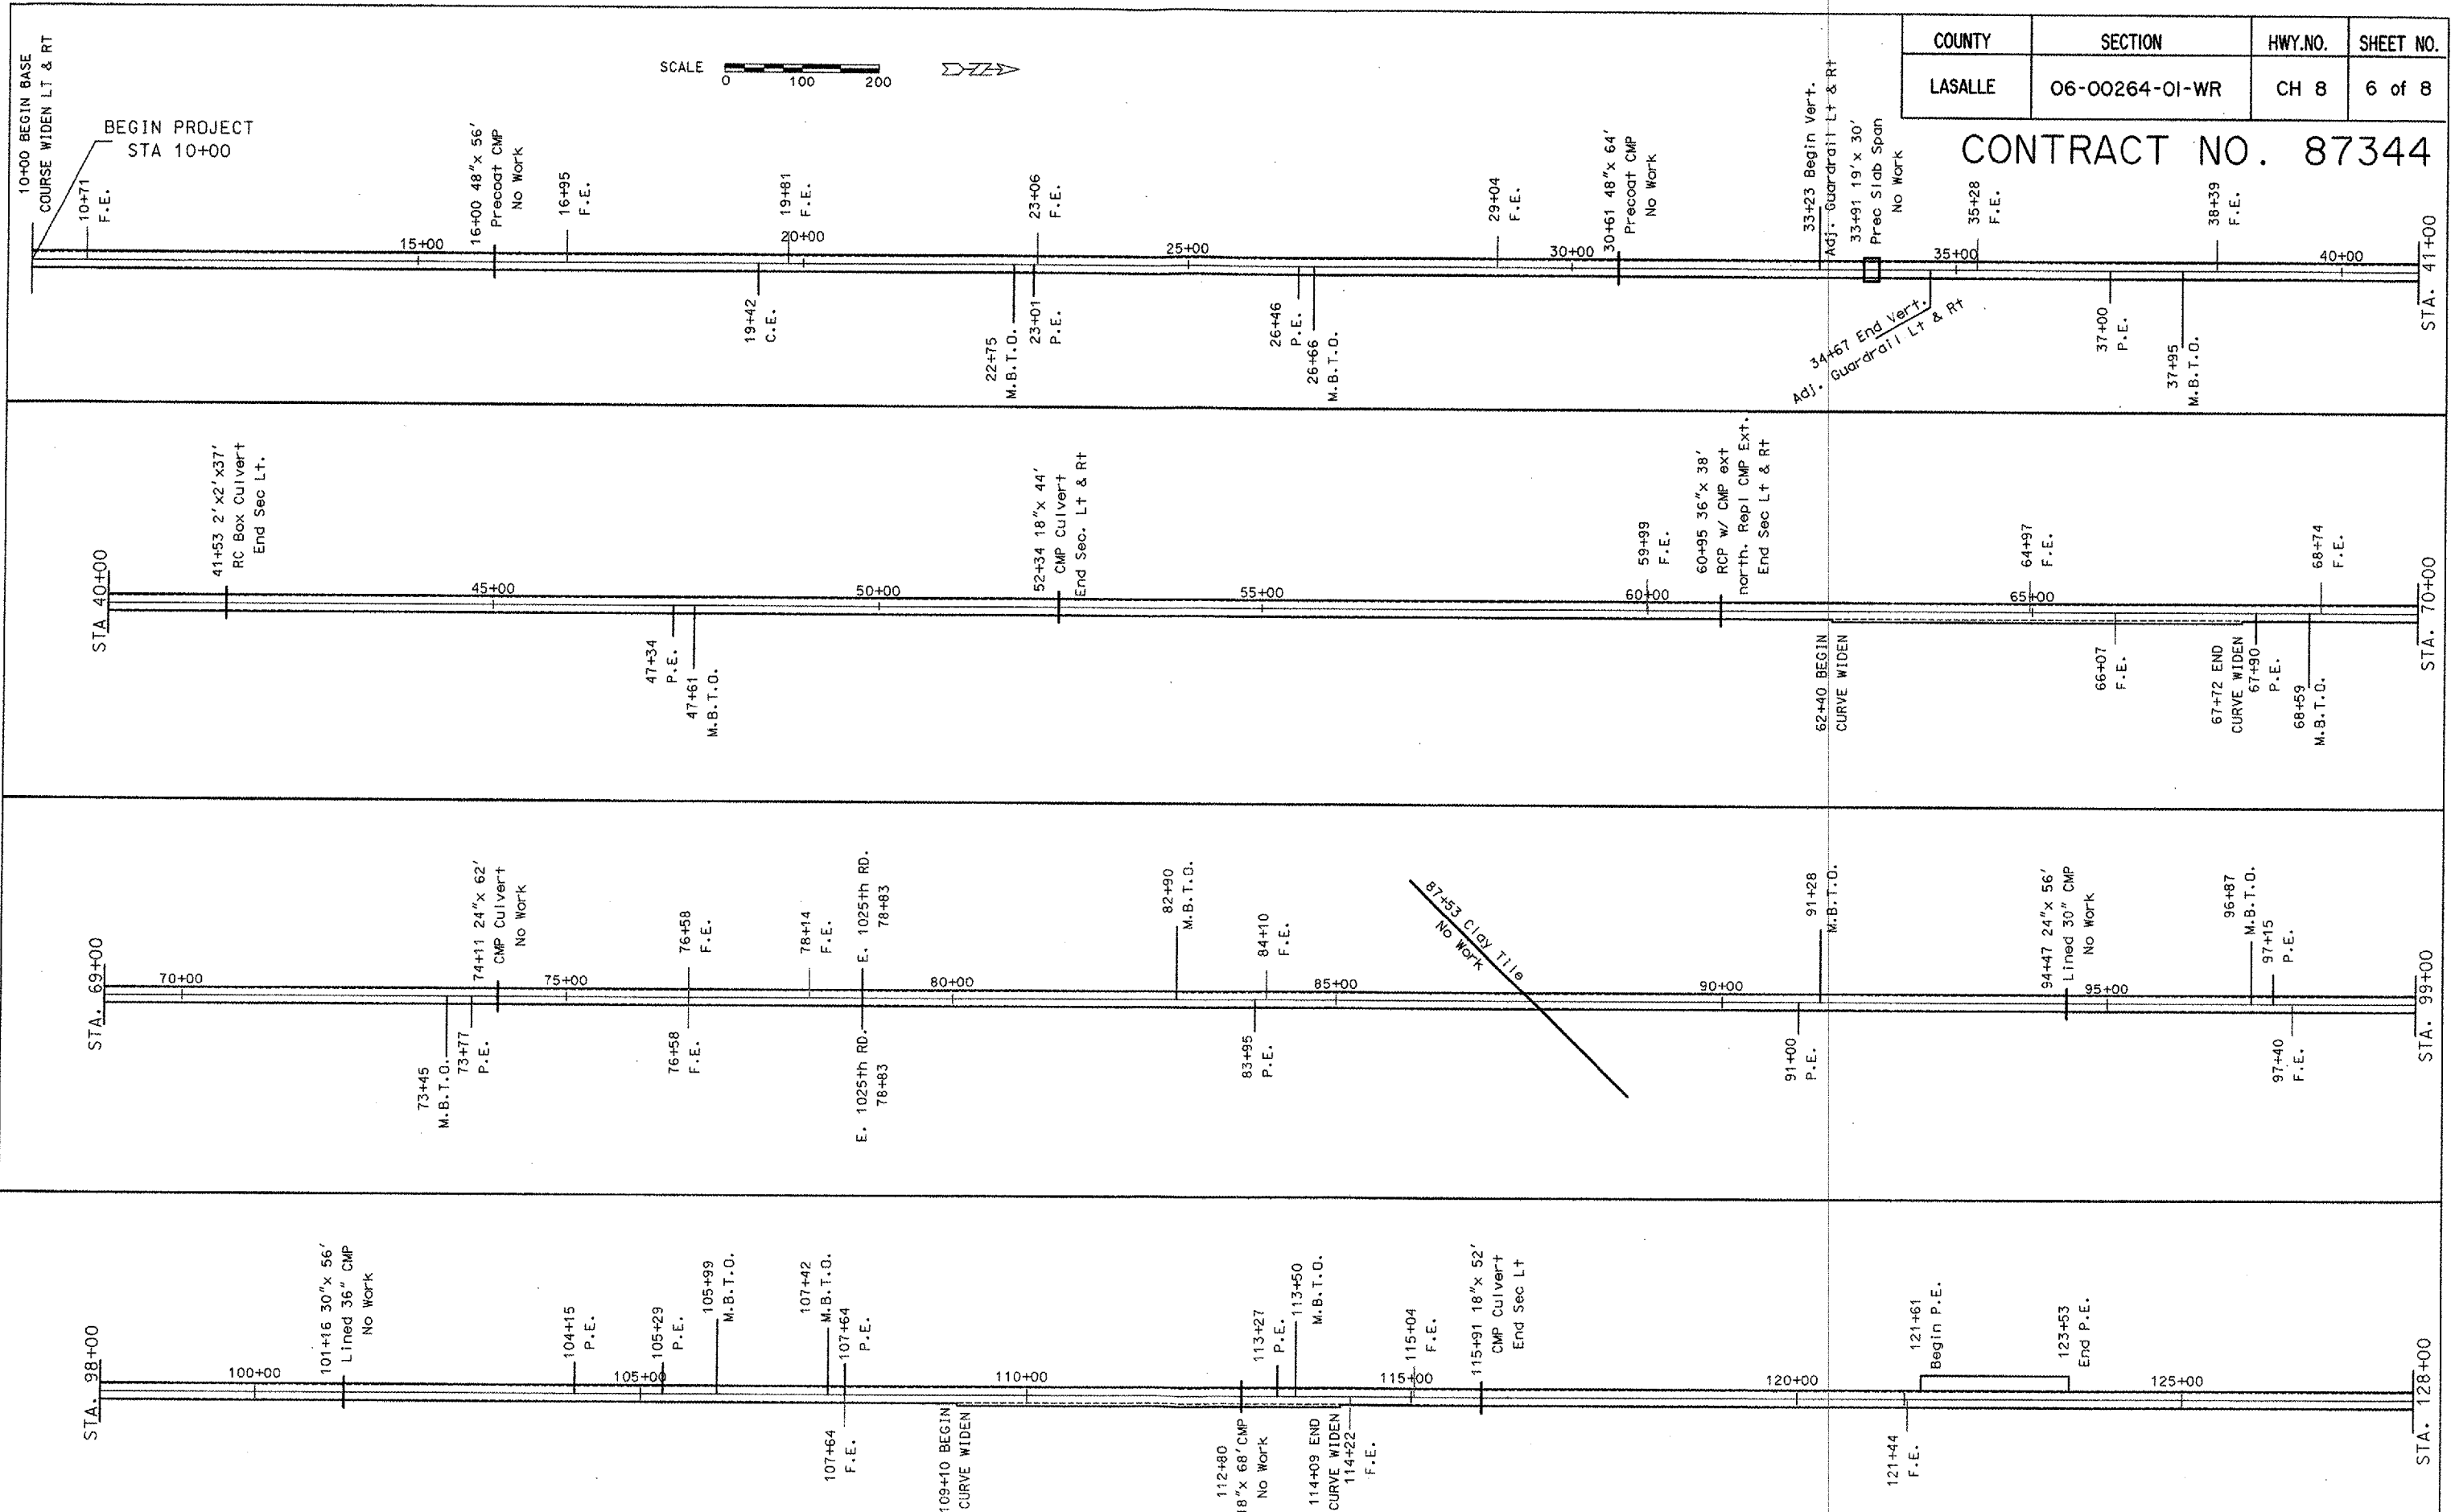


COUNTY	SECTION	HWY.NO.	SHEET NO.
LASALLE	06-00264-01-WR	CH 8	6 of 8

CONTRACT NO. 87344

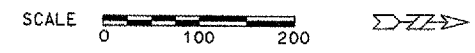

PLAN SHEET STA. 10+00 TO STA. 128+00