
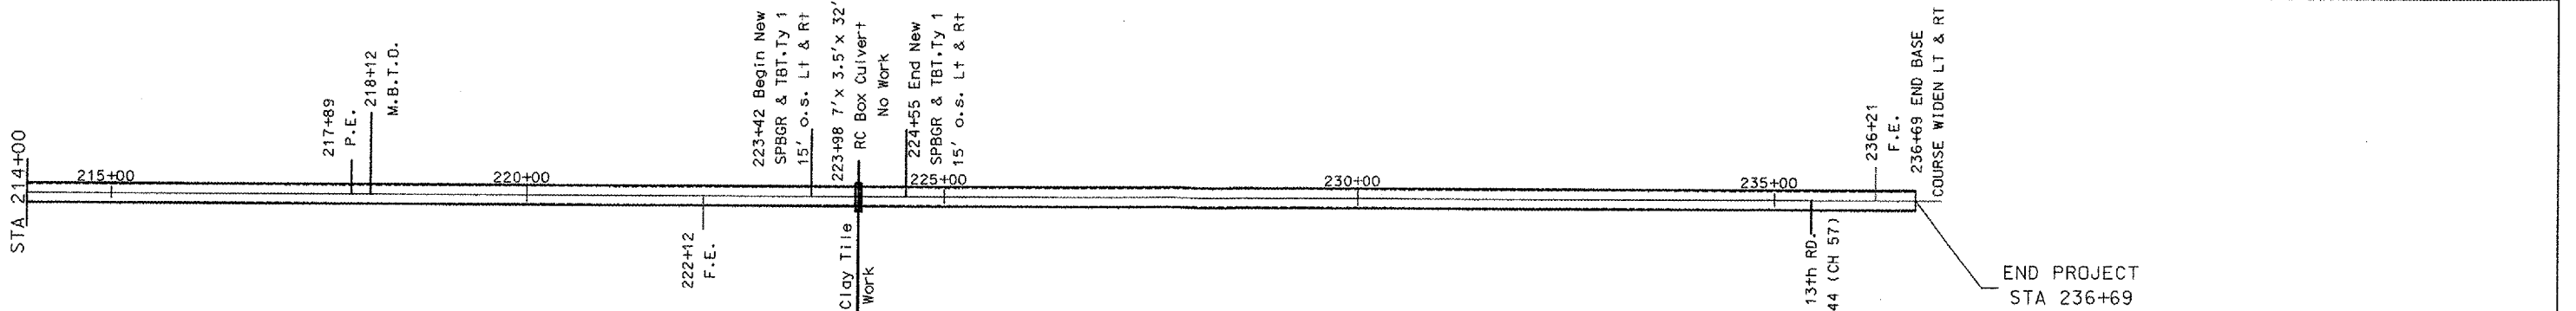
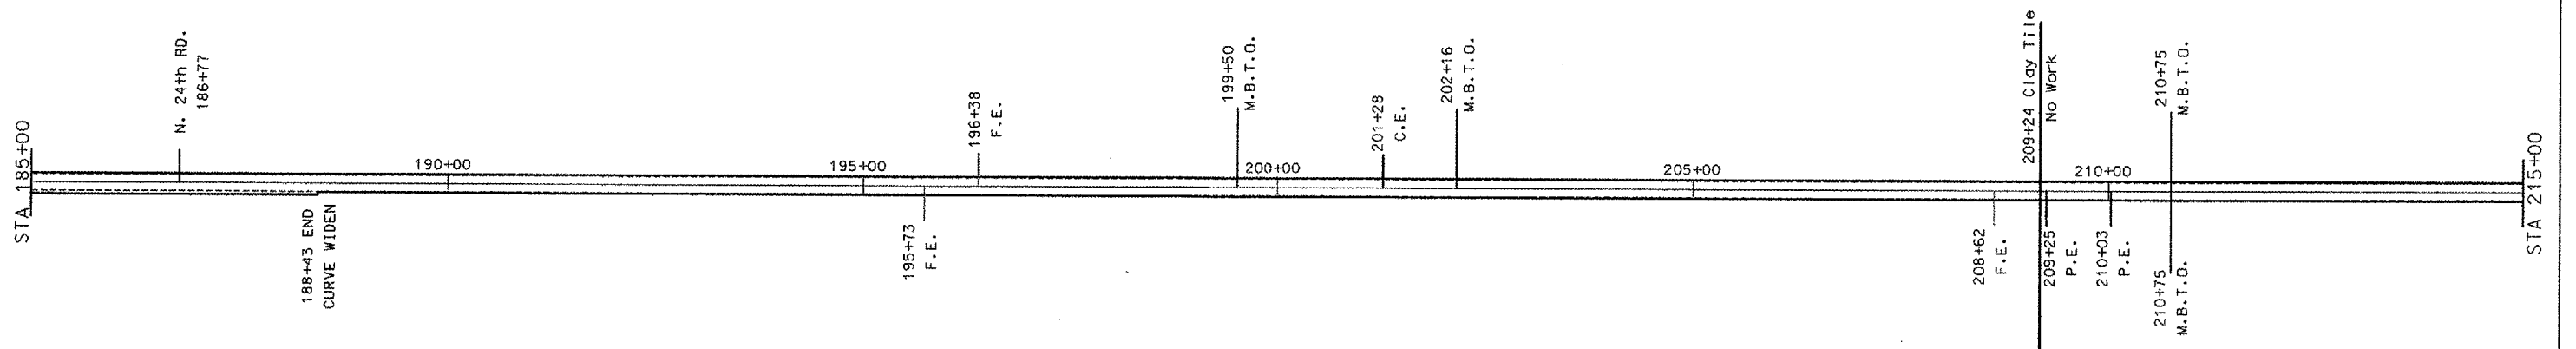
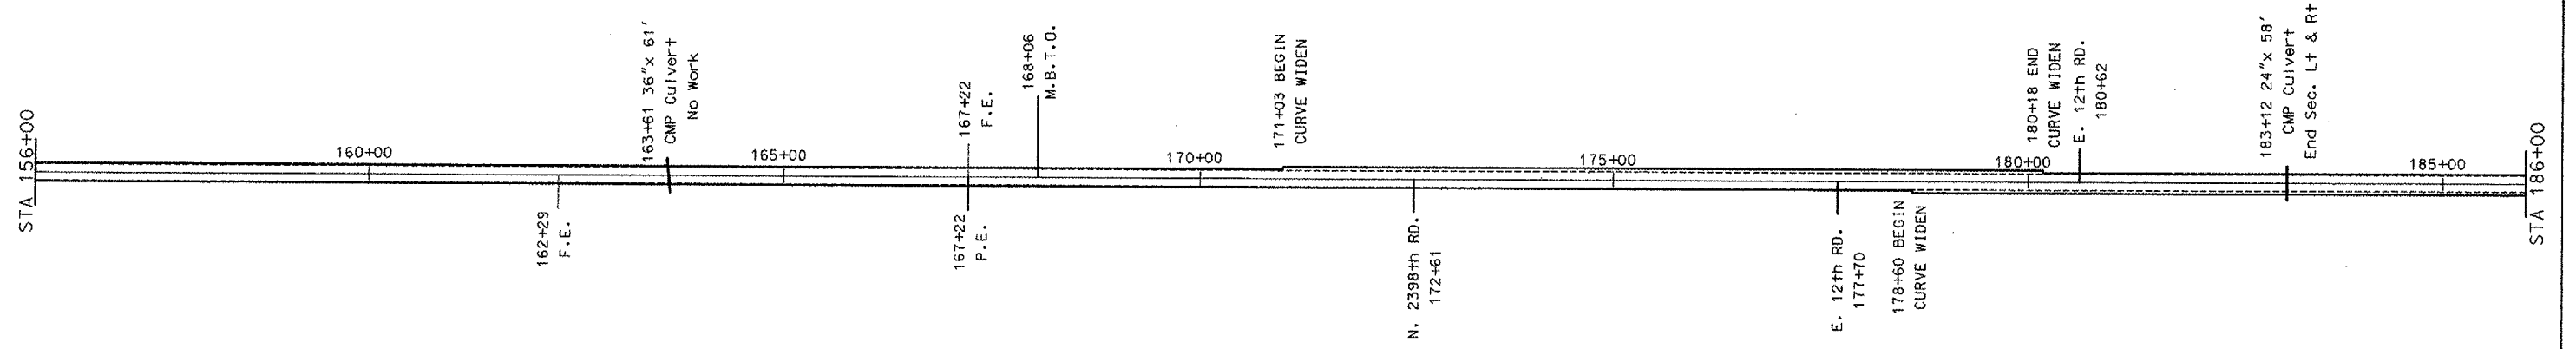
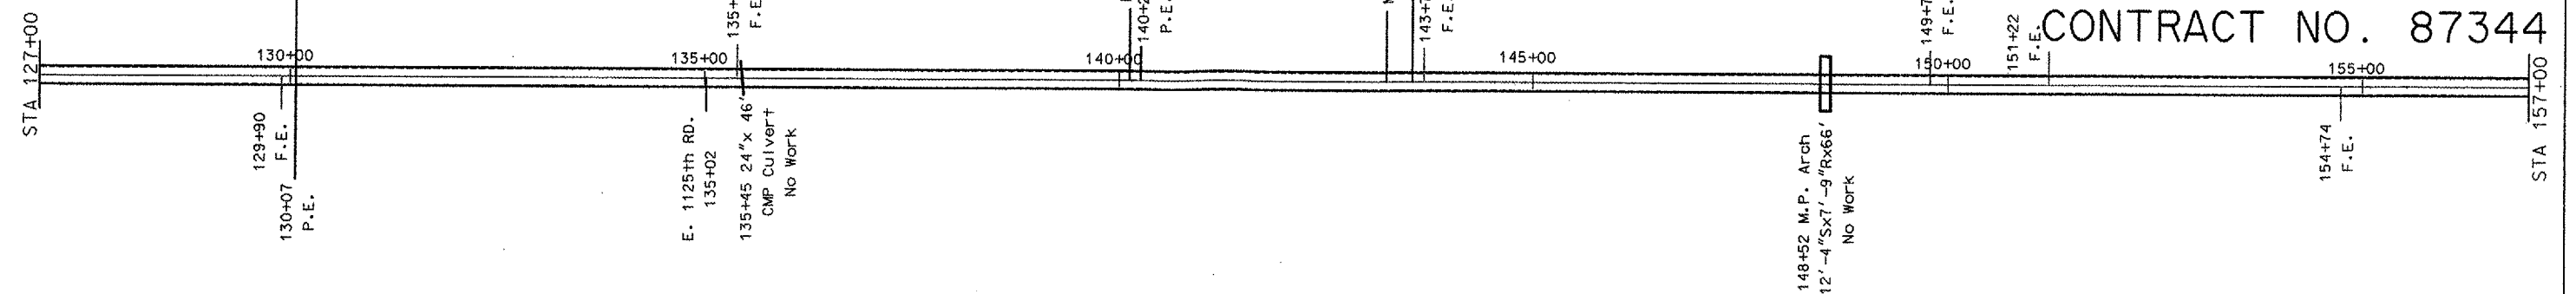


COUNTY	SECTION	HWY.NO.	SHEET NO.
LASALLE	06-00264-01-WR	CH 8	7 of 8

CONTRACT NO. 87344

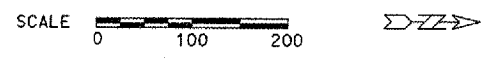

PLAN SHEET STA. 127+00 TO STA. 236+69