



F.A.S. RTE.	SECTION	COUNTY	TOTAL SHEETS	SHEET NO.
418	04-00069-00-RS	HENDERSON	15	15
STA. N/A		TO STA. N/A		
FED. ROAD DIST. NO. ILLINOIS FED. AID PROJECT				
CONTRACT NO. 89366				

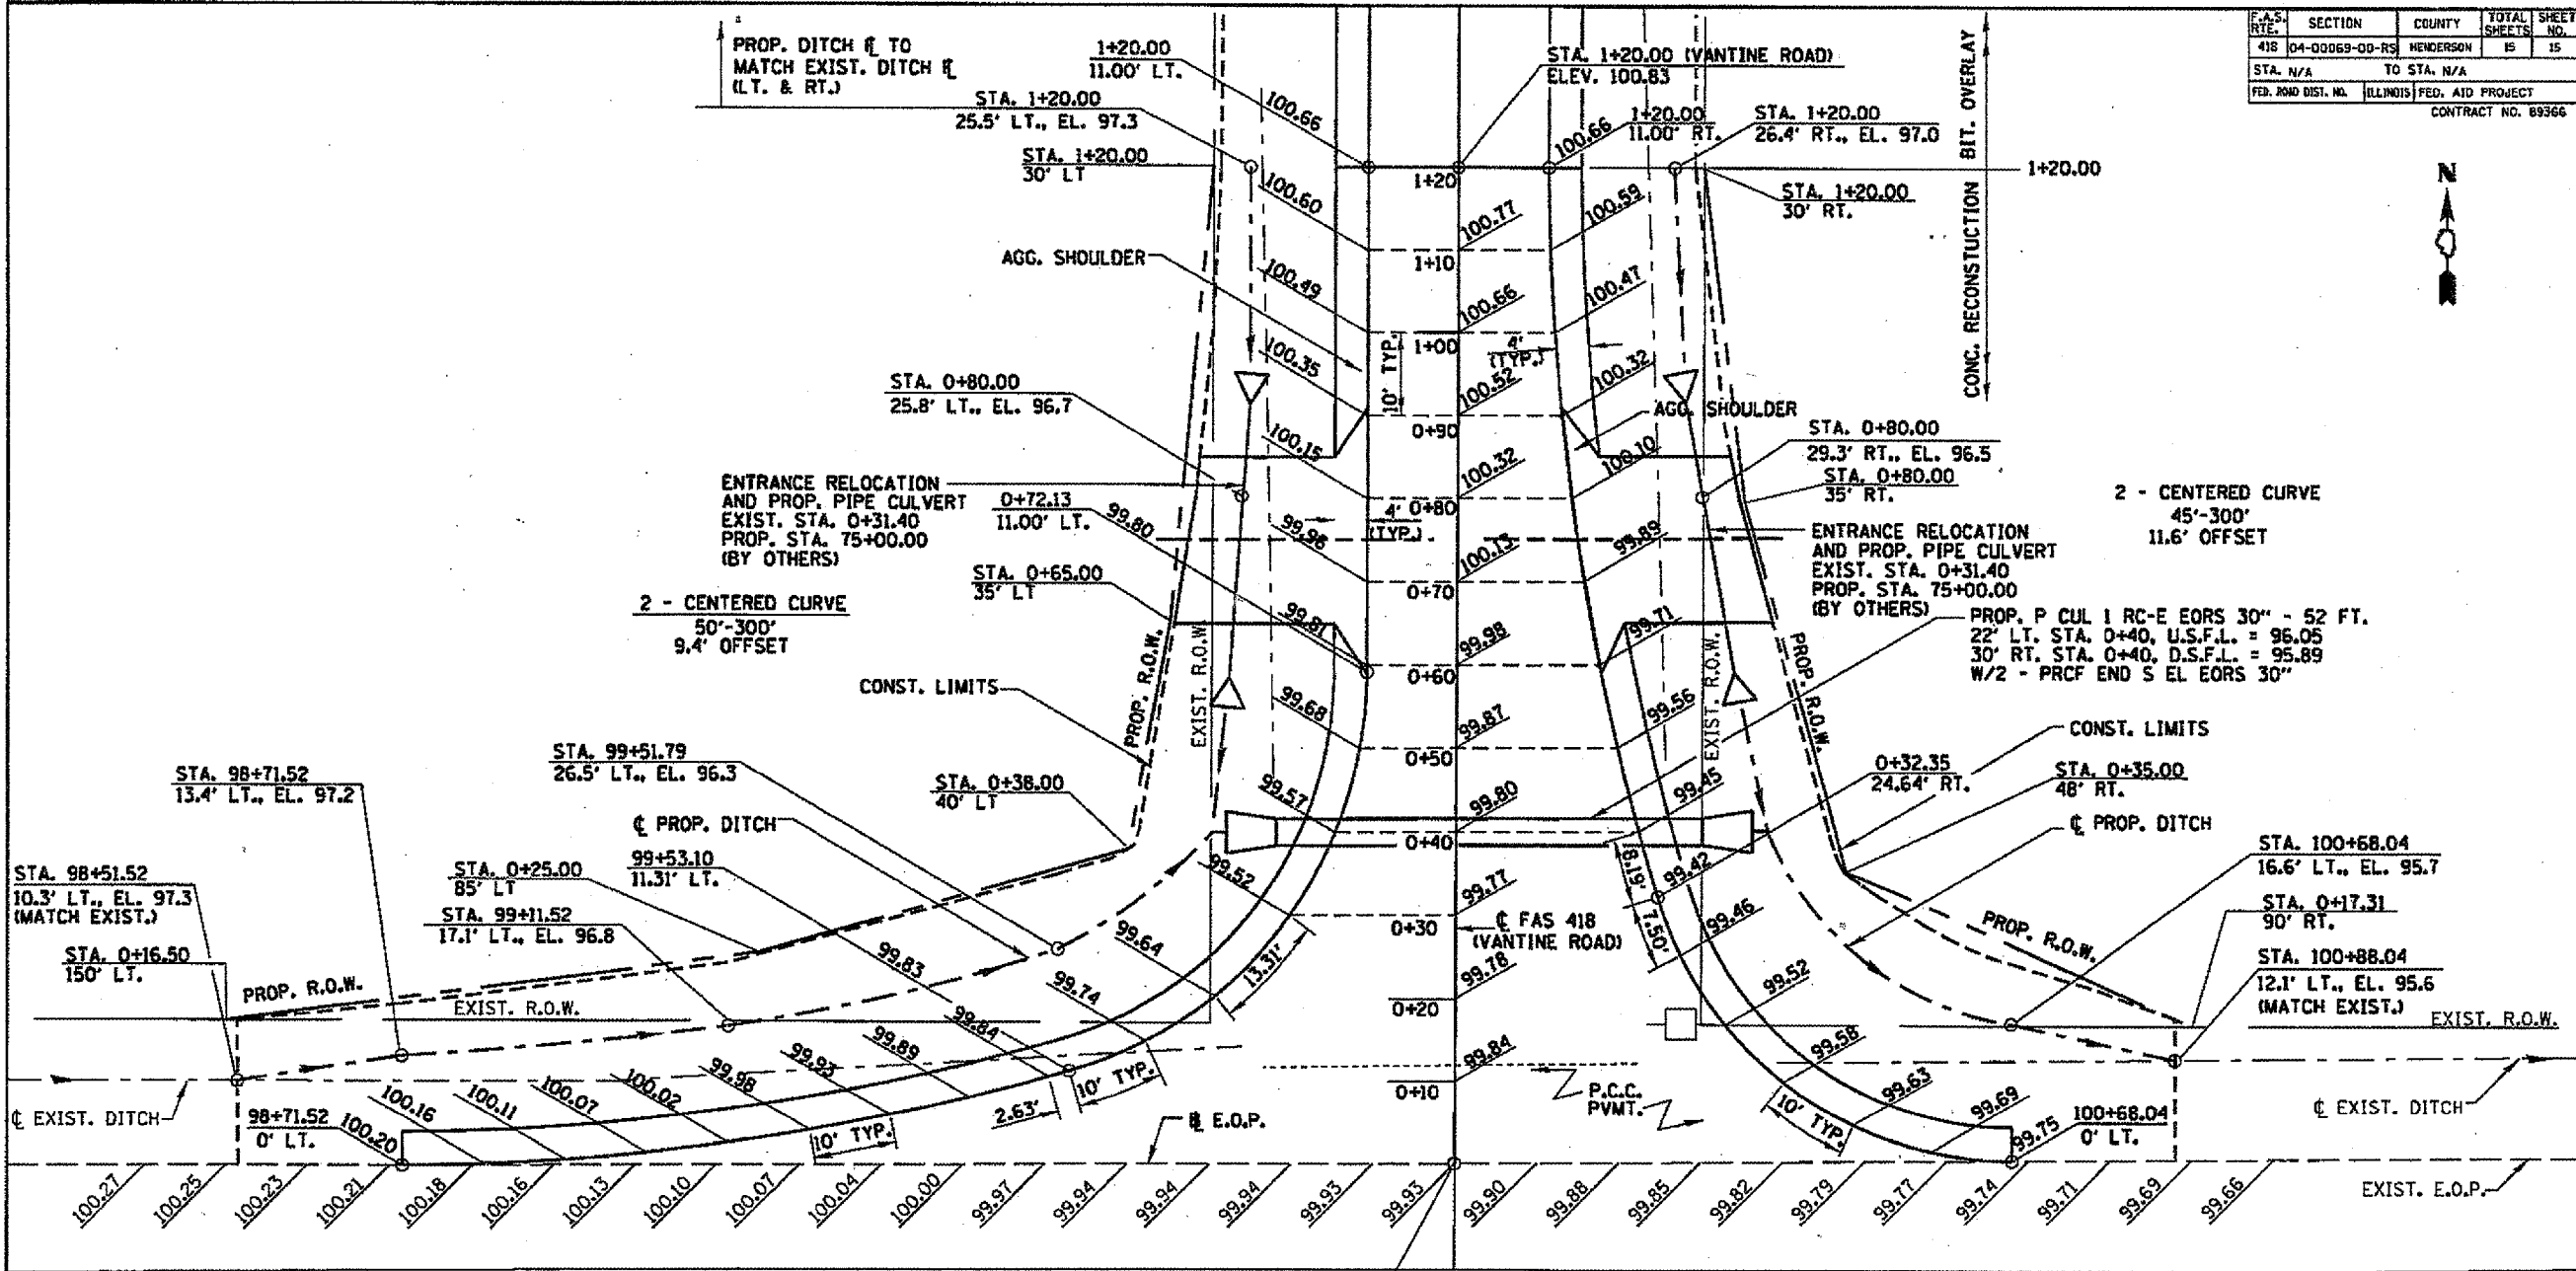

**PLAN**

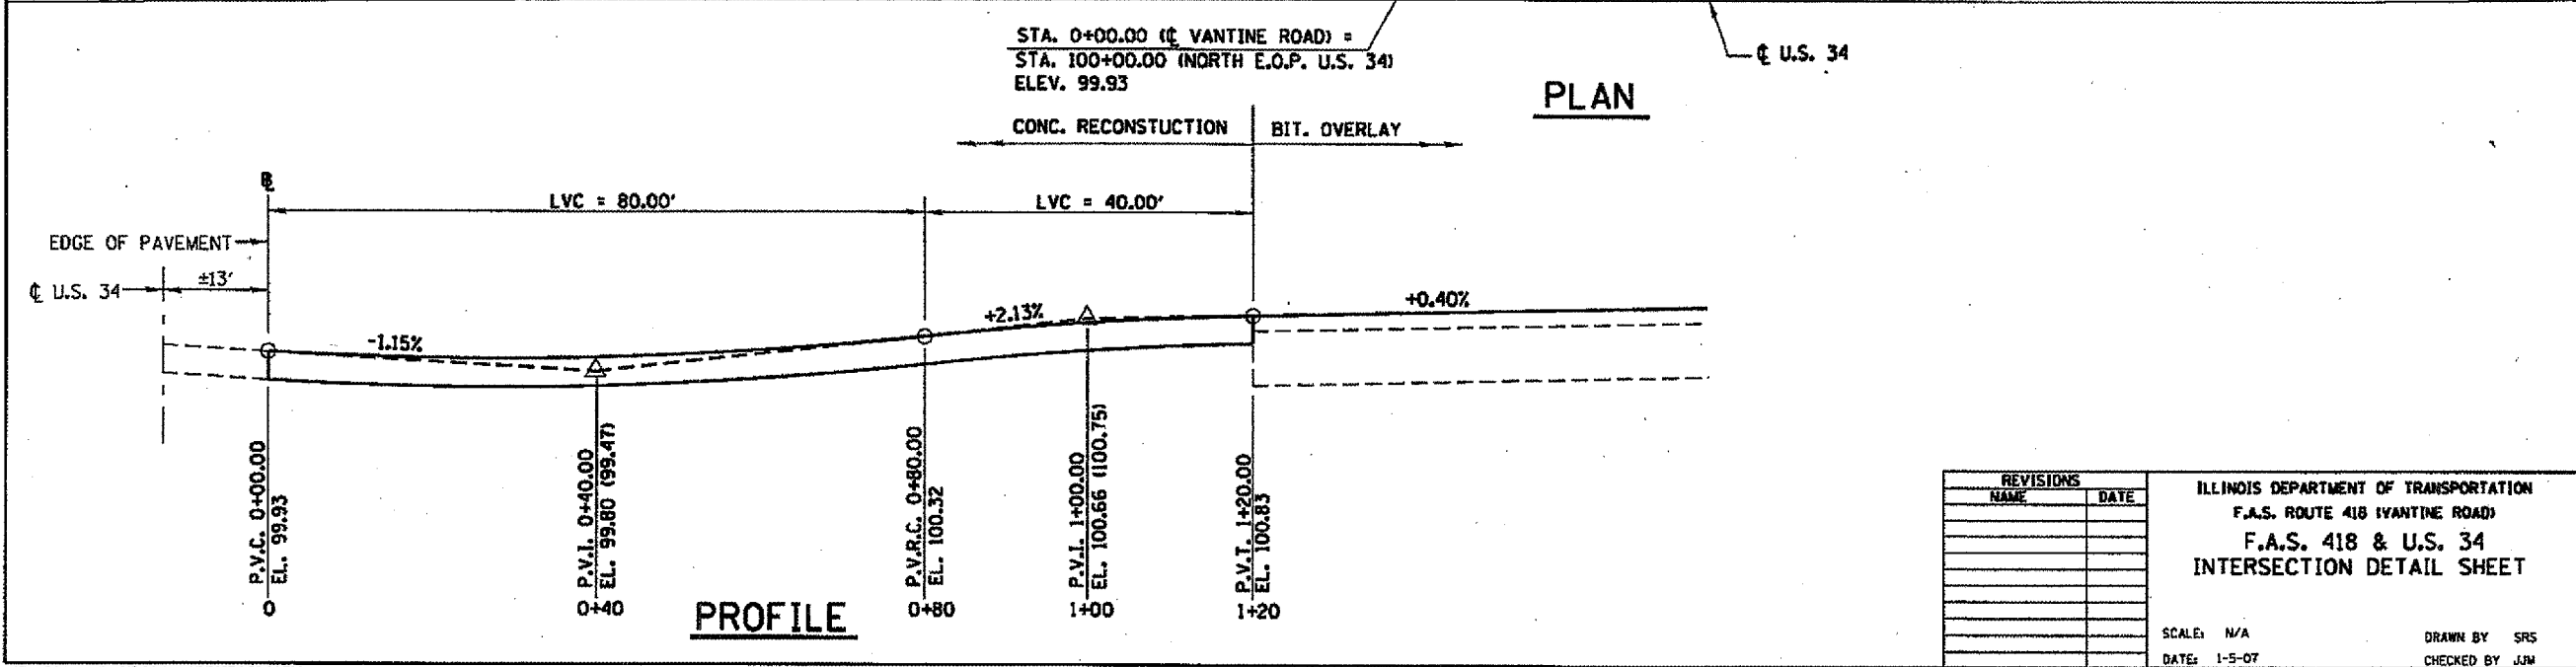

**PROFILE**

REVISIONS	
NAME	DATE

ILLINOIS DEPARTMENT OF TRANSPORTATION  
 F.A.S. ROUTE 418 (VANTINE ROAD)  
 F.A.S. 418 & U.S. 34  
 INTERSECTION DETAIL SHEET

SCALE: N/A  
 DATE: 1-5-07  
 DRAWN BY: SRS  
 CHECKED BY: JMN