


SHEET 16
 CONTRACT 89366
 FAS 418
 VANTINE ROAD
 SECTION 04-00069-00-RS
 HENDERSON COUNTY

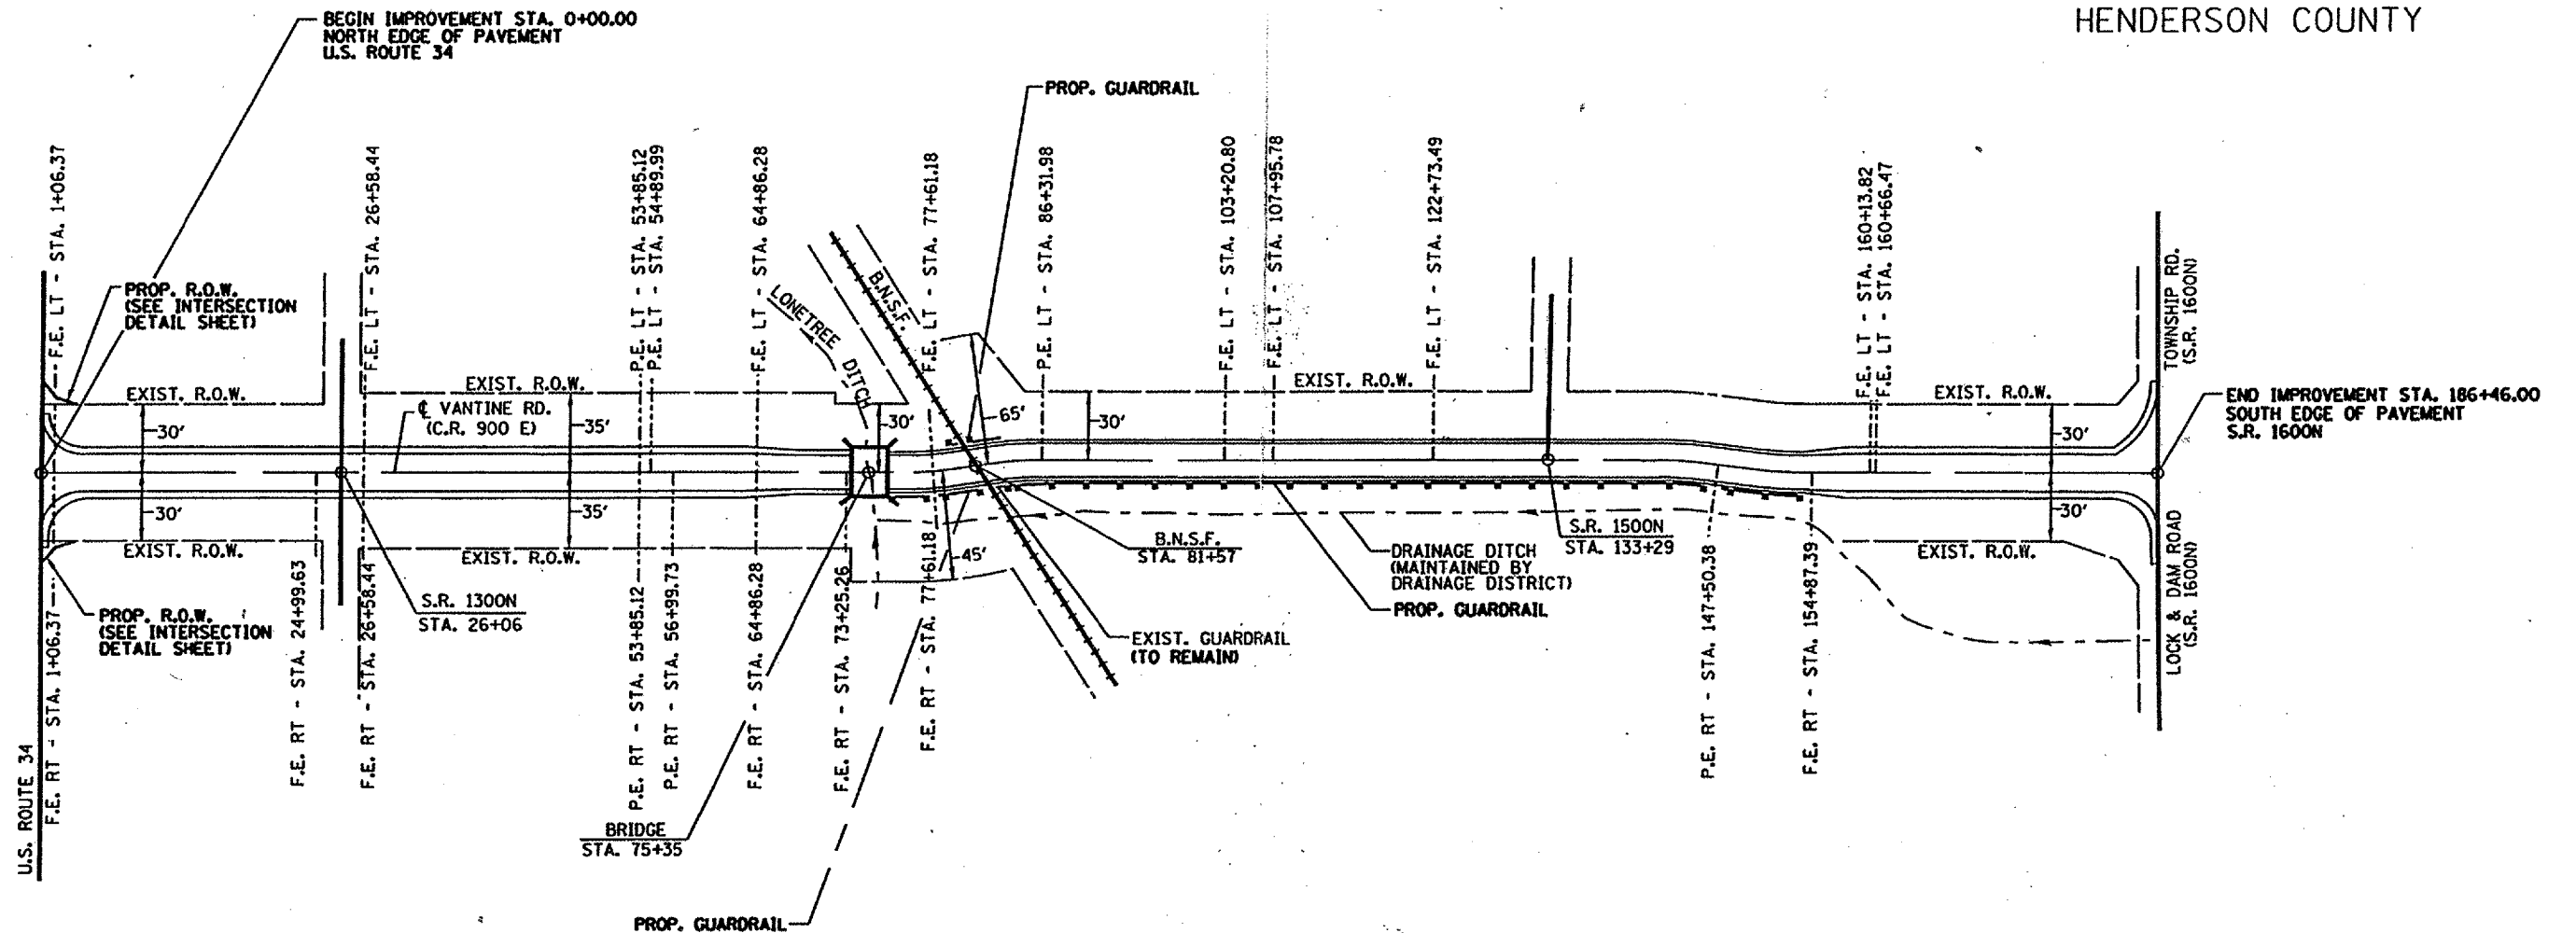


STORM WATER POLLUTION PREVENTION PLAN

DESCRIPTION OF INTENDED SEQUENCE FOR MAJOR CONSTRUCTION ACTIVITIES:

1. GRADE THE EXISTING FRONT SLOPES.
2. NECESSARY EMBANKMENT WILL BE PLACED ALONG THE ENTIRE LENGTH OF THE JOB FOR THE PROPOSED ROADWAY.
3. PLACEMENT, MAINTENANCE, REMOVAL AND PROPER CLEAN-UP OF TEMPORARY EROSION CONTROL ITEMS, SUCH AS TEMPORARY SEEDING AND OTHER MISCELLANEOUS EROSION CONTROL MEASURES, IF NECESSARY, AS DIRECTED BY THE RESIDENT ENGINEER.
4. PLACEMENT OF PERMANENT EROSION CONTROL ITEMS, INCLUDING RIPRAP AND SEEDING.
5. FINAL GRADING AND OTHER MISCELLANEOUS ITEMS.

NOTES: ALL TEMPORARY EROSION CONTROL ITEMS, IF NECESSARY, WILL BE HANDLED BY THE LOCAL AGENCY AS DIRECTED BY THE ENGINEER.

ALL PERMANENT EROSION CONTROL ITEMS WILL BE HANDLED BY THE LOCAL AGENCY AS DIRECTED BY THE ENGINEER.

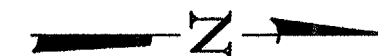

LENGTH OF OVERLAY = 18,646 FT. (3.53 MILES)
 (NOT TO SCALE)

URS