



Projects\0773\773-016\Cadd\C-02_Street Layout.dwg, Layout1, 4/26/2007 10:34:52 AM, ThomasE, 1:2

Copyright 2003 - RANDOLPH & ASSOCIATES, INC.

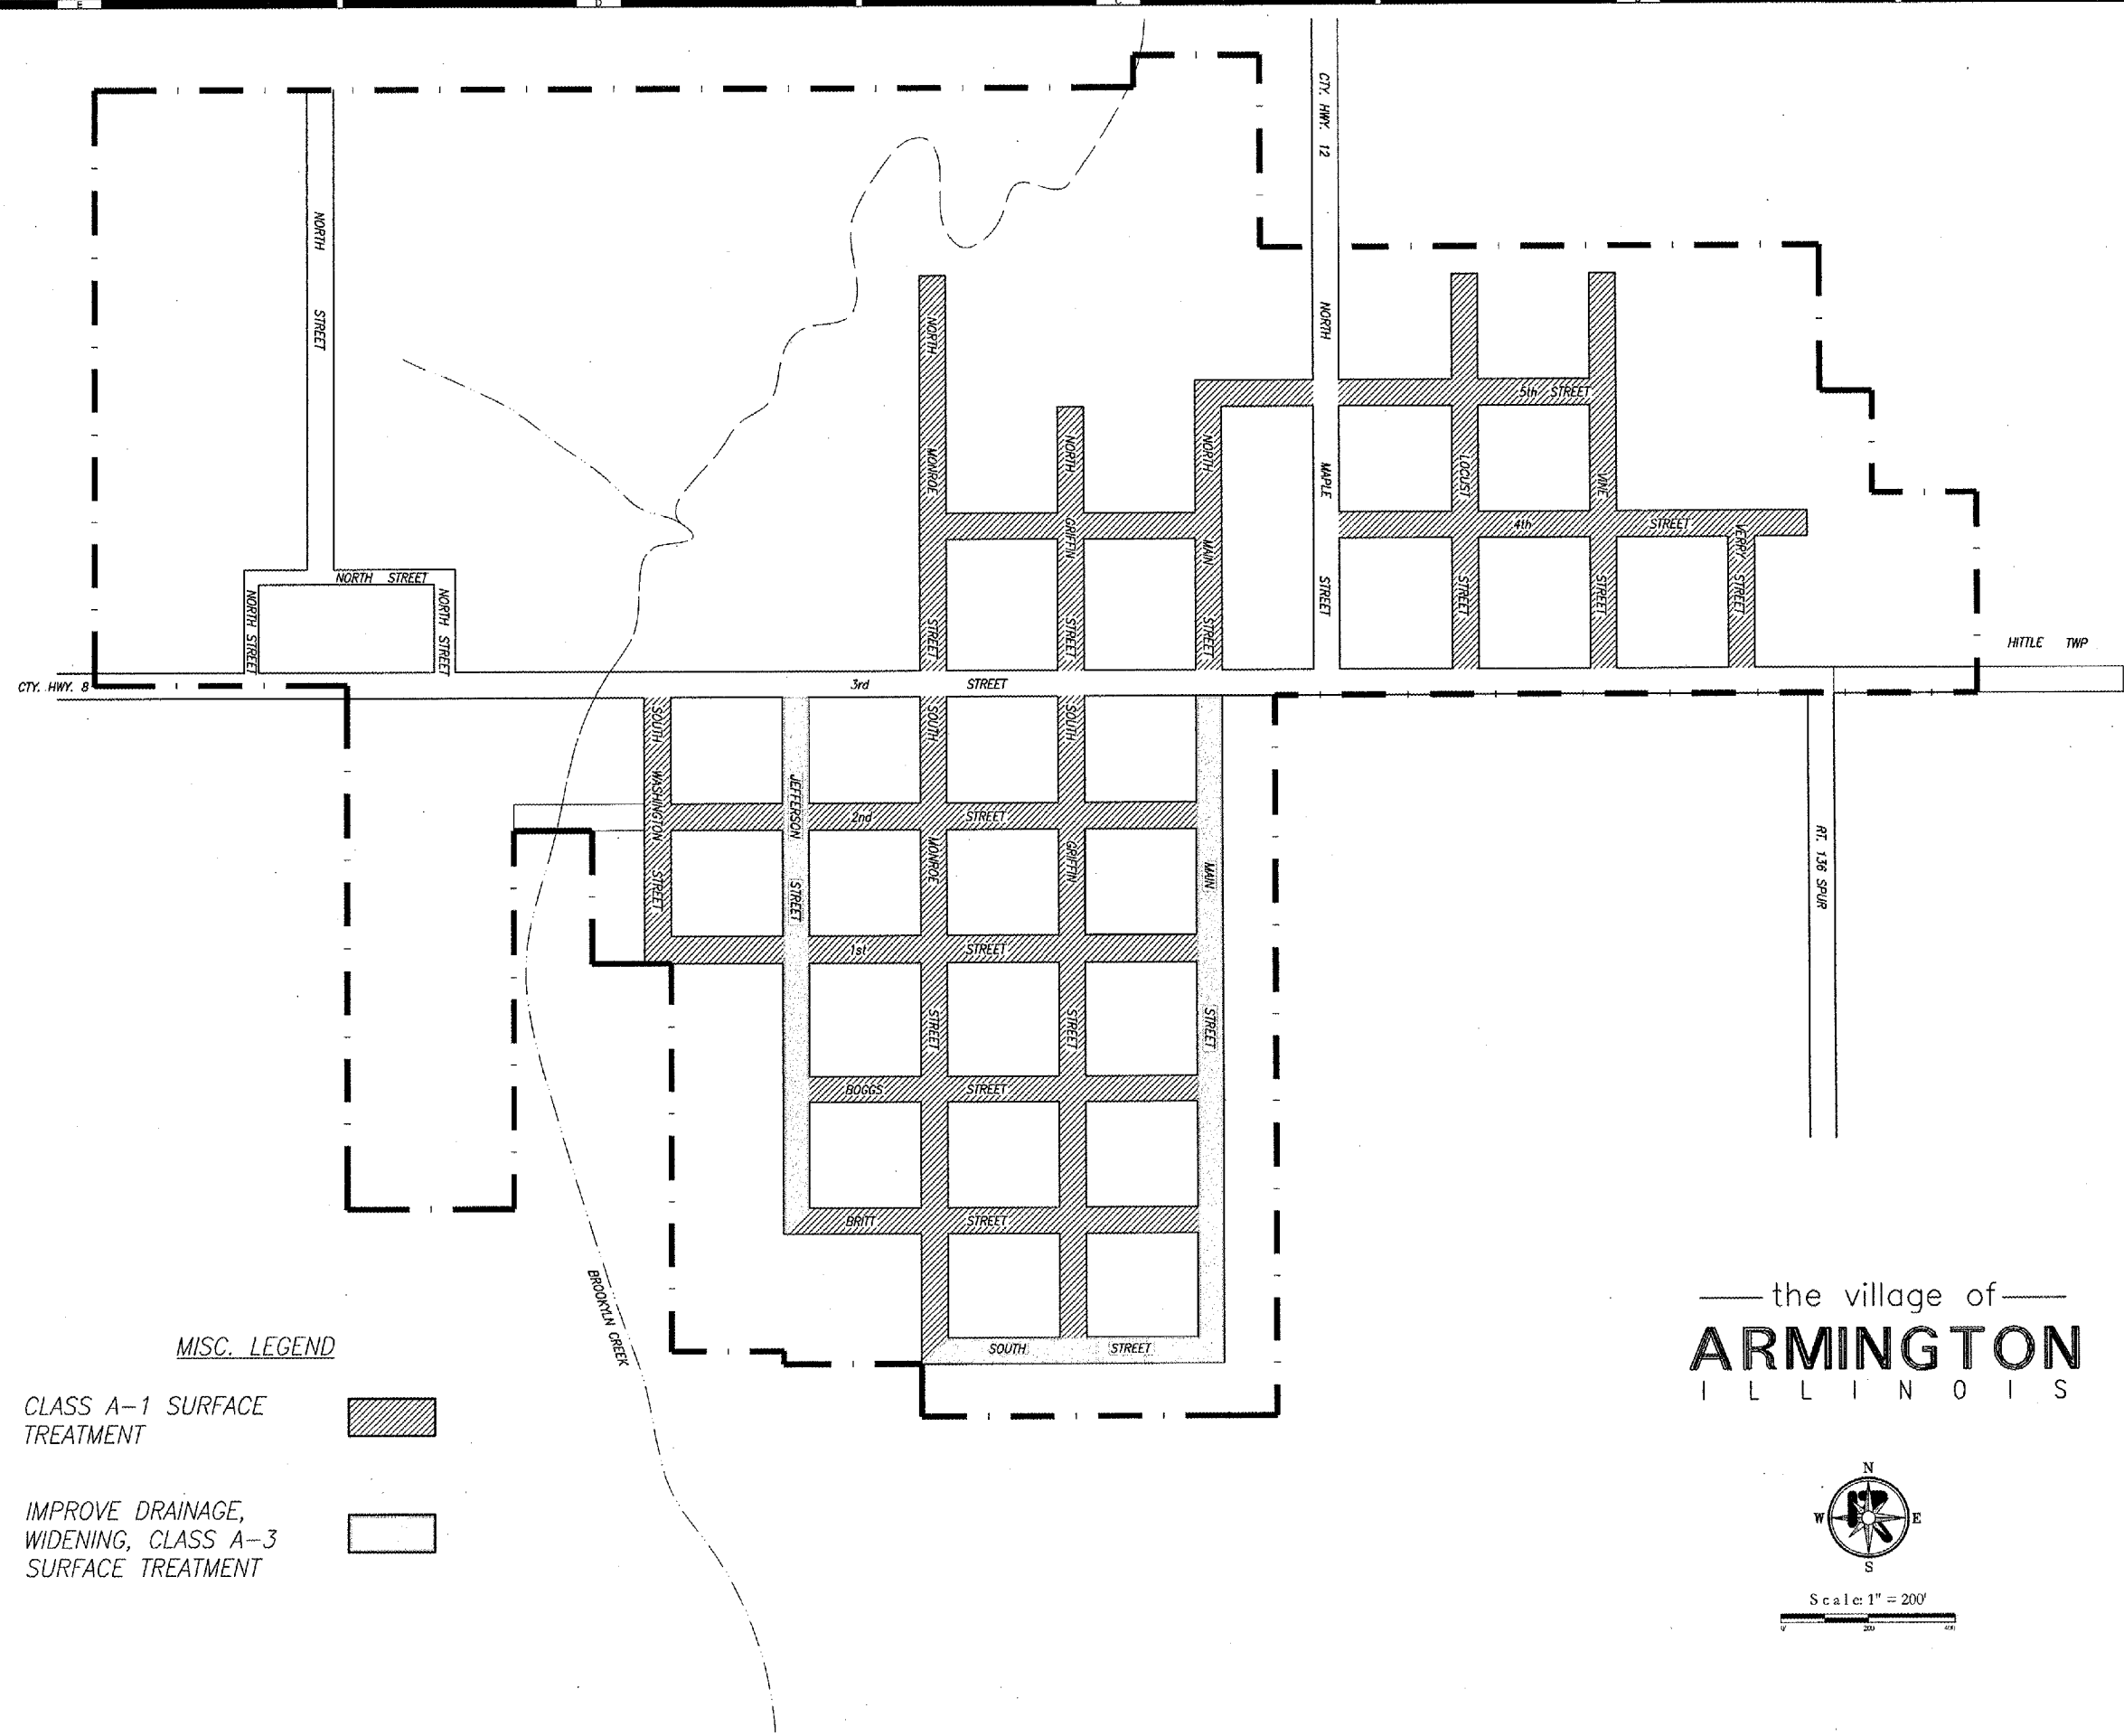


MISC. LEGEND

CLASS A-1 SURFACE TREATMENT 

IMPROVE DRAINAGE, WIDENING, CLASS A-3 SURFACE TREATMENT 

— the village of —
ARMINGTON
ILLINOIS

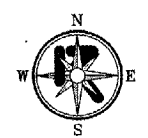


Scale: 1" = 200'

CONTRACT #09391
SHEET 2 OF 43

REVISIONS	
No.	DATE

STREET LAYOUT
STREET IMPROVEMENTS
ARMINGTON, ILLINOIS



Randolph & Associates, Inc.
Consulting Engineers
Land Surveyors
911 Pioneer Parkway, Peoria, IL 61616
tel. 309-693-8514 fax 309-693-0863
www.randolphinc.com
IL Design Firm Reg. # 194-001314

DESIGNED BY	E. THOMAS
CHECKED BY	E. THOMAS
APPROVED BY	R. BRADLE
SCALE	
DATE	2, Apr. 2007
PROJECT NO.	0773-016
DRAWING NO.	C-2