



Projects\0773\773-016\Cadd\C-08_Typical Section.dwg, Layout1, 4/26/2007 10:32:19 AM, ThomasE, 1:2

Copyright 2003 - RANDOLPH & ASSOCIATES, INC.

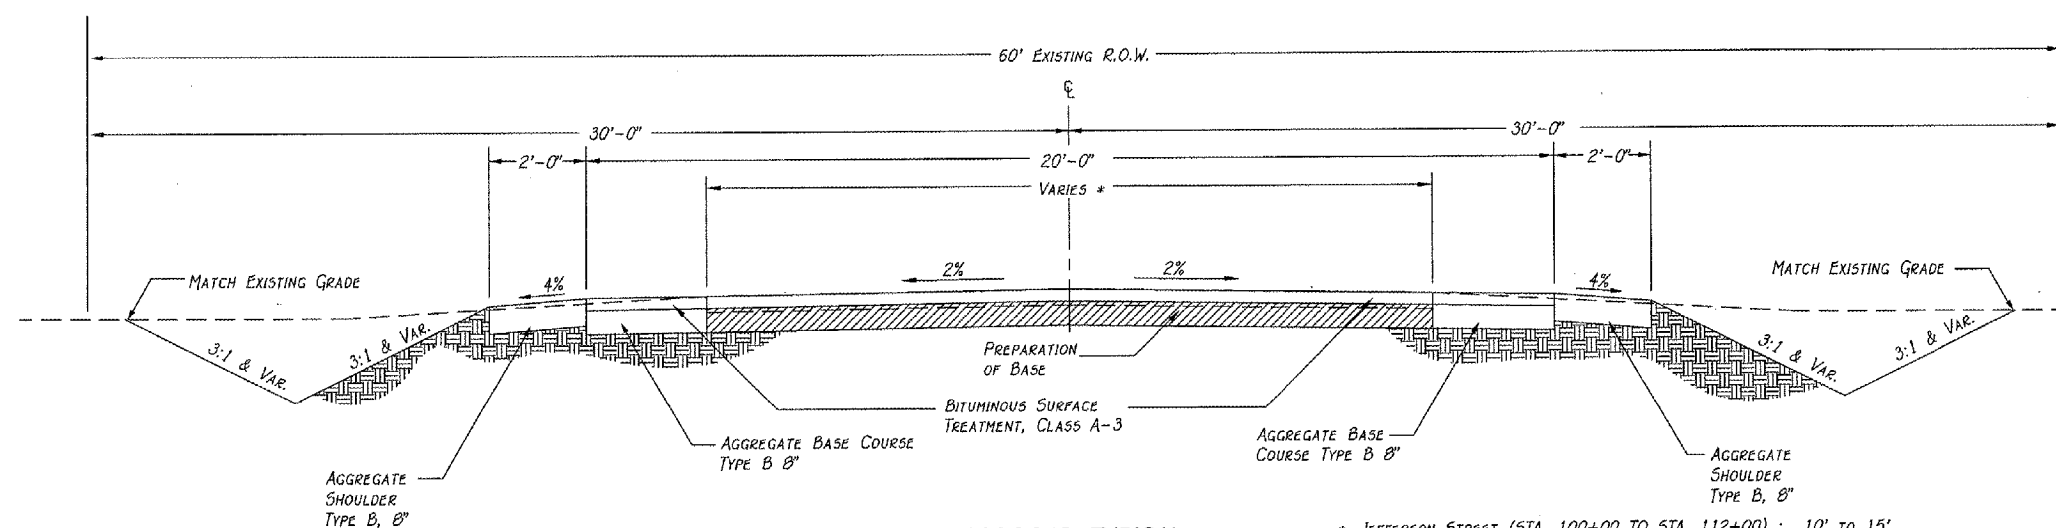

PROPOSED TYPICAL SECTION
NOT TO SCALE

* JEFFERSON STREET (STA. 100+00 TO STA. 112+00) : 10' TO 15'
 MAIN STREET (STA. 206+50 TO STA. 221+25) : 12' TO 21'
 SOUTH STREET (STA. 200+00 TO STA. 206+50) : 14' TO 16'

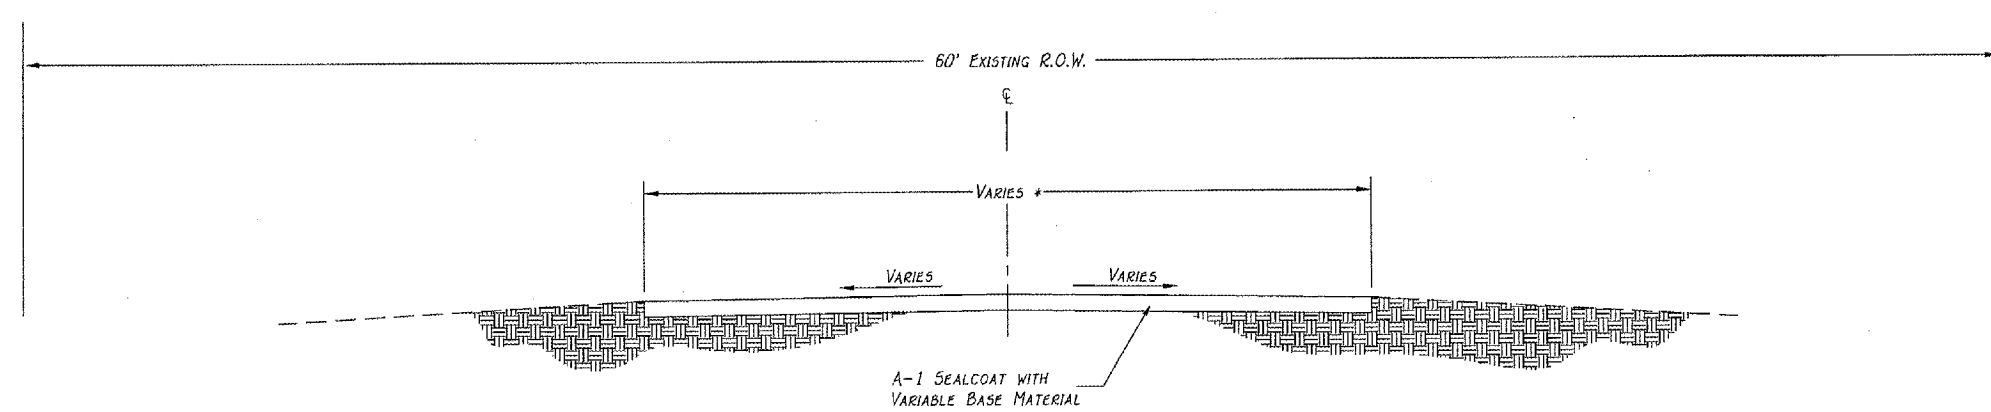

EXISTING TYPICAL SECTION
NOT TO SCALE

* JEFFERSON STREET (STA. 100+00 TO STA. 112+00) : 10' TO 15'
 MAIN STREET (STA. 206+50 TO STA. 221+25) : 12' TO 21'
 SOUTH STREET (STA. 200+00 TO STA. 206+50) : 14' TO 16'

CONTRACT #09391
SHEET 8 OF 43

REVISIONS	
No.	Description

TYPICAL SECTIONS
STREET IMPROVEMENTS
ARMINGTON, ILLINOIS

R
Randolph & Associates, Inc.
Consulting Engineers
Land Surveyors

011 Pioneer Parkway, Peoria, IL 61615
Tel: 309-693-0844 Fax: 309-693-9685
www.randolphinc.com
IL Design Firm Reg. # 084-021317

DESIGNED BY: E. THOMAS
PREPARED BY: E. THOMAS
CHECKED BY: R. BRACLE
SCALE:
DATE: 5 Apr 2007
PROJECT NO: 0773-016
SHEET NO: C-8