

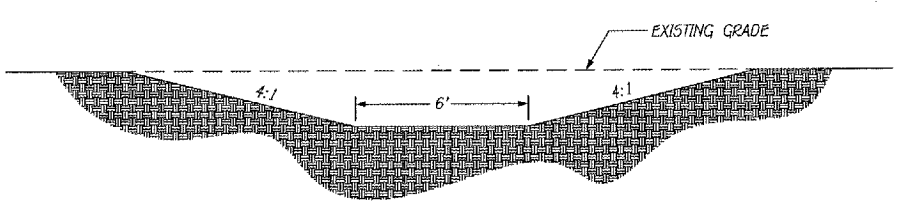


R:\Projects\0773\773-016\Cadd\C-09_Drainage Detail.dwg, Layout1, 4/26/2007 10:31:55 AM, ThomasE, 1:2

Copyright 2003 - RANDOLPH & ASSOCIATES, INC.

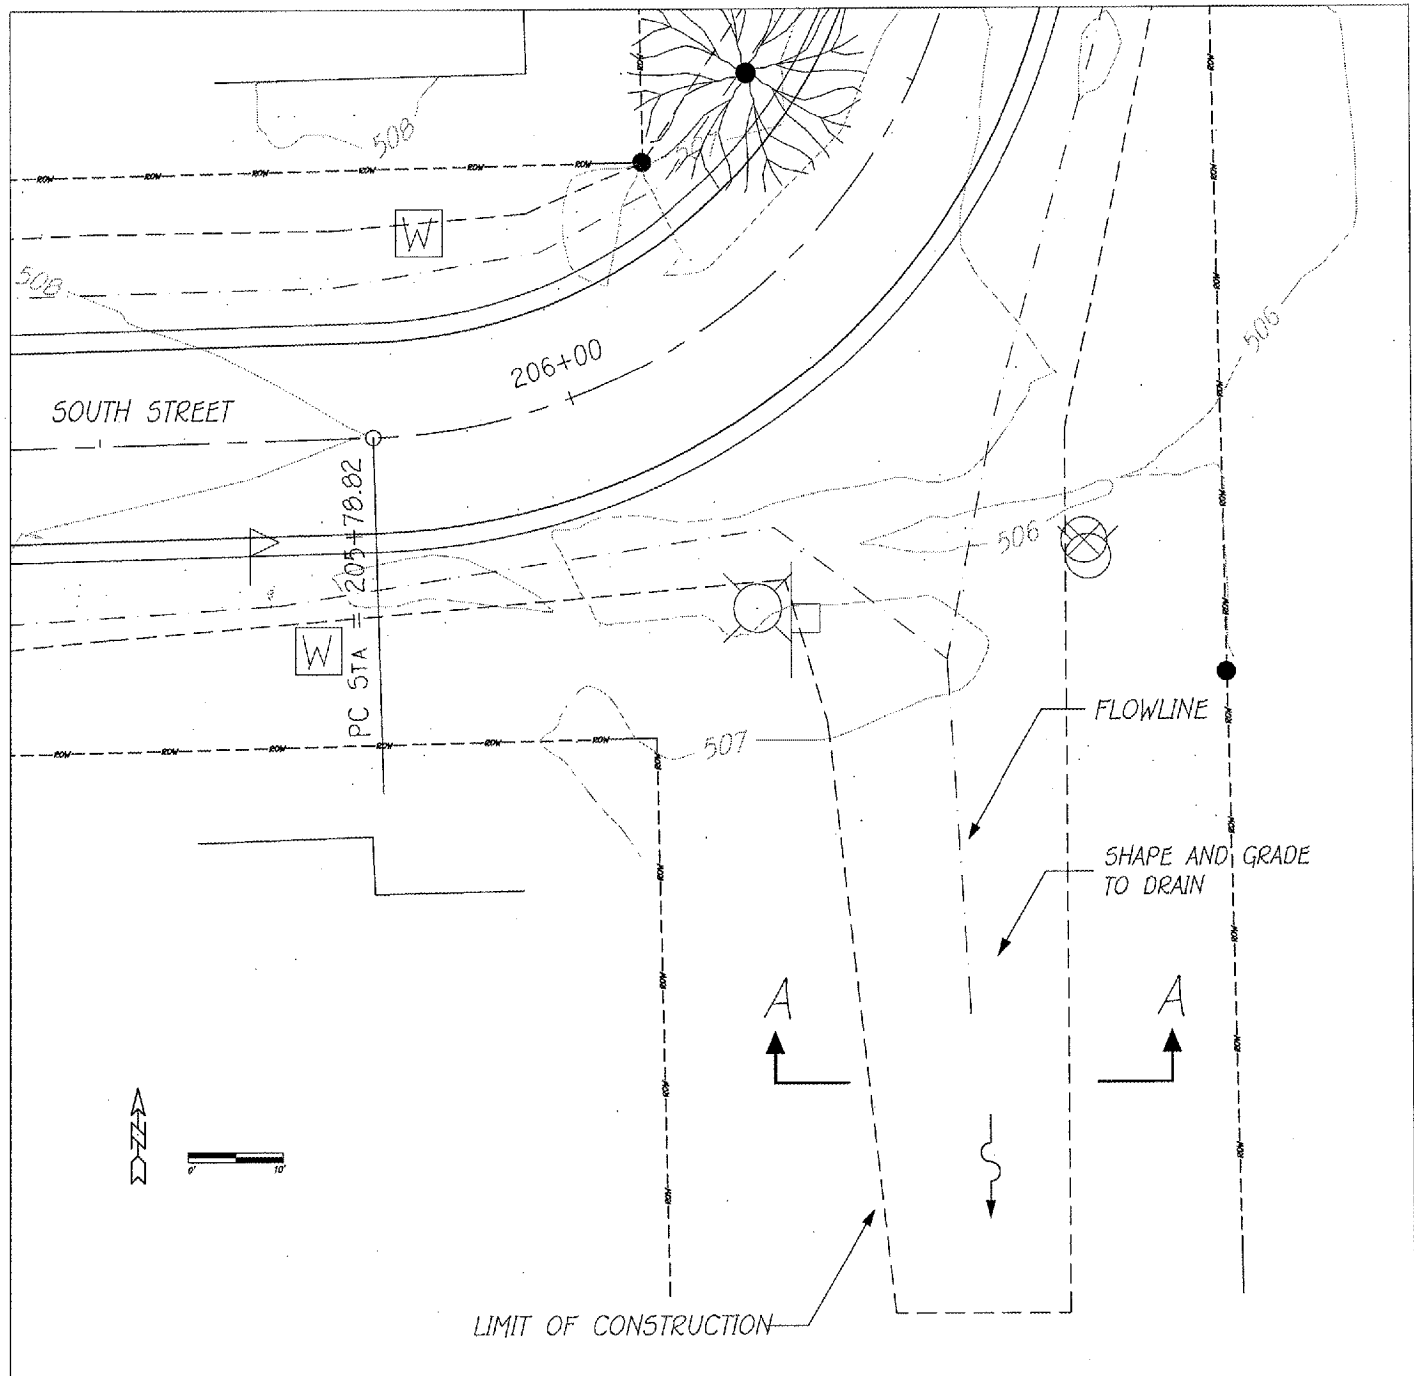

DRAINAGE DETAIL

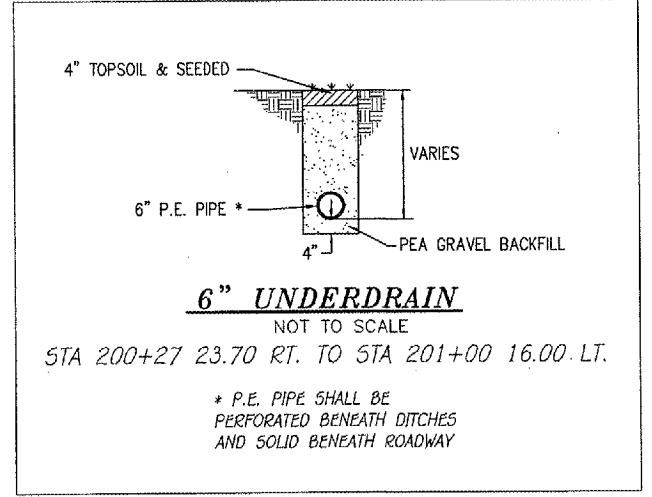

CONTRACT #89391
 SHEET 9 OF 43

REVISIONS	
No.	Date

DRAINAGE DETAILS
STREET IMPROVEMENTS
 ARMINGTON, ILLINOIS

R
 Randolph & Associates, Inc.
 Consulting Engineers
 Land Surveyors
 211 Pioneer Parkway, Peoria, IL 61615
 Tel: 309-683-8834 Fax: 309-683-2665
 www.randolphinc.com
 IL Design Firm Reg. # 184-001317

DESIGNED BY	E. THOMAS
DESIGNED BY	E. THOMAS
APPROVED BY	R. BRADLE
SCALE	
DATE	5, APR. 2007
PROJECT NO.	0773-016
SHEET NO.	C-9