
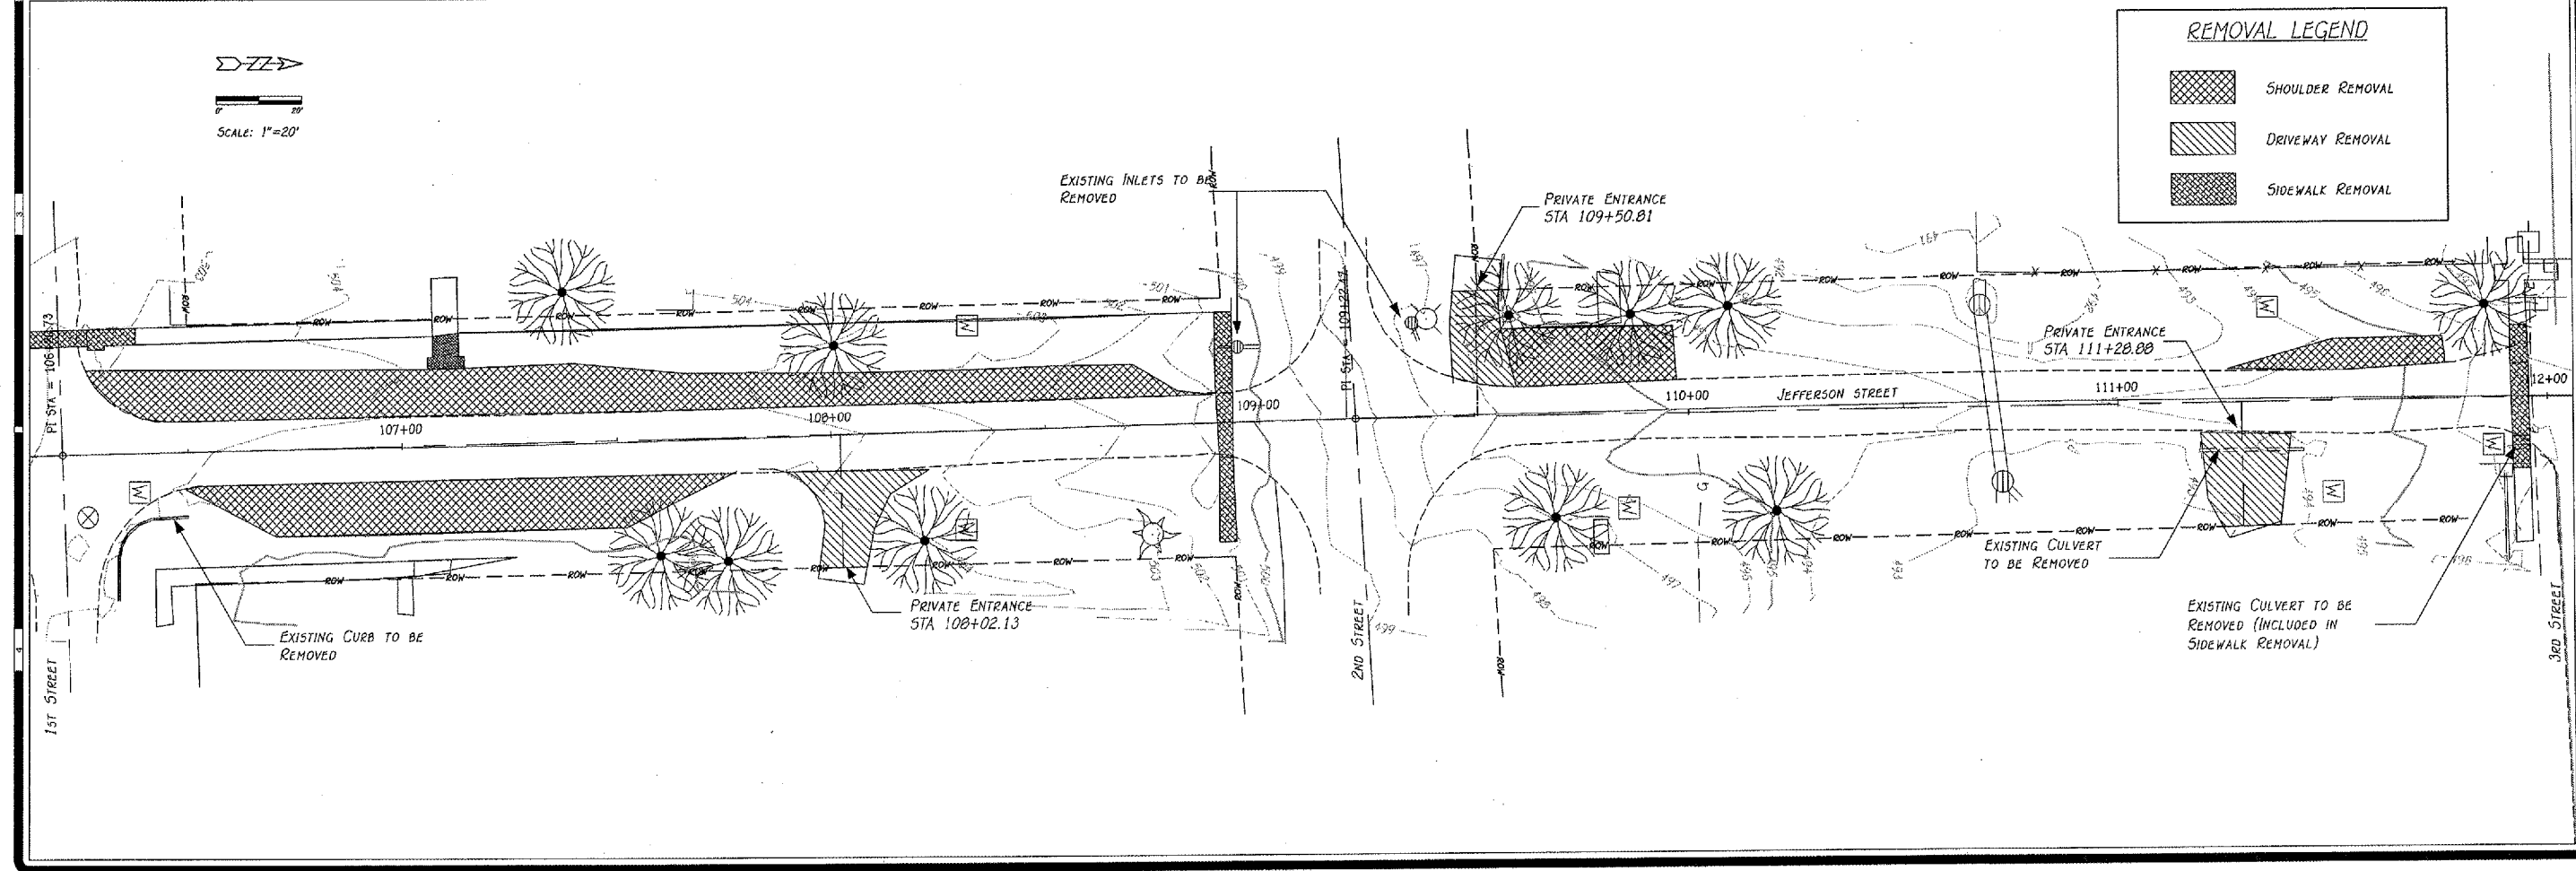


R:\Projects\0773\773-016\Cadd\Removal Detail Jeff.dwg, Layout 1, 4/26/2007 10:31:20 AM, ThomasE, 1:2

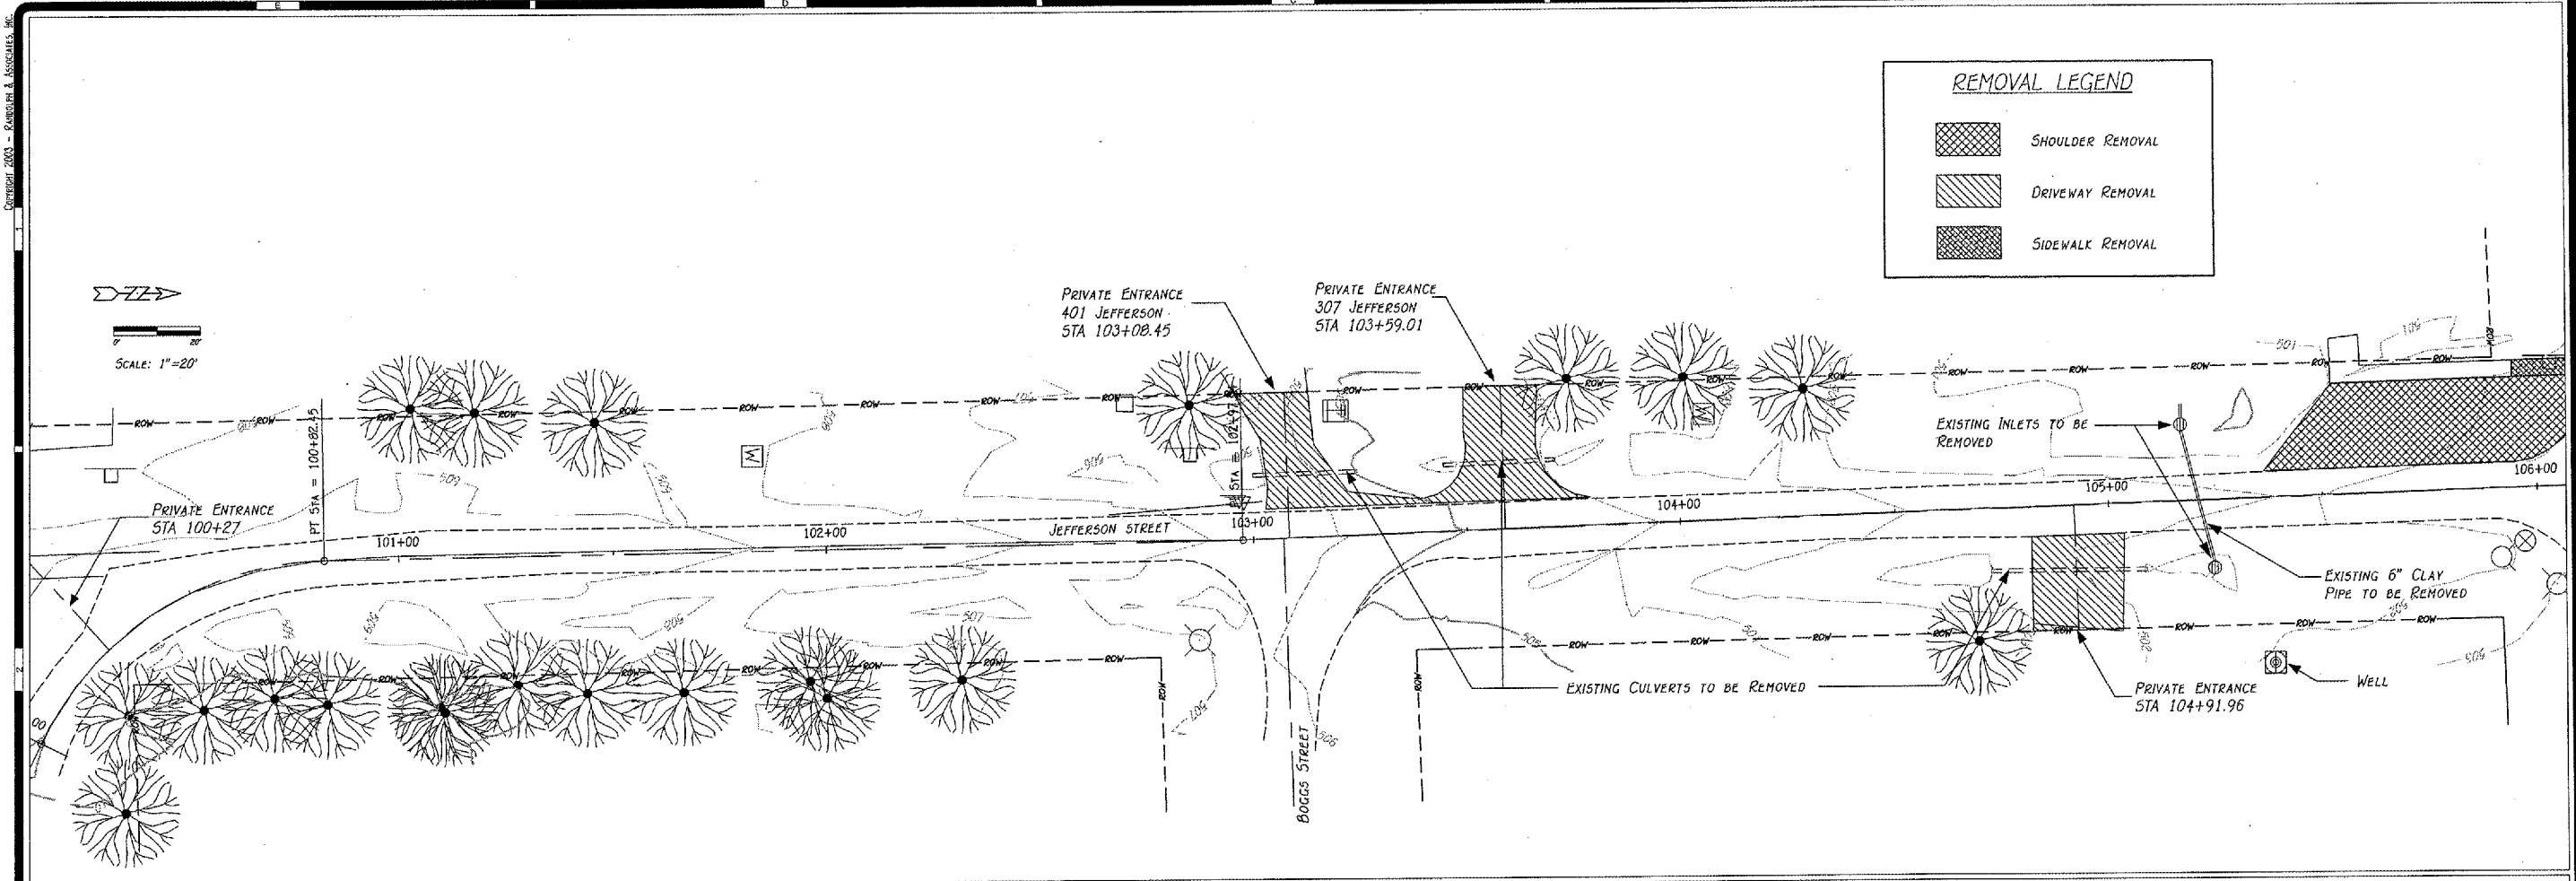

CONTRACT #09391
SHEET 10 OF 43

REVISIONS	
No.	DATE

REMOVAL PLAN
STREET IMPROVEMENTS
ARMINGTON, ILLINOIS

R
Randolph & Associates, Inc.
Consulting Engineers
Land Surveyors

911 Pioneer Parkway, Peoria, IL 61615
tel 309-693-8244 fax 309-693-8555
www.randolphinc.com
IL Design Firm Reg. # 184-601317

DRAWN BY: E. THOMAS
CHECKED BY: E. THOMAS
APPROVED BY: R. BRADLE
SCALE: 1" = 20'
DATE: 5, Apr. 2007
PROJECT NO.: 0773.016
DRAWING NO.: R-1