


SCALE: 1" = 20'  
SCALES:  
1" = 20' HOR  
1" = 5' VER

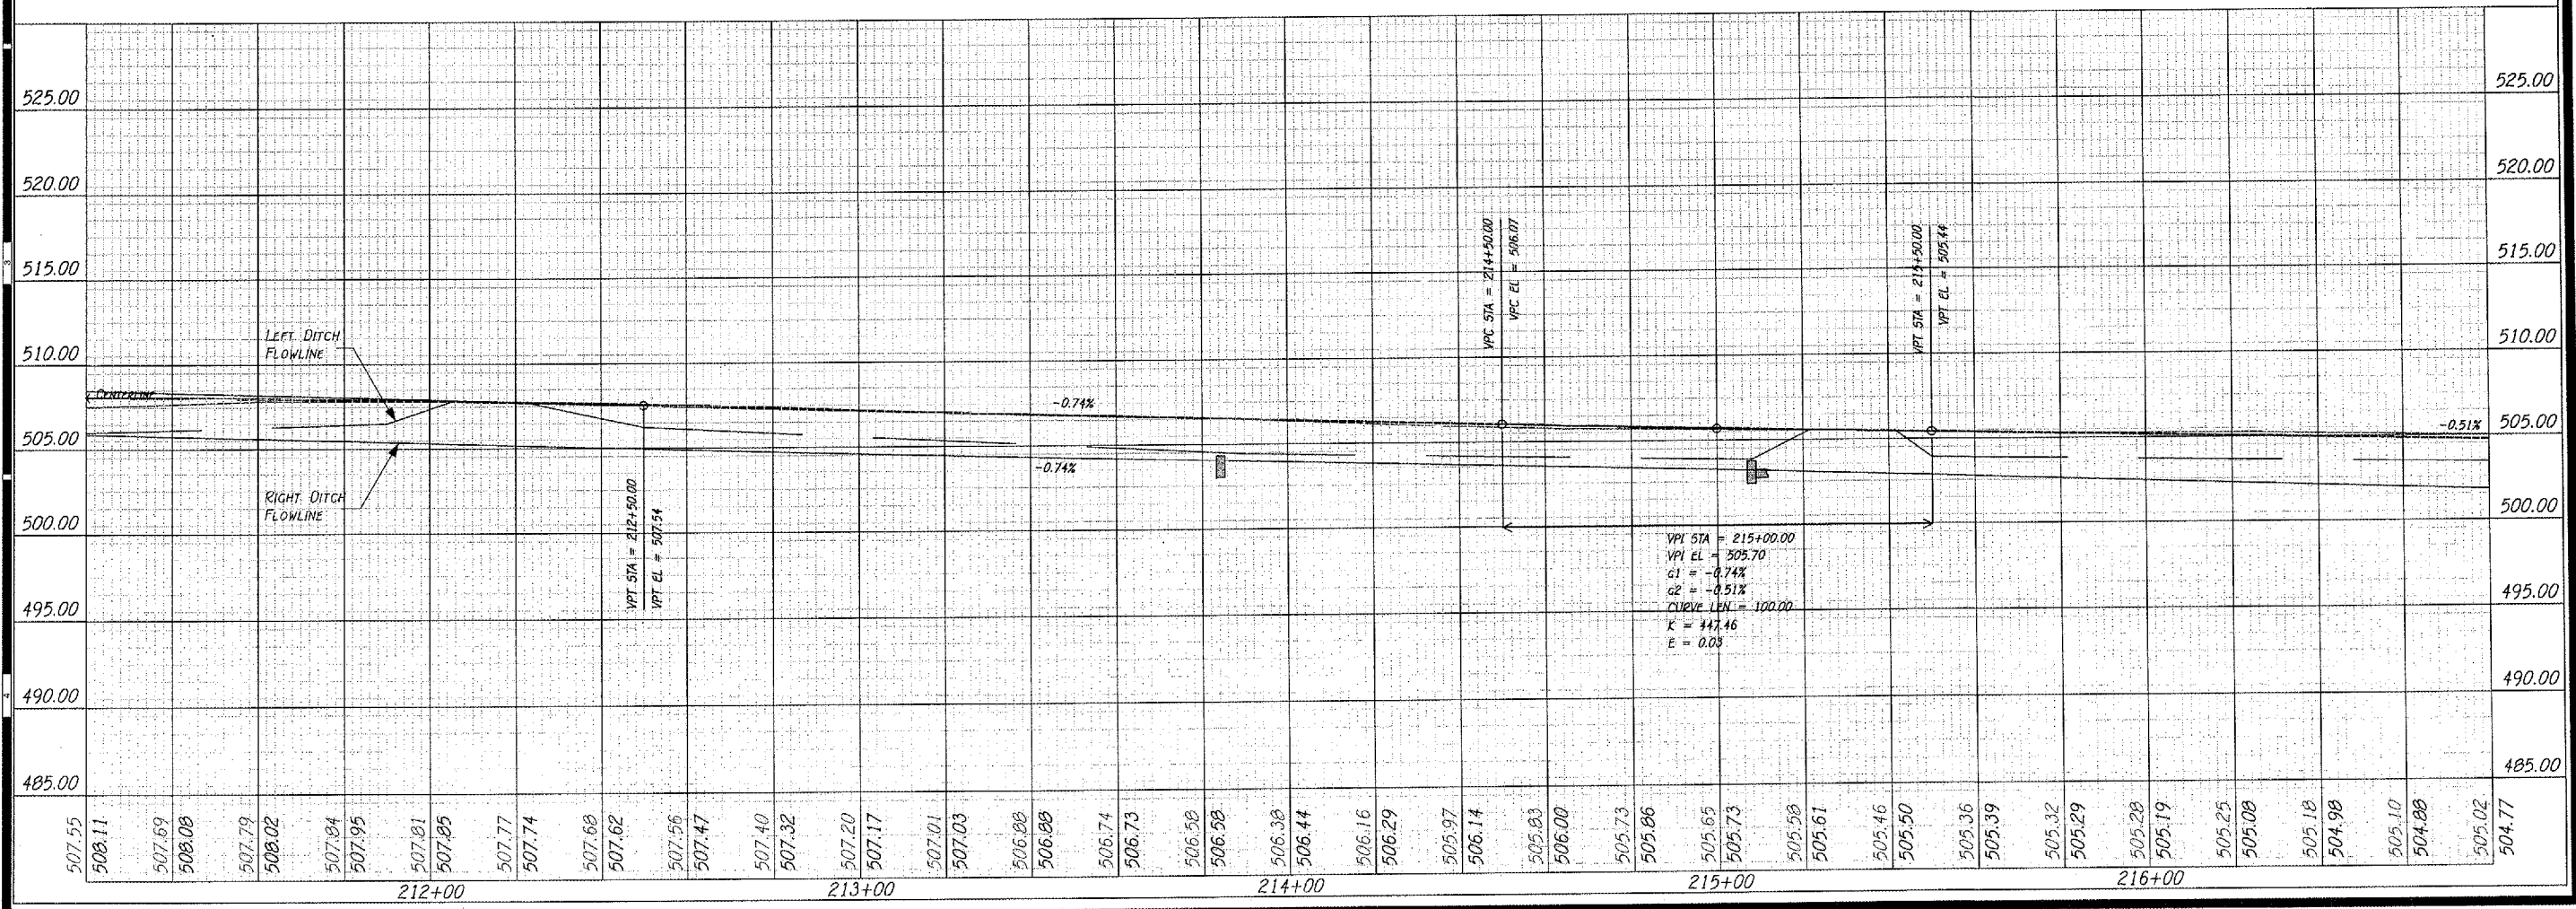

REVISIONS	No.	Date	Description

PLAN & PROFILE  
**STREET IMPROVEMENTS**  
ARMINGTON, ILLINOIS

**R**  
Randolph & Associates, Inc.  
Consulting Engineers  
Land Surveyors

111 Furman Parkway, Peoria, IL 61615  
Tel: 309-693-6814 Fax: 309-693-6855  
www.randolphinc.com  
IL Design Firm Reg. # 184-001117

DESIGNED BY: E. THOMAS  
CHECKED BY: E. THOMAS  
APPROVED BY: R. BRADLE  
SCALE:

DATE: 5, APR 2007  
PROJECT NO.: 0773-016  
SHEET NO.: PP-6

R:\Projects\0773\773-016\Cadd\RCp03002.dwg, Layout 1, 4/26/2007 10:24:42 AM, ThomasE, 1:2