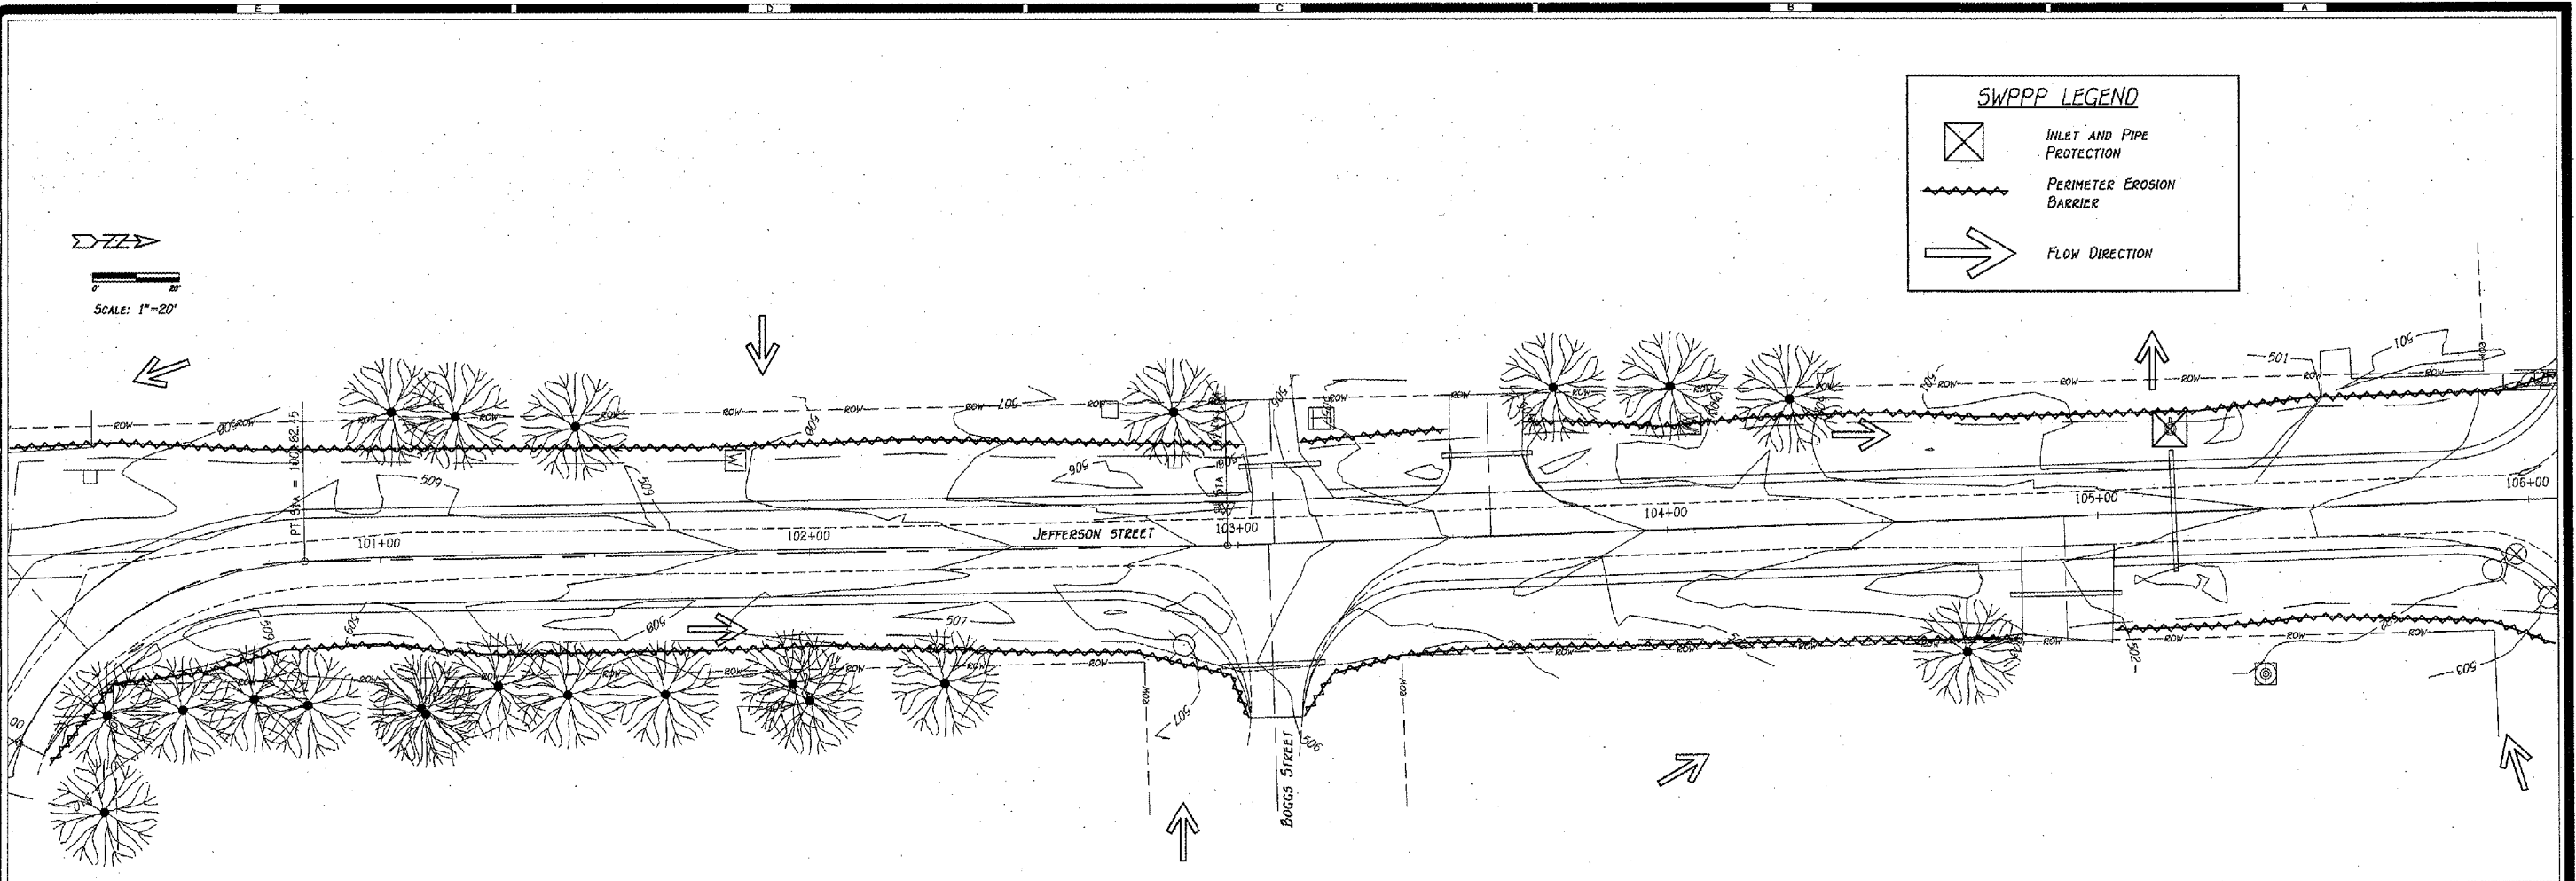


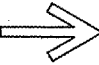


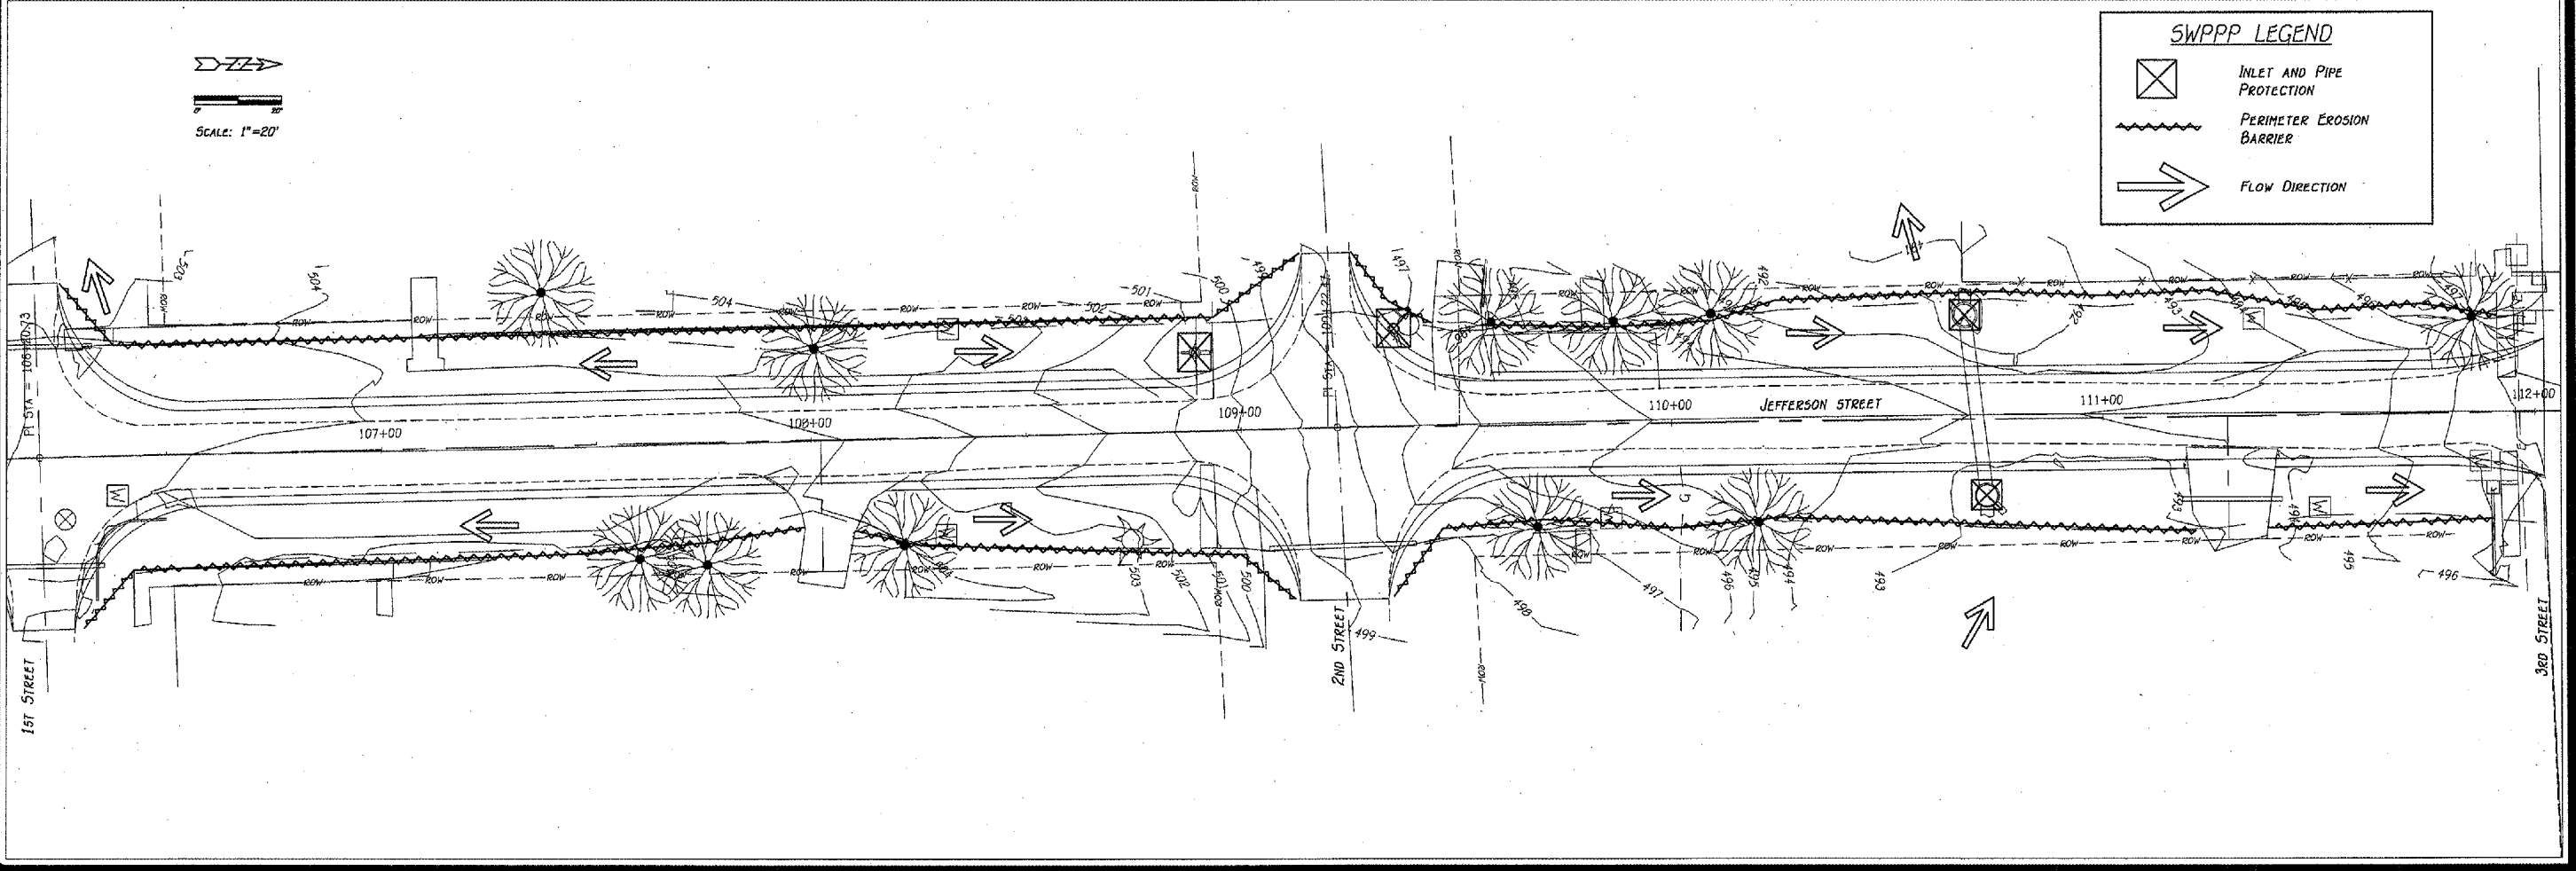
r:\Projects\0773\773-01\1\Cadd\SWPPP-1.dwg, Layout 1, 4/26/2007 10:22:38 AM, ThomasE, 1:2

COPYRIGHT 2006 - RANDOLPH & ASSOCIATES, INC.



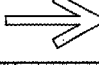


SWPPP LEGEND

-  INLET AND PIPE PROTECTION
-  PERIMETER EROSION BARRIER
-  FLOW DIRECTION



SWPPP LEGEND

-  INLET AND PIPE PROTECTION
-  PERIMETER EROSION BARRIER
-  FLOW DIRECTION

CONTRACT #09391
SHEET 21 OF 43

REVISIONS	
No.	Description

STORM WATER POLLUTION PREVENTION PLAN

STREET IMPROVEMENTS
ARMINCTON, ILLINOIS

R
Randolph & Associates, Inc.
Consulting Engineers
Land Surveyors

911 Pioneer Parkway, Peoria, IL 61615
tel.309-683-8644 fax.309-683-6856
www.randolphinc.com
IL Design Firm Reg. # 184-061317

DESIGNED BY:
E. THOMAS

APPROVED BY:
R. BRADLE

SCALE:
1" = 20'

DATE:
5, APR. 2007

PROJECT NO.:
0773.016

DRAWING NO.:
SW-1