
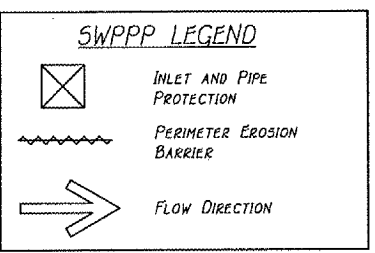
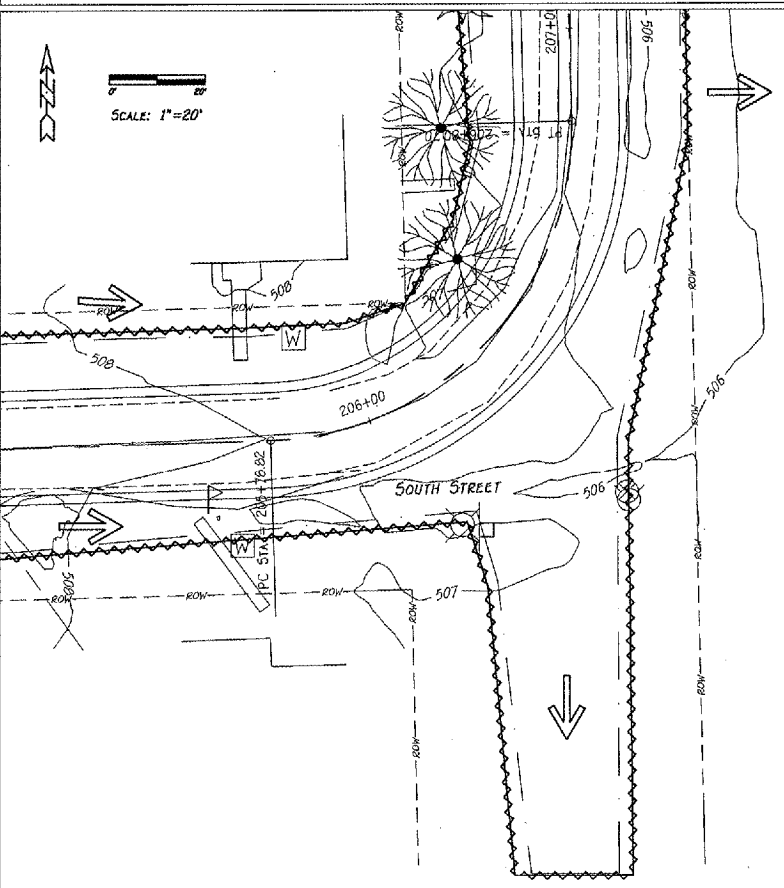
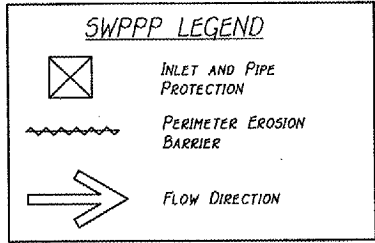


R:\Projects\0773\773-016\Cadd\SWPPP-2.dwg, Layout 1, 4/26/2007 10:23:50 AM, ThomasE, 1:2

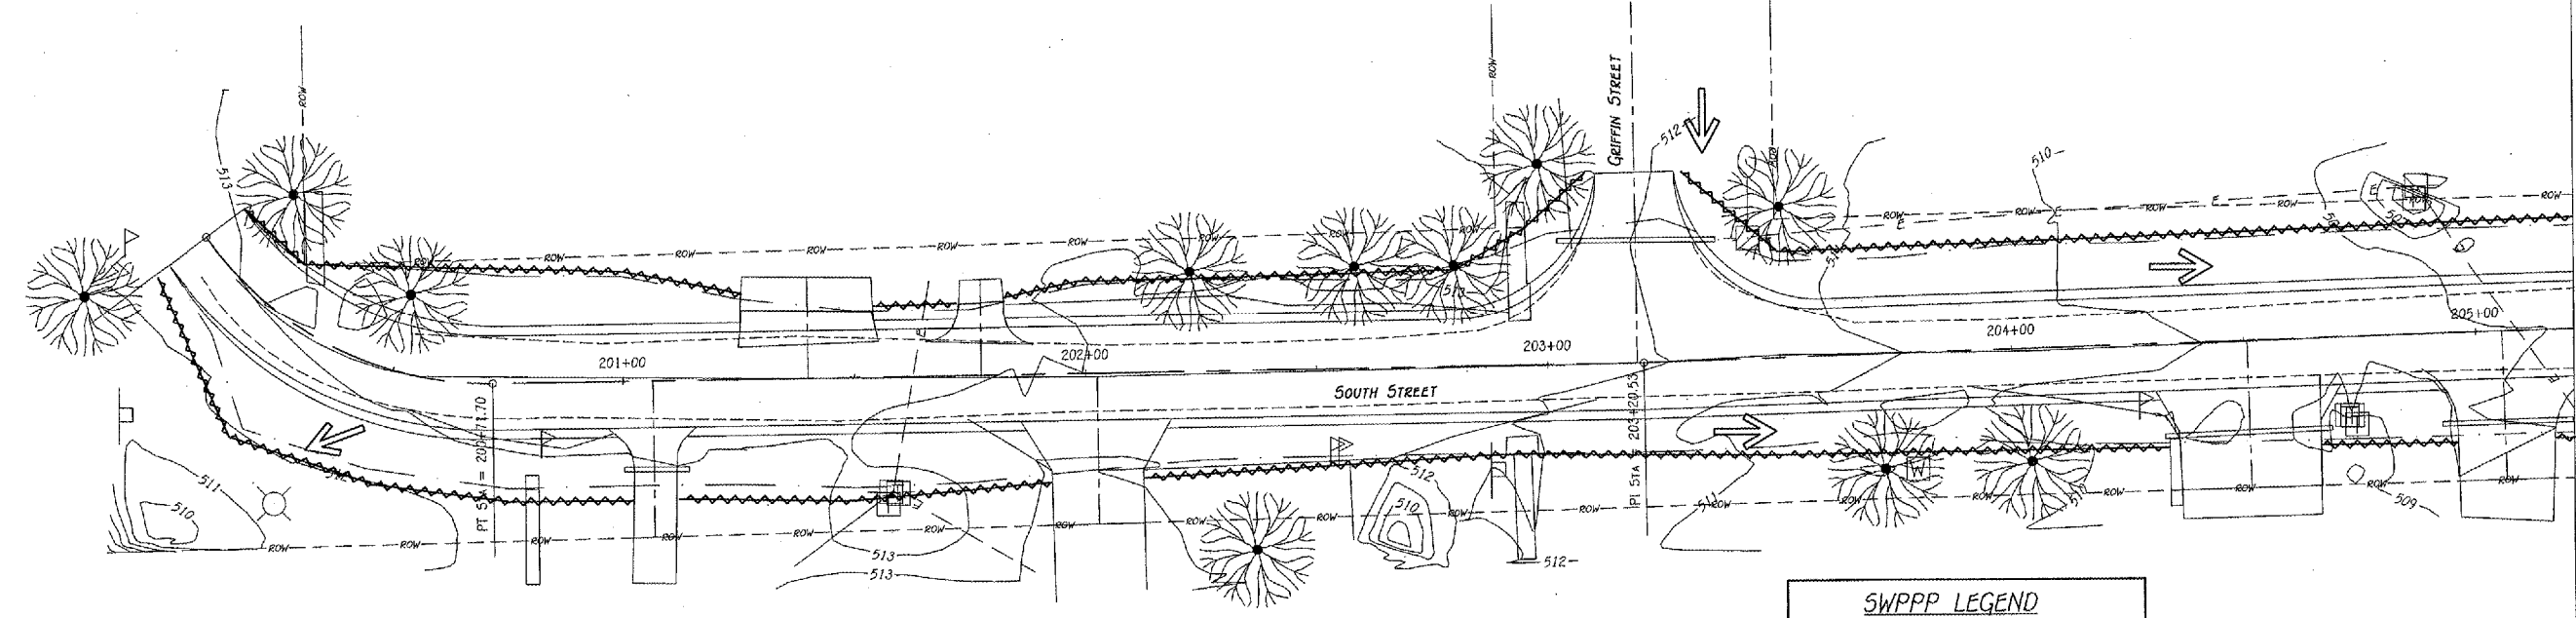

CONTRACT #09391
SHEET 22 OF 43

REVISIONS	
NO.	DATE

STORM WATER POLLUTION PREVENTION PLAN

STREET IMPROVEMENTS
ARMINGTON, ILLINOIS

Randolph & Associates, Inc.
Consulting Engineers
Land Surveyors

911 Pioneer Parkway, Peoria, IL 61615
Tel: 309-693-8344 Fax: 309-693-8655
www.randolphinc.com
IL Design Firm Reg. # 184-001317

DESIGNED BY: **E. THOMAS**
CHECKED BY: **E. THOMAS**
APPROVED BY: **R. BRADLE**

SCALE: **1" = 20'**

DATE: **5, Apr. 2007**

PROJECT NO.: **0773.016**

CONTRACT: **SW-2**