


C:\Projects\0773-016\Cadd\rc001001.dwg, Model, 4/26/2007 10:21:12 AM, ThomasE, 1:2

Copyright 2003 - Randolph & Associates, Inc.

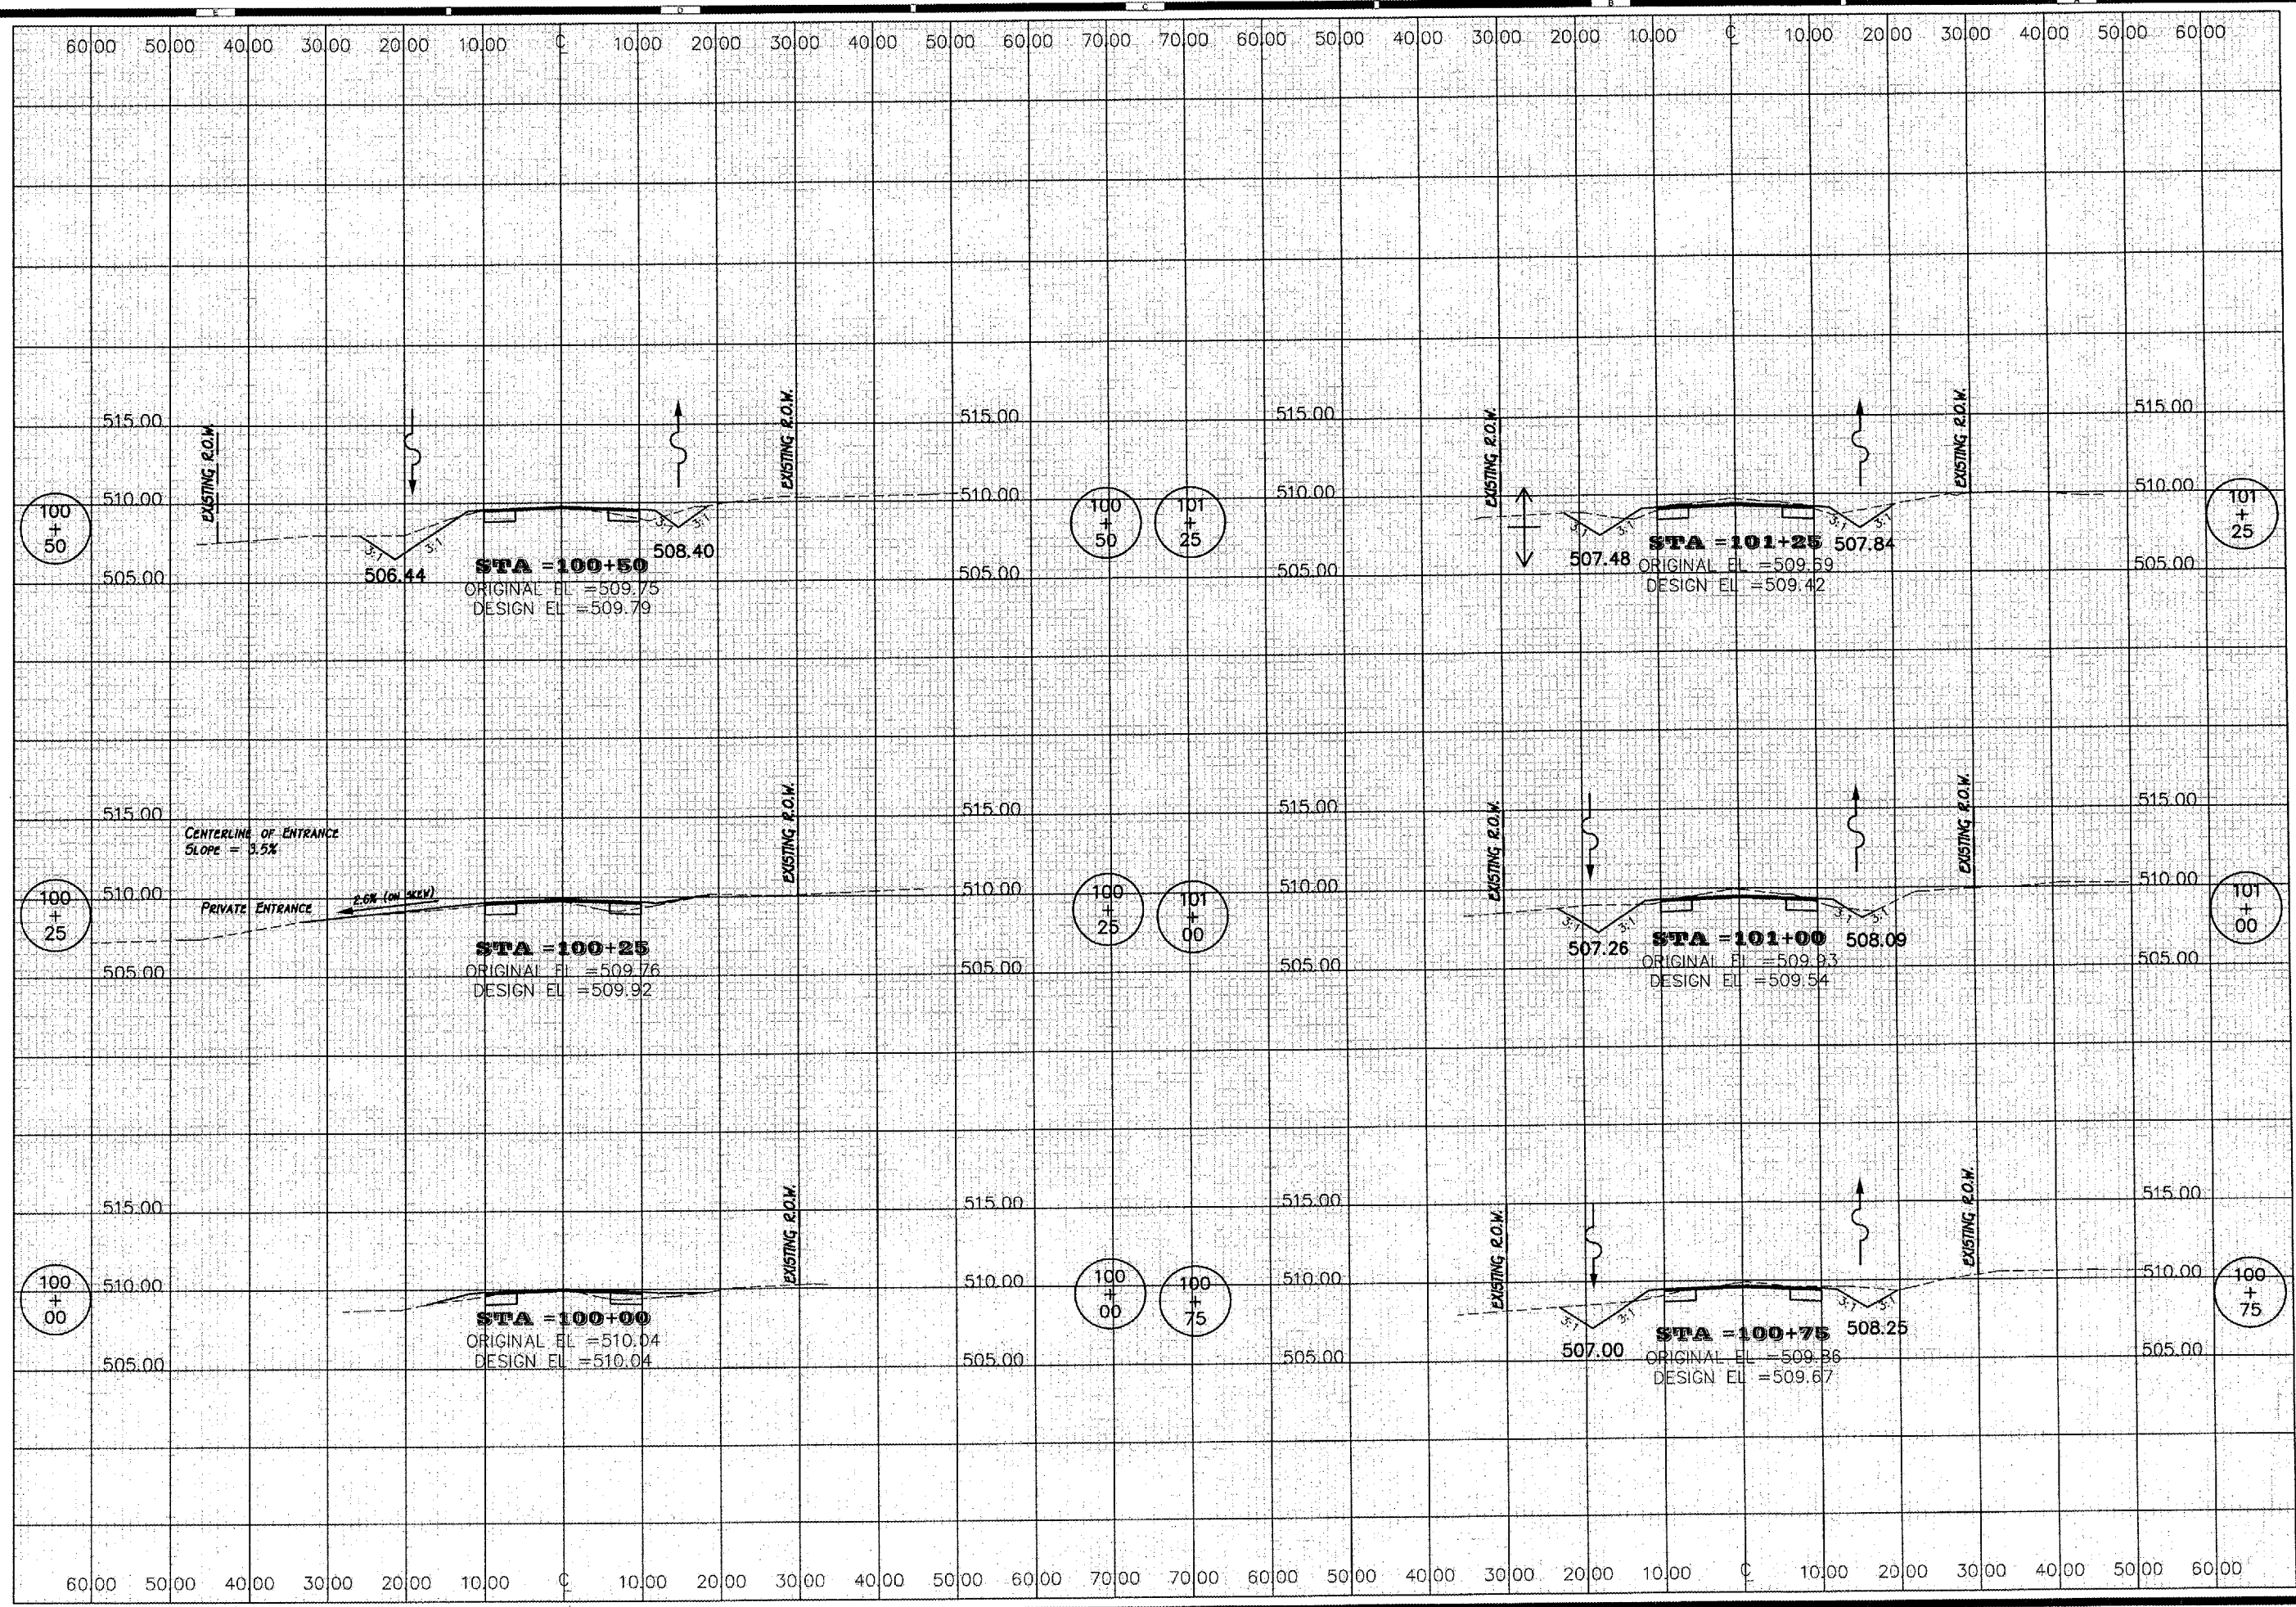

CONTRACT #09391
SHEET 25 OF 43

REVISIONS	
No.	Description

JEFFERSON STREET
CROSS SECTIONS
STREET IMPROVEMENTS
ARMINGTON, ILLINOIS

Randolph & Associates, Inc.
Consulting Engineers
Land Surveyors

211 Florence Parkway, Peoria, IL 61615
Tel: 309-693-0344 Fax: 309-698-9082
www.randolphinc.com
IL Design Firm Reg. # 194-001317

DESIGNED BY: **E. THOMAS**
CHECKED BY: **E. THOMAS**
DATE: **5, APR. 2007**
PROJECT NO.: **0773-016**
SCALE: **X5-1**