


R:\Projects\0773\773-016\Cadd\c002001.dwg, Model, 4/26/2007 10:20:52 AM, ThomasE, 1:2

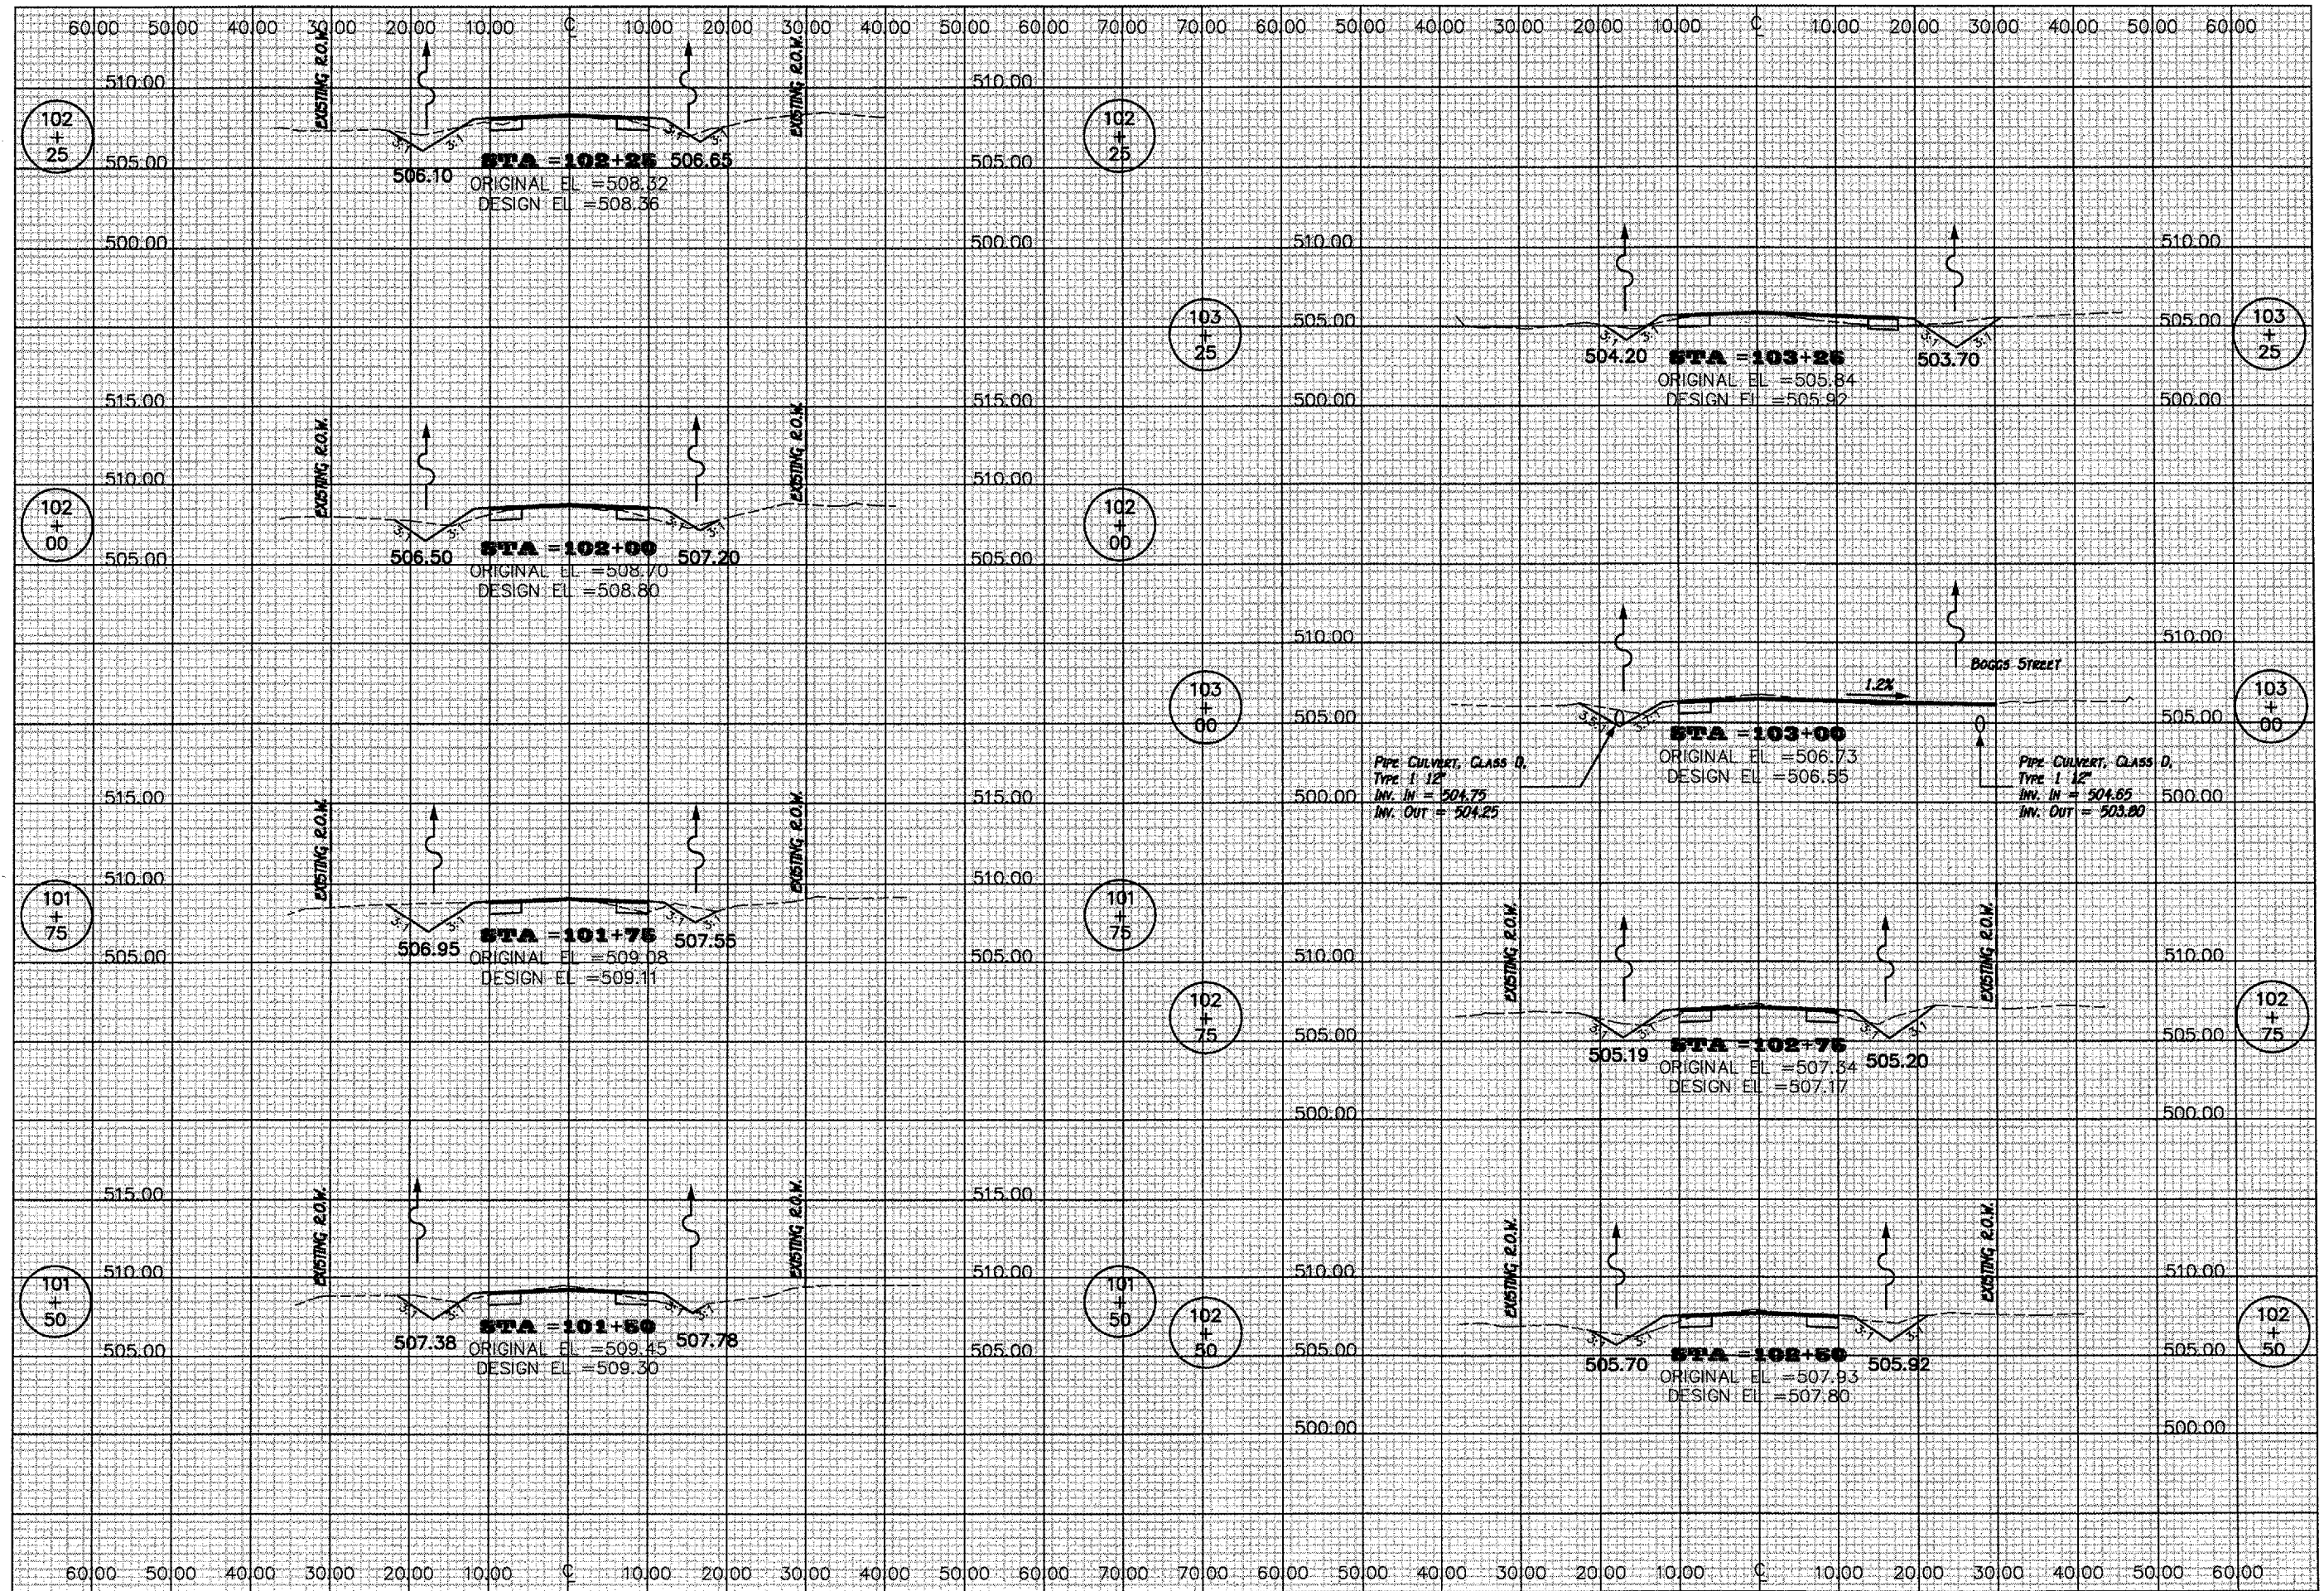

CONTRACT #89391  
SHEET 26 OF 43

REVISIONS	
No.	Date

JEFFERSON STREET  
CROSS SECTIONS

**STREET IMPROVEMENTS**  
ARMINGTON, ILLINOIS

**R**  
Randolph & Associates, Inc.  
Consulting Engineers  
Land Surveyors

911 Pioneer Parkway, Peoria, IL 61615  
Tel: 309-693-2844 Fax: 309-693-8666  
www.randolphinc.com  
IL Design Firm Reg. # 164-021317

DESIGNED BY: **F. THOMAS**  
CHECKED BY: **F. THOMAS**  
APPROVED BY: **R. BRADLE**  
SCALE: **AS SHOWN**

DATE: **3 APR 2007**  
PROJECT NO: **0773-016**  
DRAWING: **X5-2**