


R:\Projects\0773\773-016\Cadd\vc003001.dwg, Model, 4/26/2007 10:20:27 AM, ThomasE, 1:2

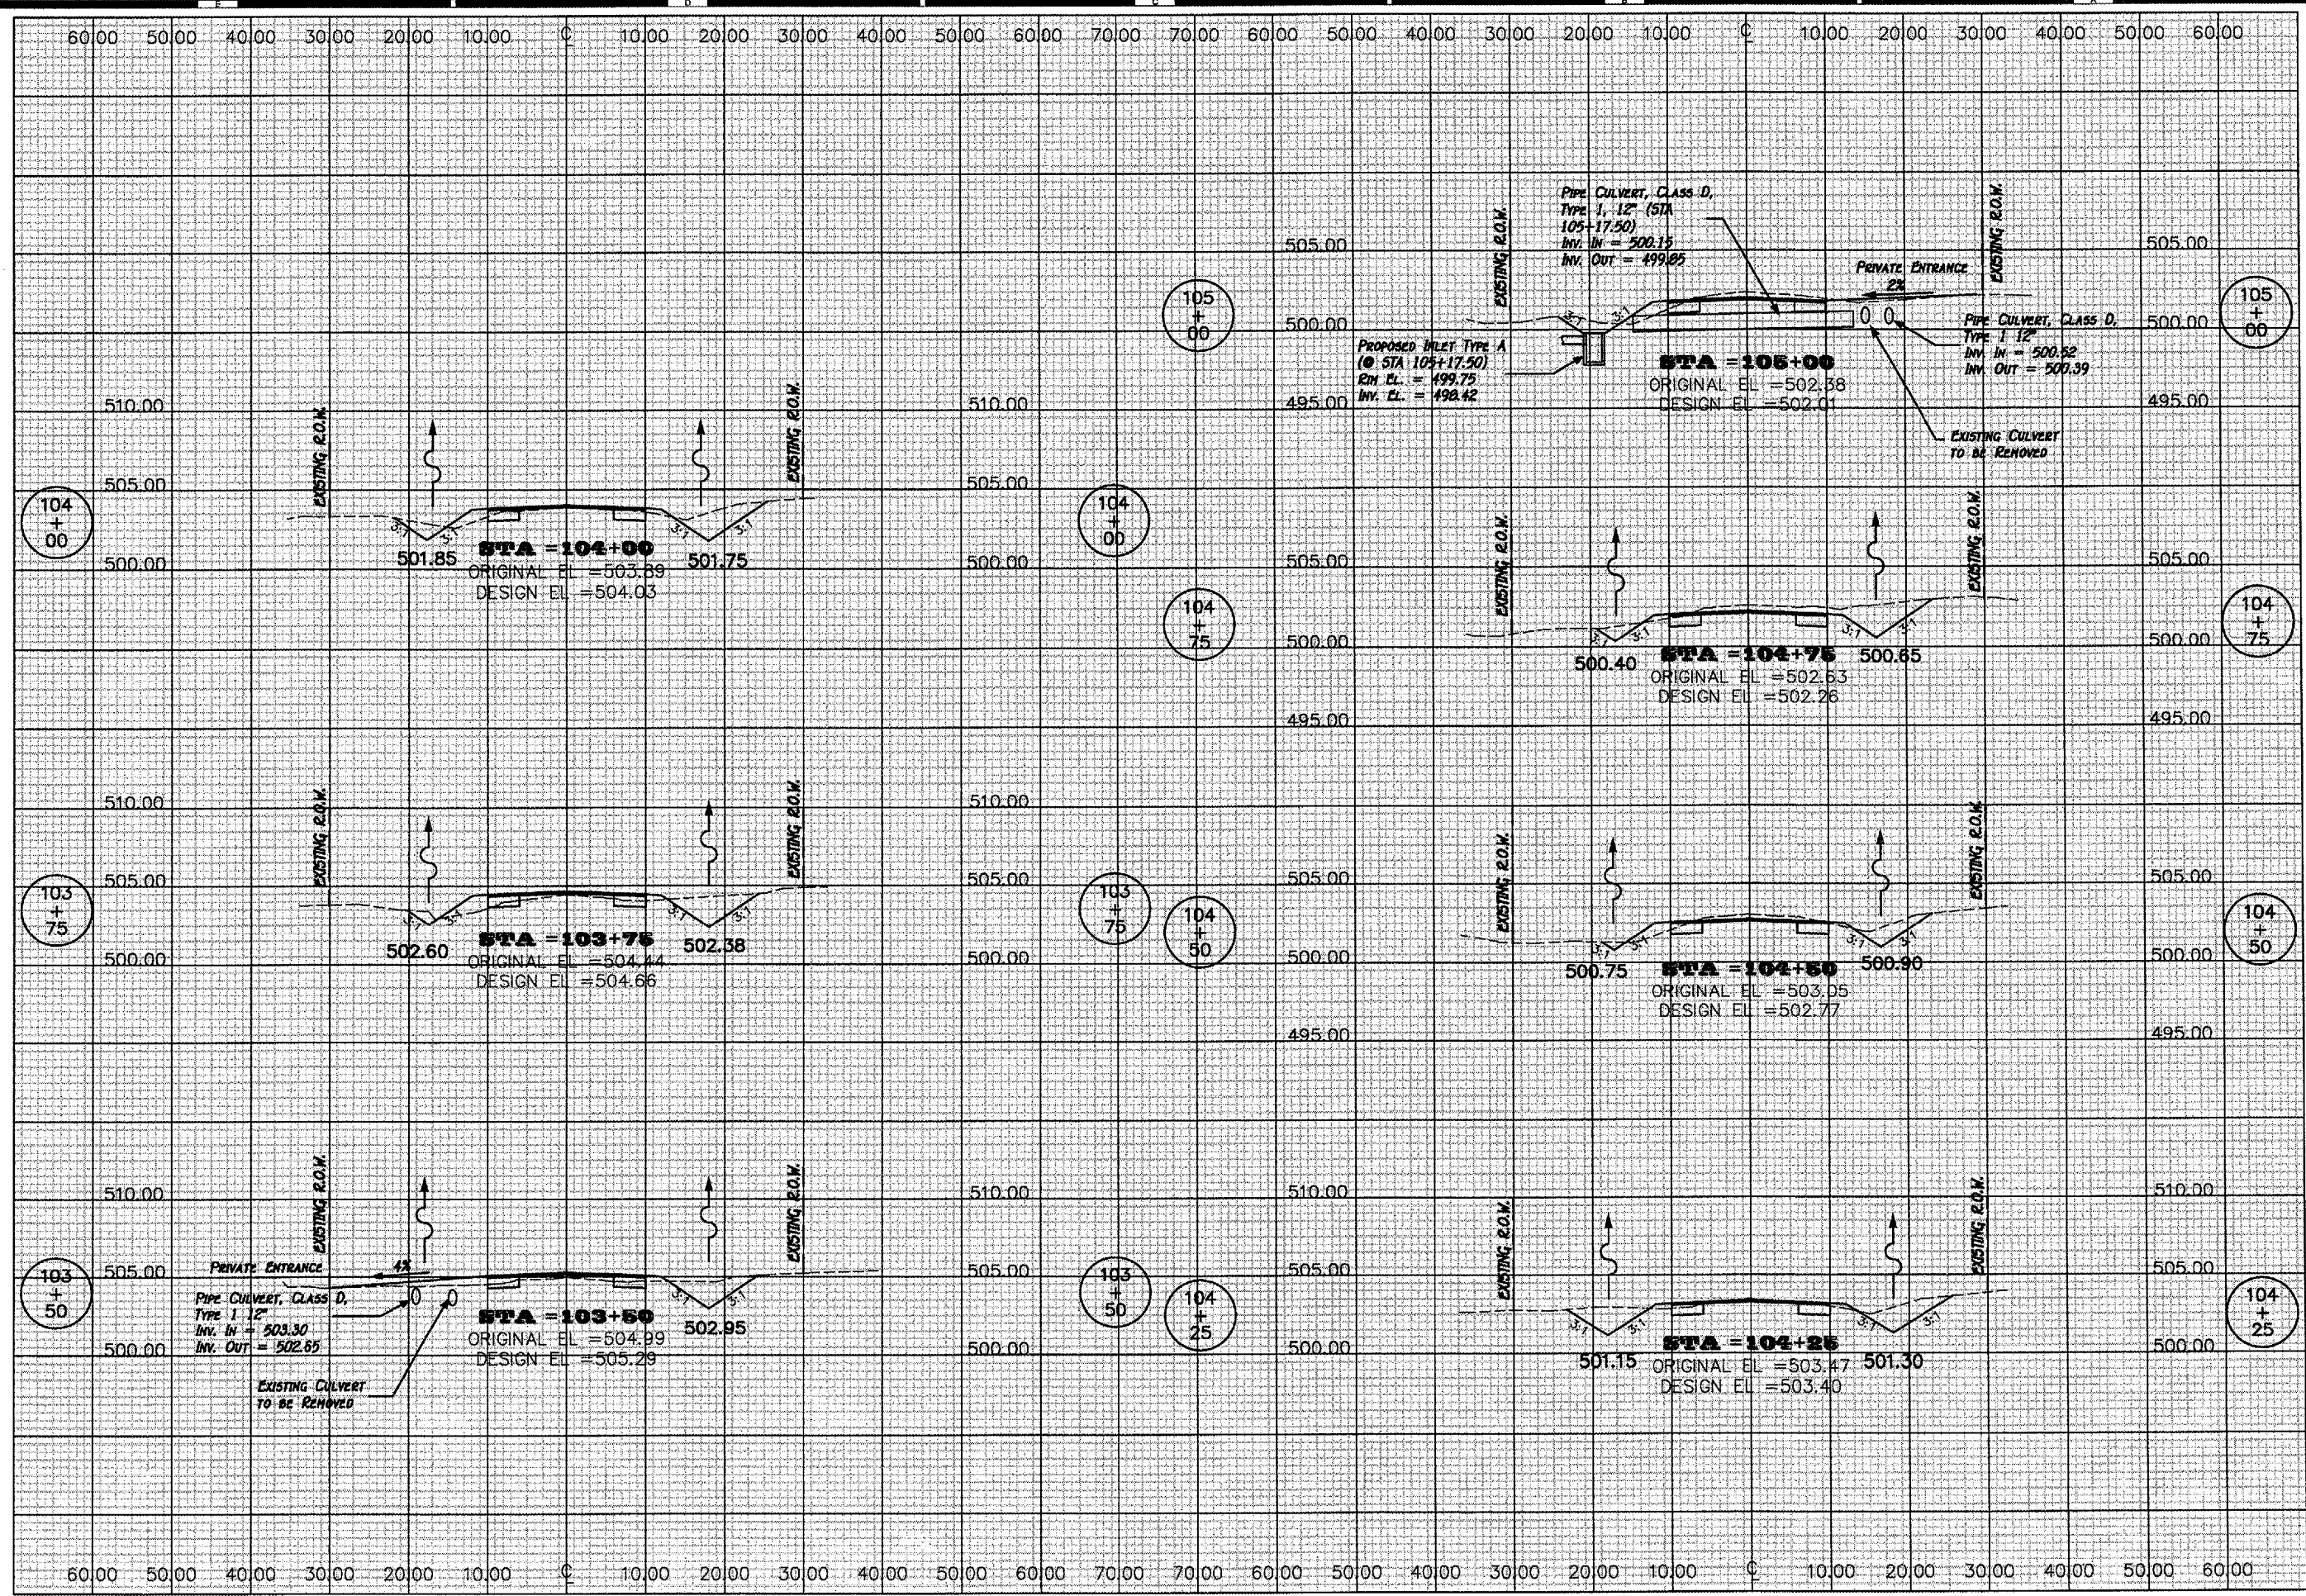

CONTRACT #89391
SHEET 27 OF 43

| REVISIONS | |
|-----------|------|
| NO. | DATE |
| | |
| | |
| | |
| | |
| | |
| | |
| | |
| | |
| | |

JEFFERSON STREET
CROSS SECTIONS
STREET IMPROVEMENTS
ARMINGTON, ILLINOIS

R
Randolph & Associates, Inc.
Consulting Engineers
Land Surveyors

911 Pioneer Parkway, Peoria, IL 61615
Tel: 309-693-6844 Fax: 309-693-6855
www.randolphinc.com
IL Design Firm Reg. #184-001317

DESIGNED BY: E. THOMAS
CHECKED BY: E. THOMAS
APPROVED BY: R. BRADLE
SCALE:

DATE: 5. APR. 2007
PROJECT NO: 0773-016
DRAWING: X5-3