


R:\Projects\0773\773-016\Cadd\rc004001.dwg, Model, 4/26/2007 10:20:06 AM, ThomasE, 1:2

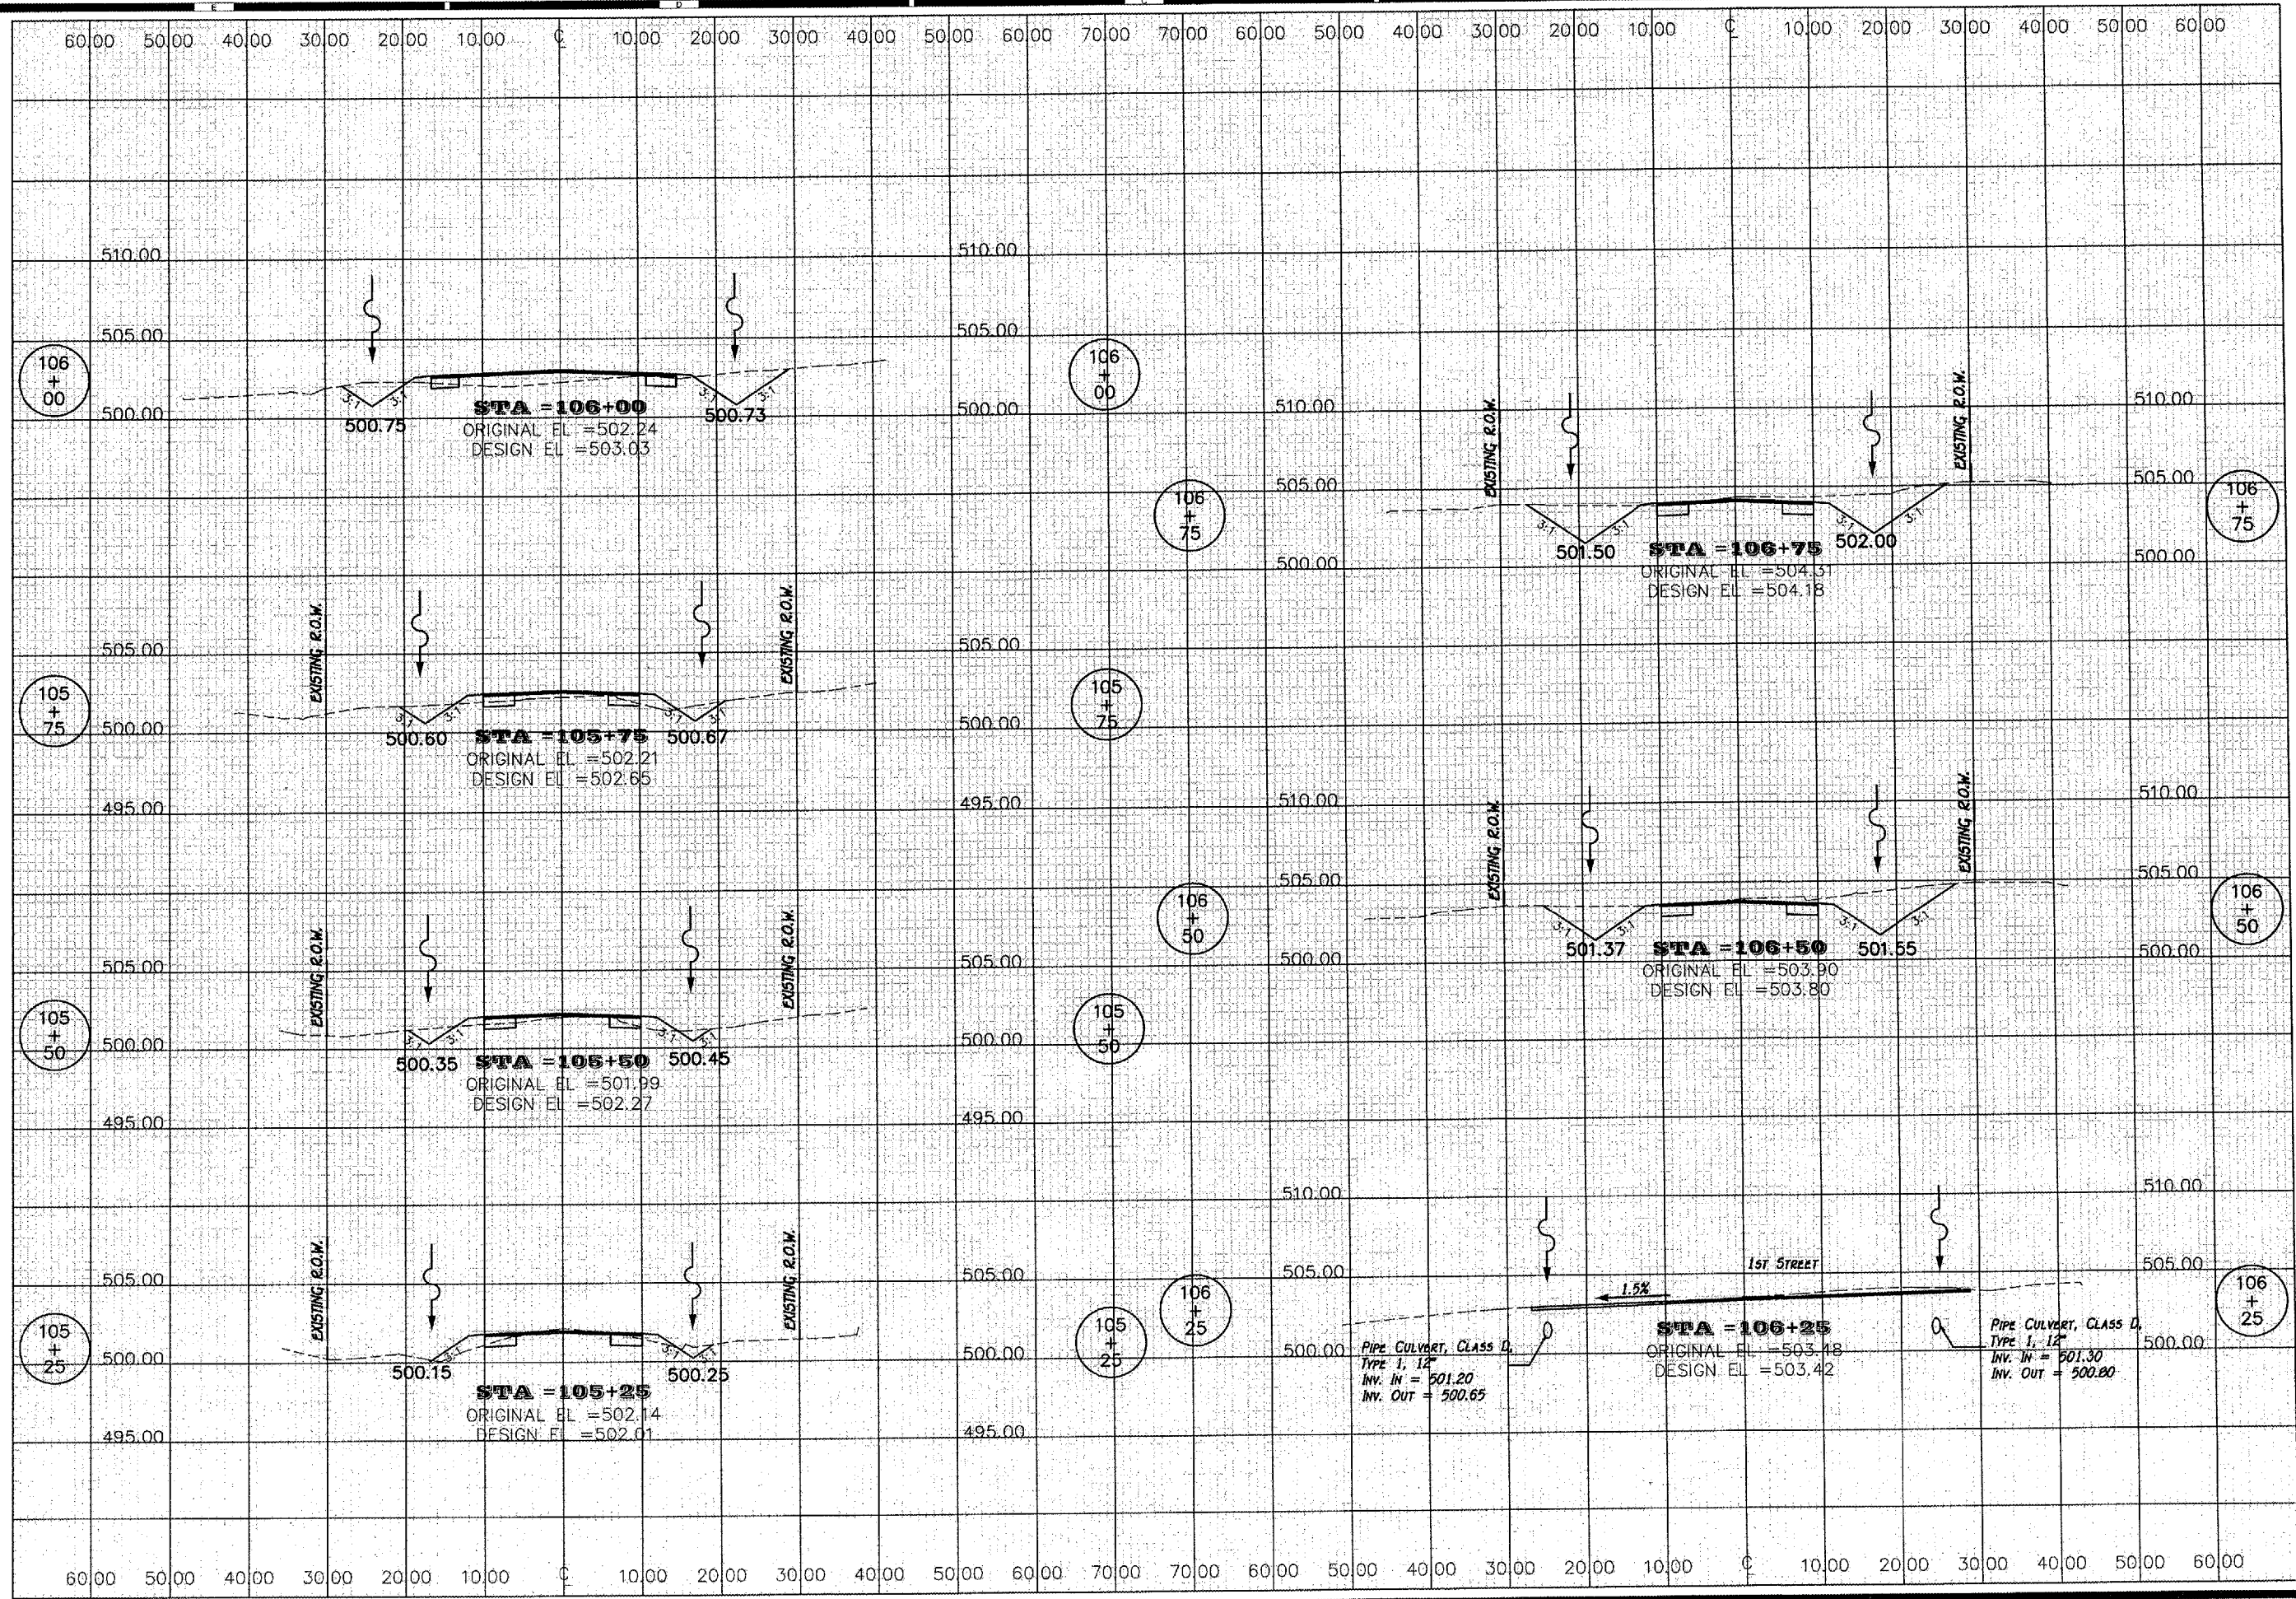

CONTRACT #09391  
SHEET 28 OF 43

REVISIONS	
No.	Date

JEFFERSON STREET  
CROSS SECTIONS  
STREET IMPROVEMENTS  
ARMINGTON, ILLINOIS

**R**  
Randolph & Associates, Inc.  
Consulting Engineers  
Land Surveyors  
911 Phoenix Parkway, Peoria, IL 61615  
tel. 309-693-8844 fax. 309-693-0665  
www.randolphinc.com  
IL Design Firm Reg. # 184-001377

DESIGNED BY: E. THOMAS  
CHECKED BY: E. THOMAS  
SUPERVISED BY: E. BRADLE  
SCALE:  
DATE: 5 Apr. 2007  
PROJECT: 0773-016  
SHEET: X5-4