


\\Projects\0773\773-016\Cadd\vc006001.dwg, Model, 4/26/2007 10:19:20 AM, ThomasE, 1:2

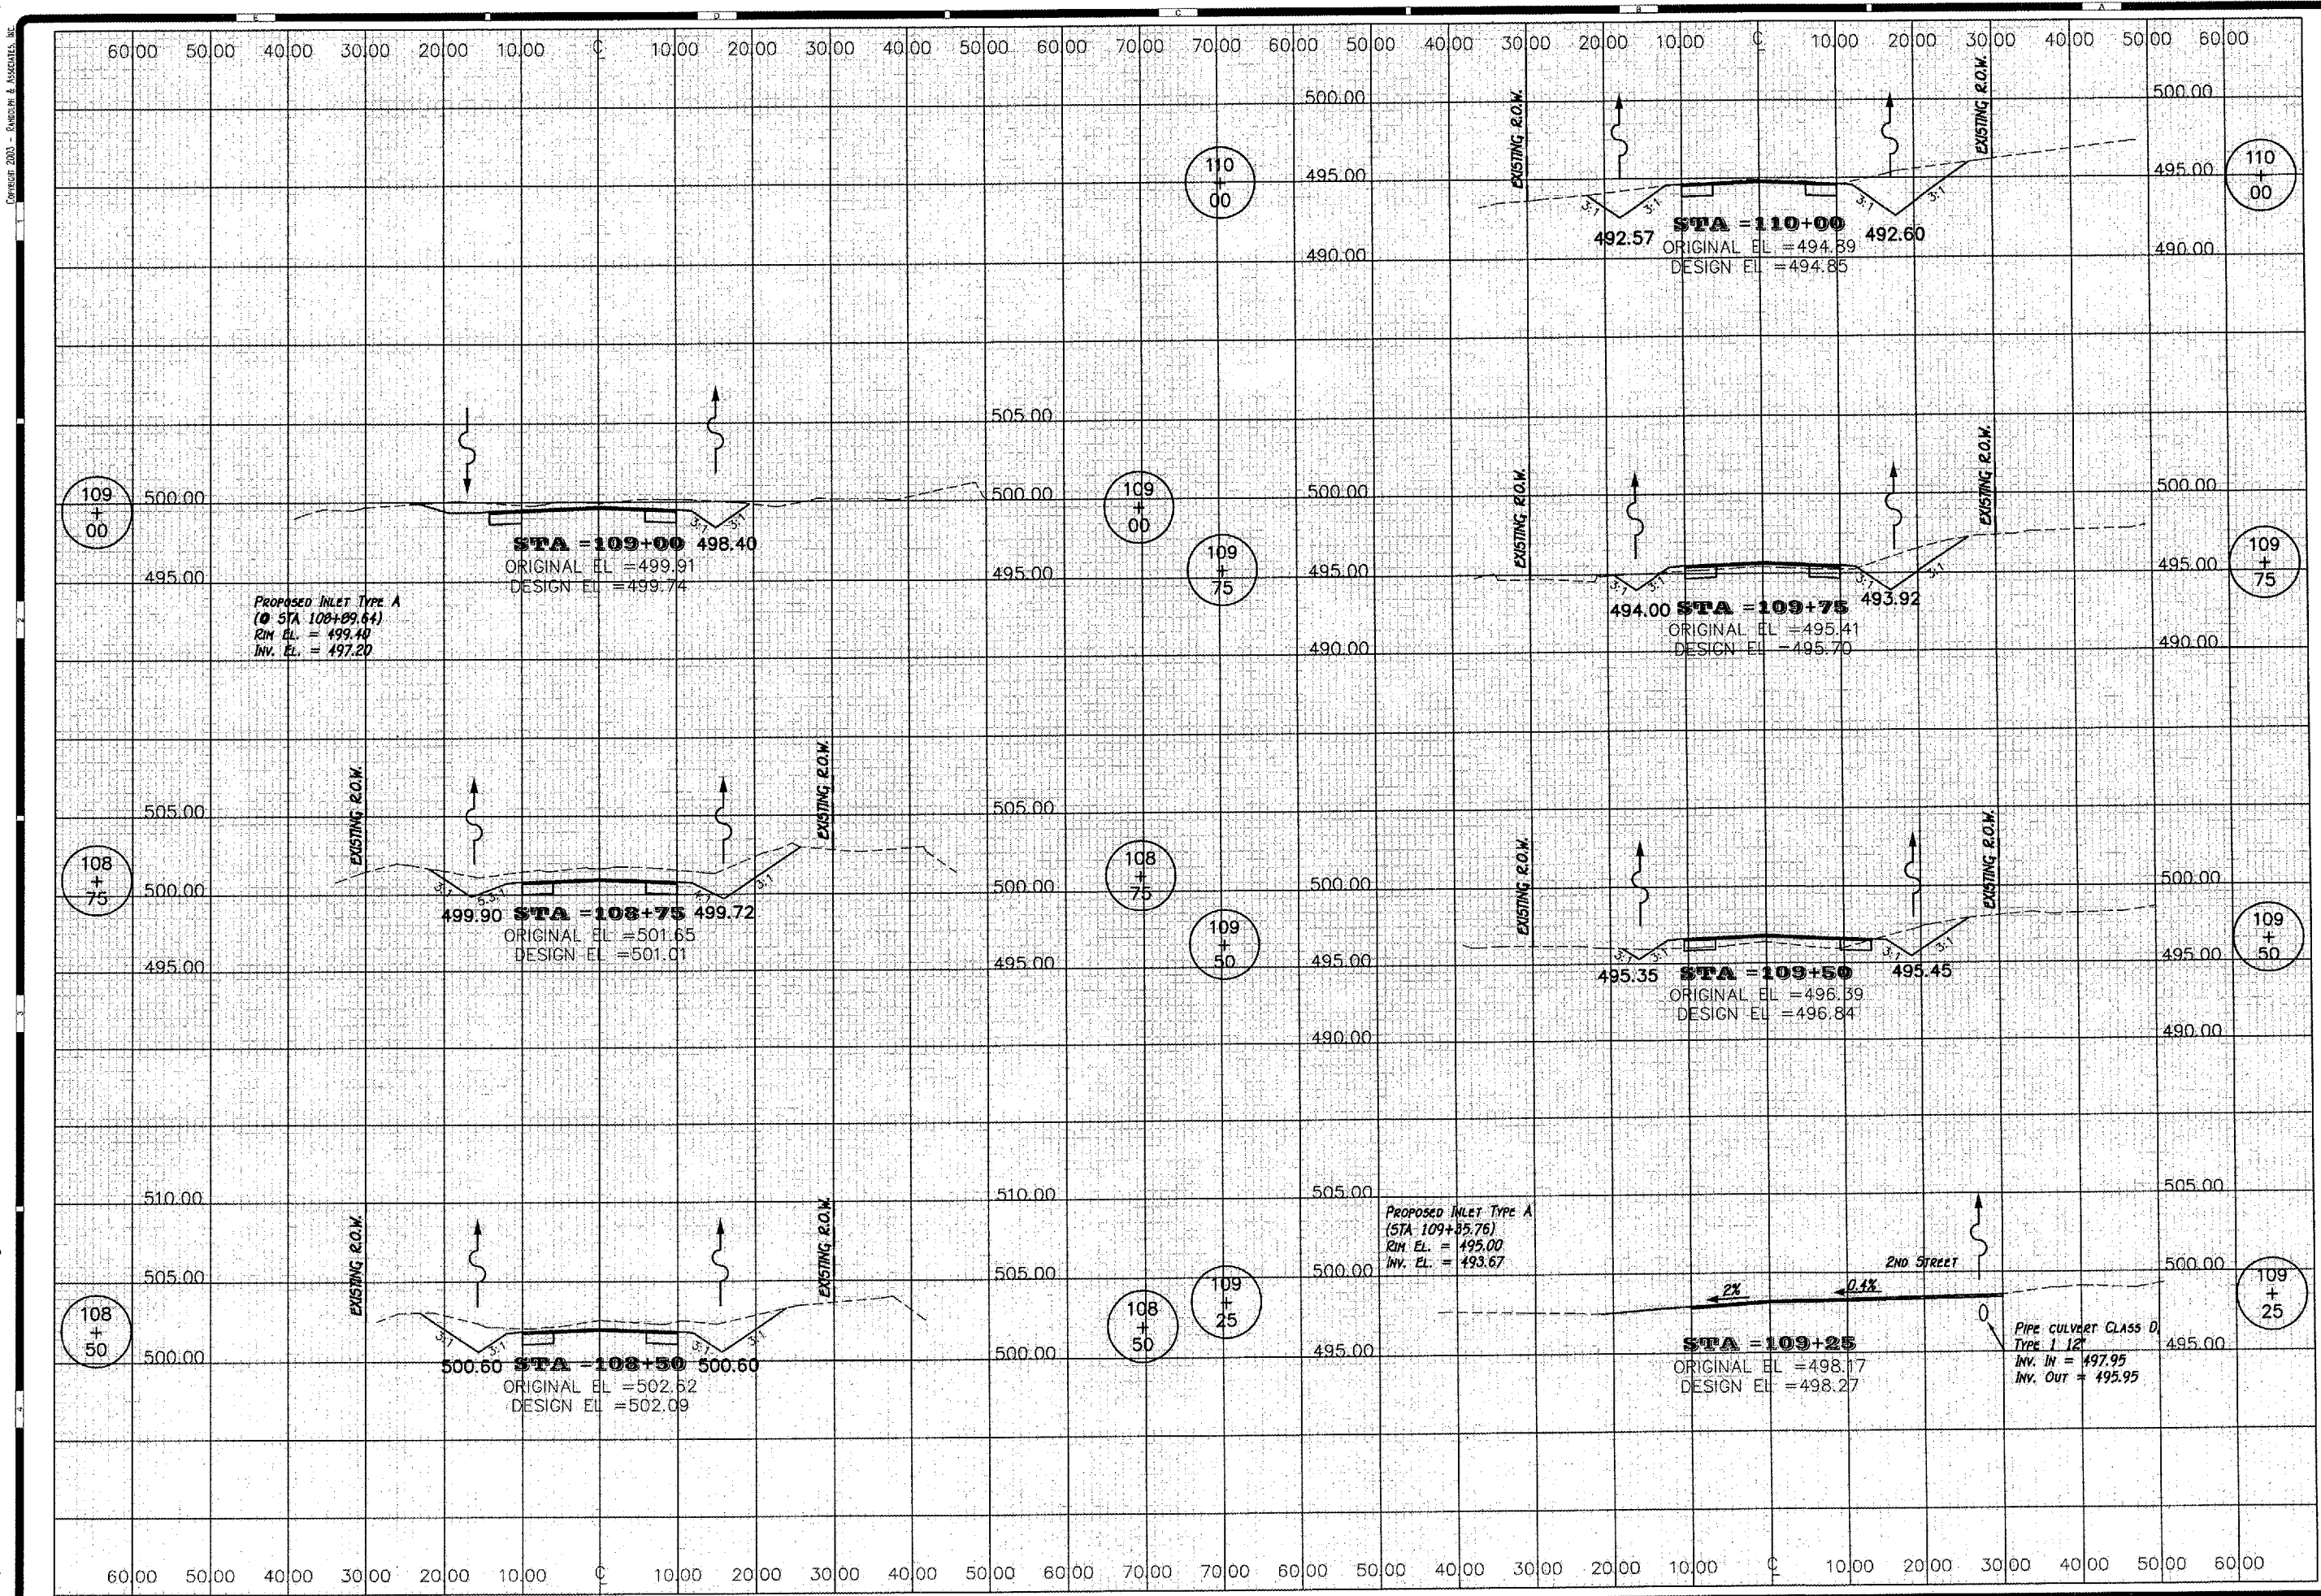

CONTRACT #09391  
SHEET 30 OF 43

REVISIONS	
No.	Date

JEFFERSON STREET  
CROSS SECTIONS  
**STREET IMPROVEMENTS**  
ARMINGTON, ILLINOIS

**R**  
Randolph & Associates, Inc.  
Consulting Engineers  
Land Surveyors  
311 Pioneer Parkway, Peoria, IL 61615  
Tel: 309-693-8944 Fax: 309-693-8865  
www.randolphinc.com  
IL Design Firm Reg. # 144-051317

DATE: 5 APR 2007  
PROJECT: 0773-016  
X5-6