


R:\Projects\0773\773-016\Cadd\c007001.dwg, Model, 4/26/2007 10:19:01 AM, ThomasE 1:2

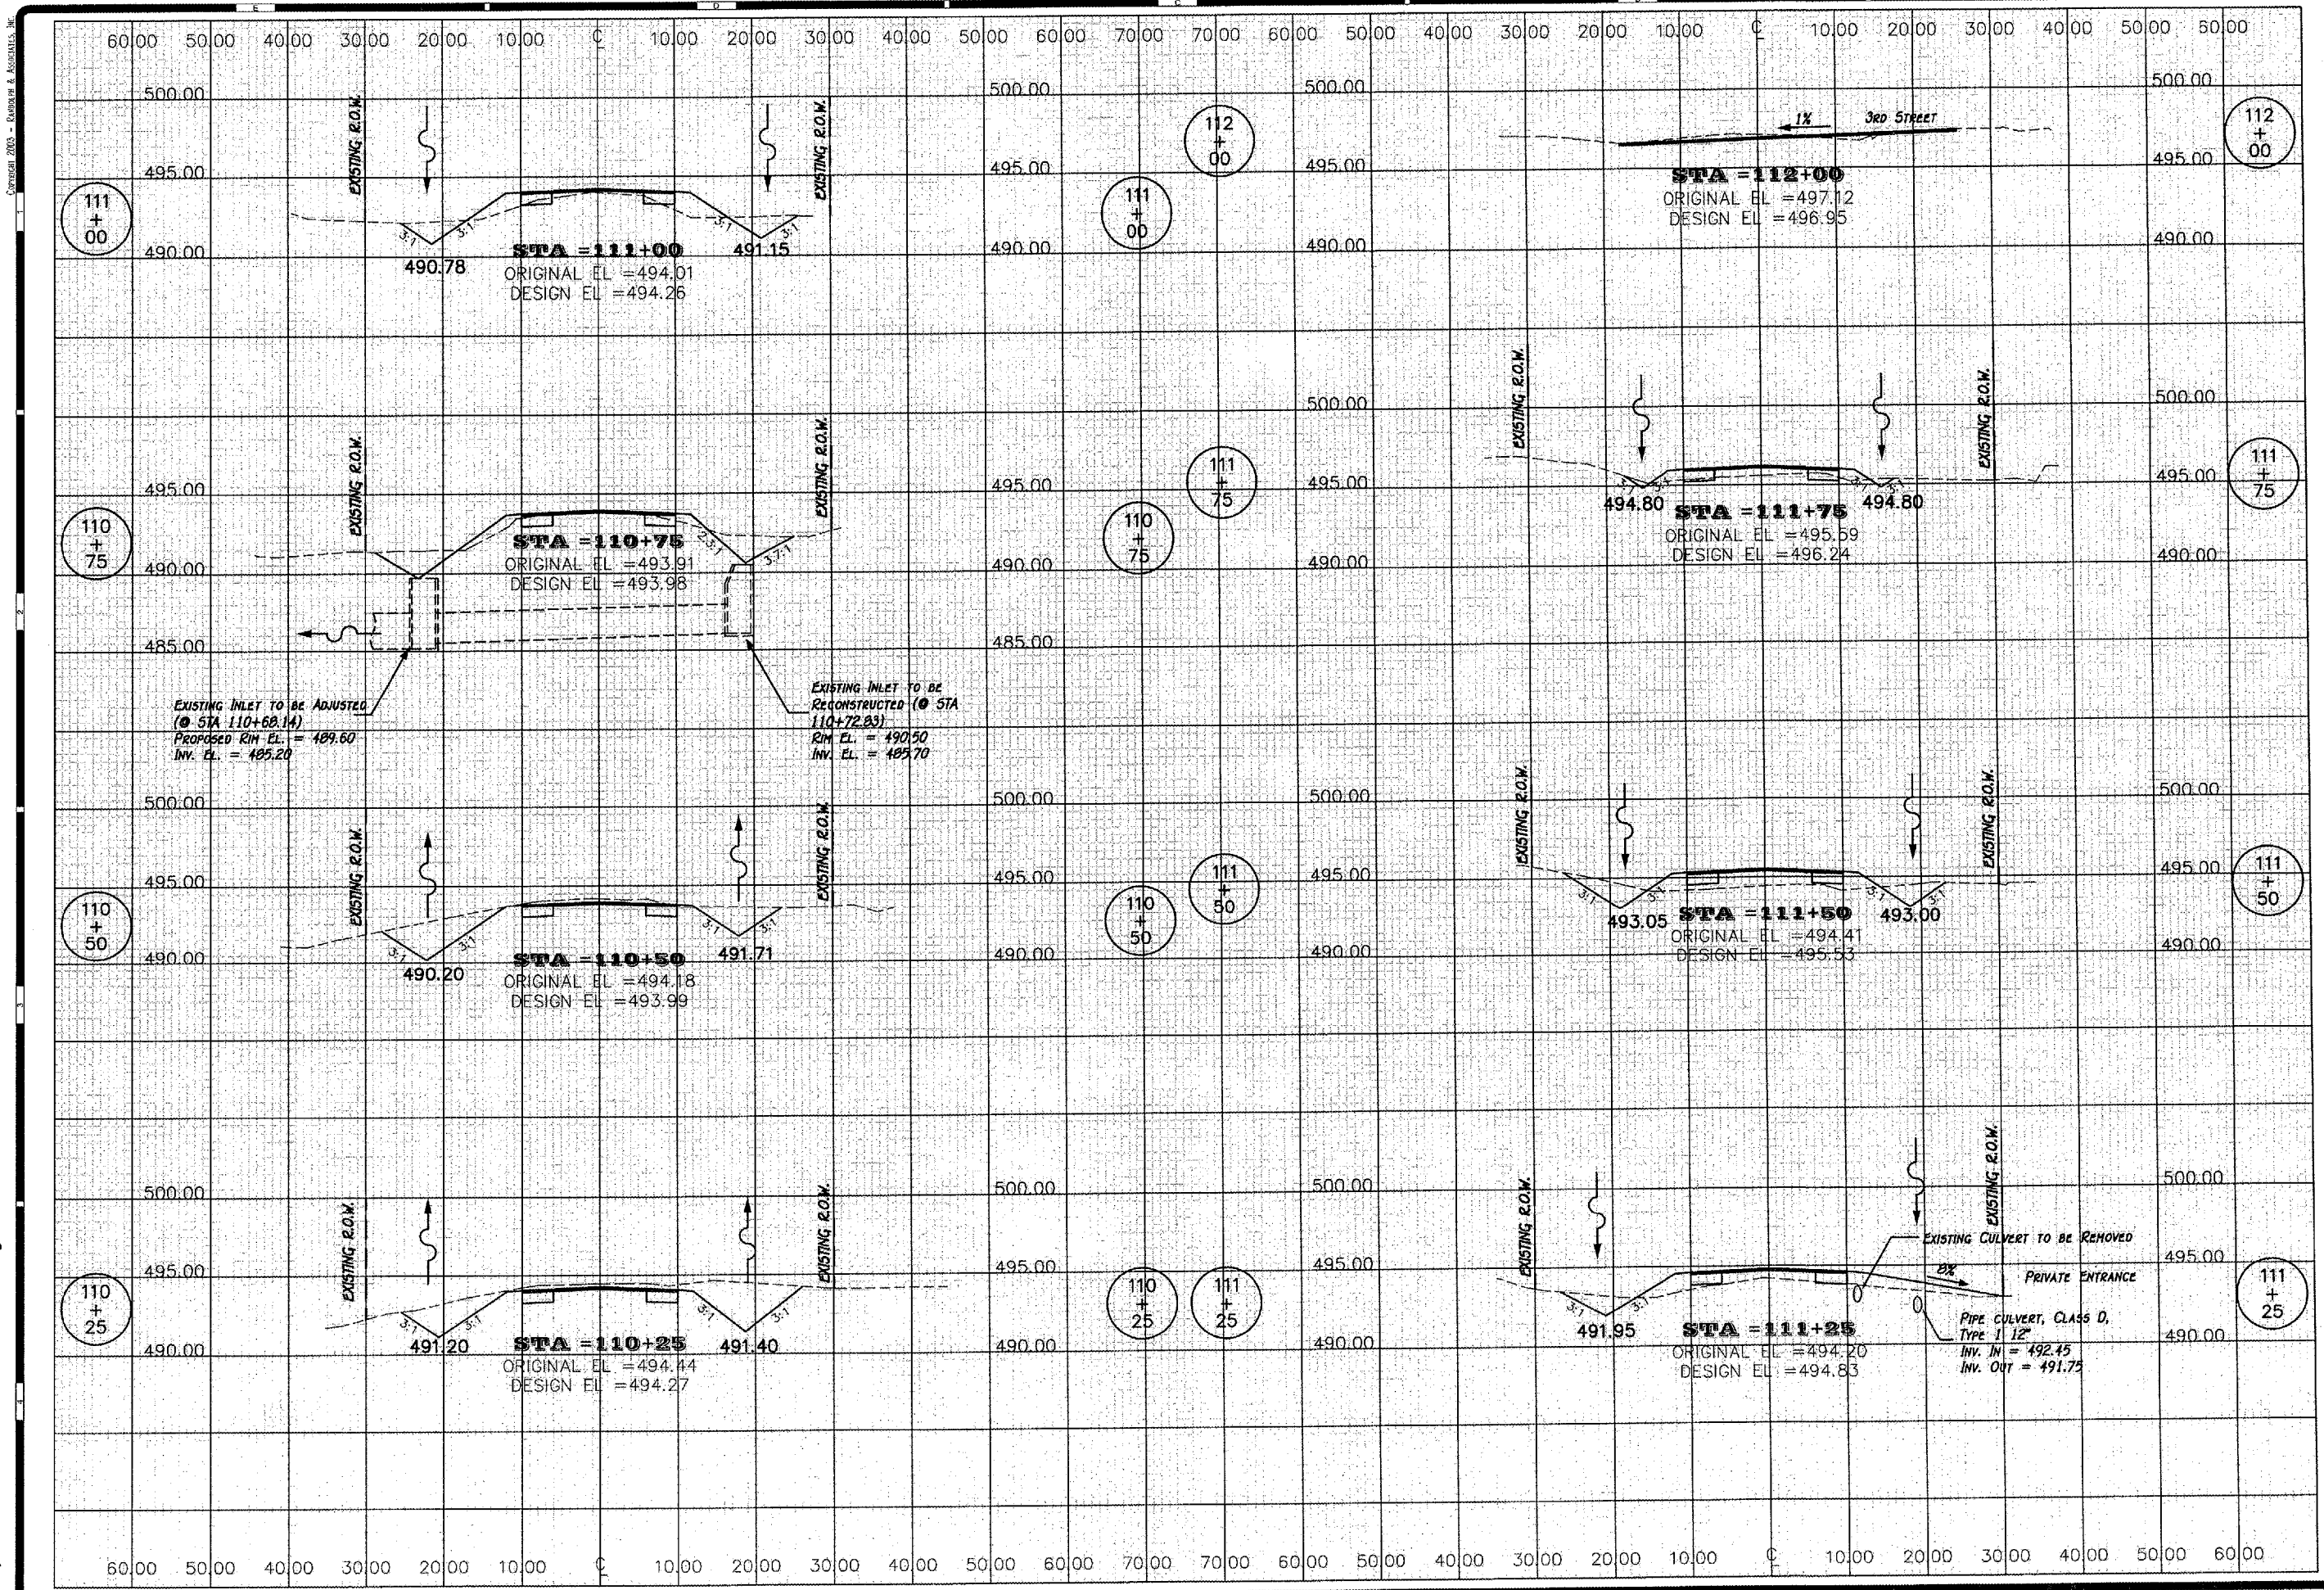

CONTRACT #09391
SHEET 31 OF 43

REVISIONS	
No.	Description

JEFFERSON STREET
CROSS SECTIONS
STREET IMPROVEMENTS
ARMINGTON, ILLINOIS

R
Randolph & Associates, Inc.
Consulting Engineers
Land Surveyors

911 Pioneer Parkway, Peoria, IL 61614
tel. 309-693-8844 fax. 309-693-6855
www.randolphinc.com
IL Design Firm Reg. # 184-081317

DESIGNED BY
E. THOMAS

DRAWN BY
E. THOMAS

APPROVED BY
R. BRADLE

DATE
5, APR. 2007

PROJECT NO.
0773-016

SCALE
X5-7