


Projects\0773\773-016\Cadd\rc001002.dwg, Model, 4/26/2007 10:18:37 AM, ThomasE, 1:2


Copyright 2003 - RANDOLPH & ASSOCIATES, INC.

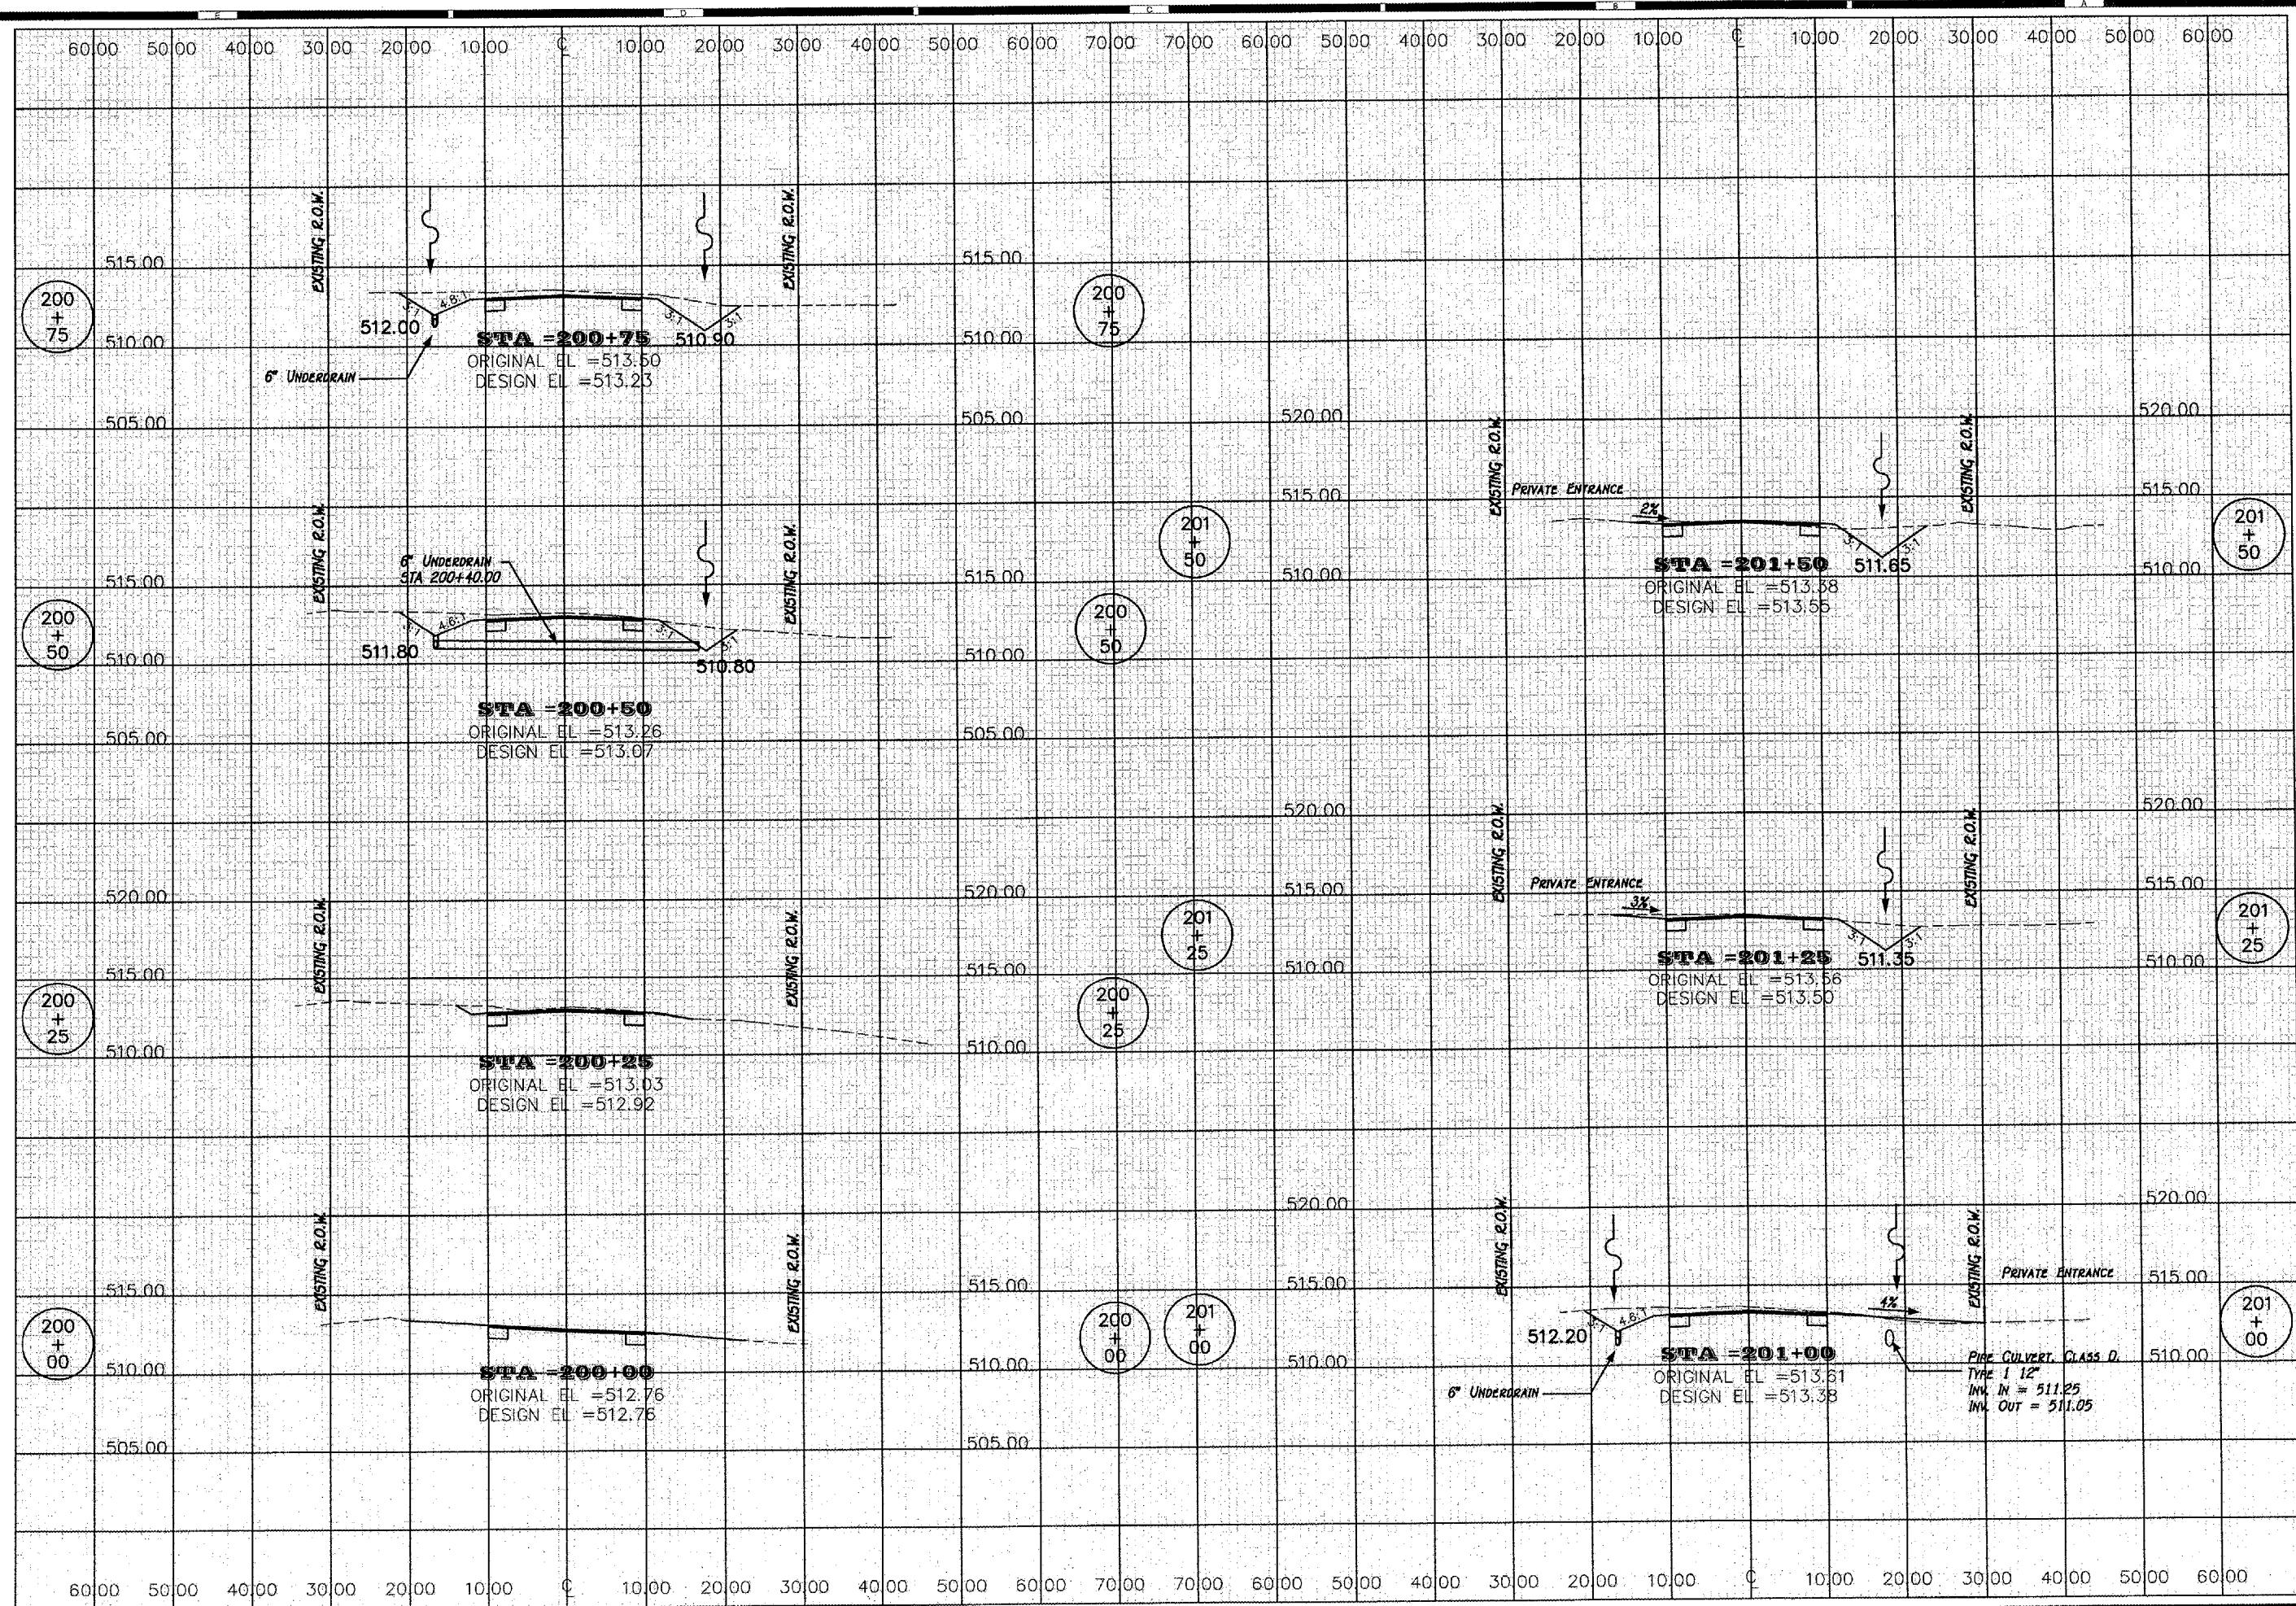

CONTRACT #09391
SHEET 32 OF 43

REVISIONS	
No.	Description

SOUTH STREET
CROSS SECTIONS
STREET IMPROVEMENTS
 ARMINGTON, ILLINOIS



Randolph & Associates, Inc.
Consulting Engineers
Land Surveyors

311 Pioneer Parkway, Peoria, IL 61610
Tel: 309-692-8544 Fax: 309-693-9885
www.randolphinc.com
IL Design Firm Reg. # 184-001017

DRAWN BY:	E. THOMAS
DESIGN CHECK:	E. THOMAS
CORRECTED BY:	R. BRADLE
SCALE:	
DATE:	5 Apr. 2007
PROJECT NO.:	0773-016
DRAWING NO.:	X5-8