


\\Projects\0773\016\Cadd\c0050002.dwg, Model, 4/26/2007 10:16:58 AM, ThomasE, 1:2

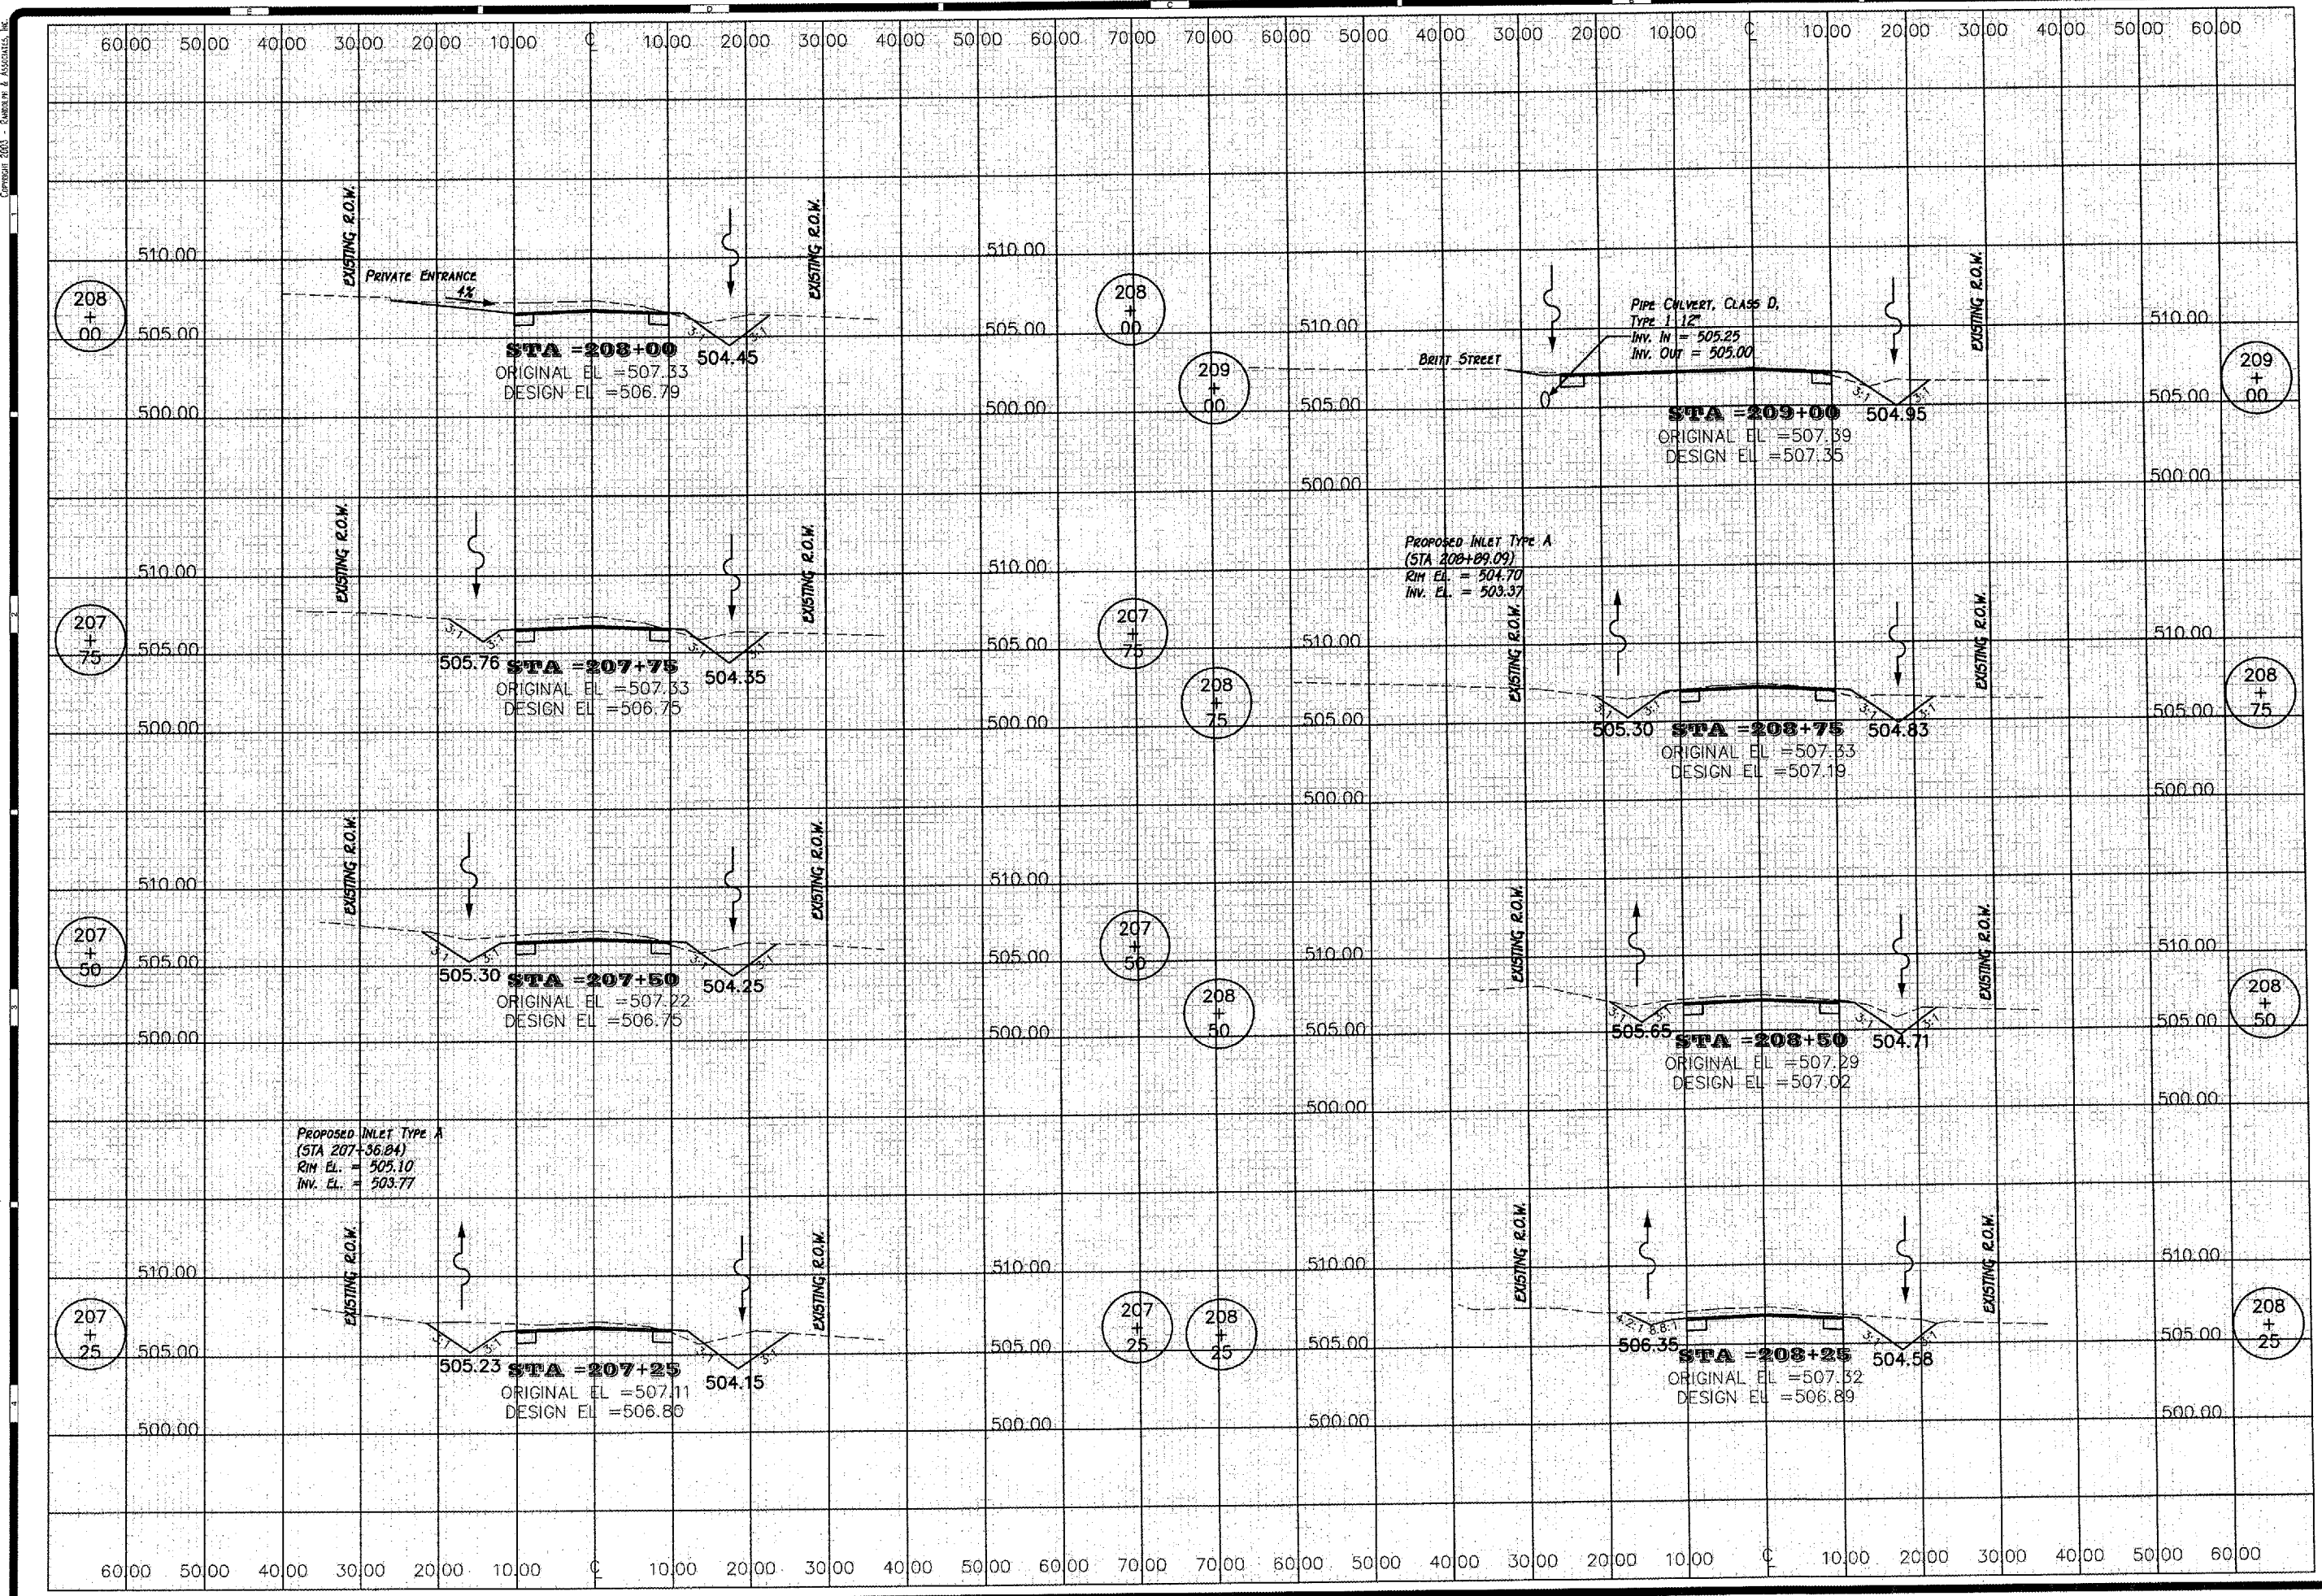

CONTRACT #09391
SHEET 36 OF 43

REVISIONS	
No.	Date

MAIN STREET
CROSS SECTIONS
STREET IMPROVEMENTS
ARMINGTON, ILLINOIS

R
Randolph & Associates, Inc.
Consulting Engineers
Land Surveyors
511 Pioneer Parkway, Peoria, IL 61615
Tel: 309-693-8844 Fax: 309-693-8855
www.randolph-inc.com
IL License Firm Reg. # 184-001317

PREPARED BY:
E. THOMAS
DESIGNED BY:
E. THOMAS
CHECKED BY:
R. BRADLE
SCALE:

DATE:
5 APR 2007
PROJECT NO:
0773-016
SHEET NO:
X5-12