


R:\Projects\0773\773-016\Cadd\rc06002.dwg, Model: 4/26/2007 10:16:31 AM, ThomasE.1:2

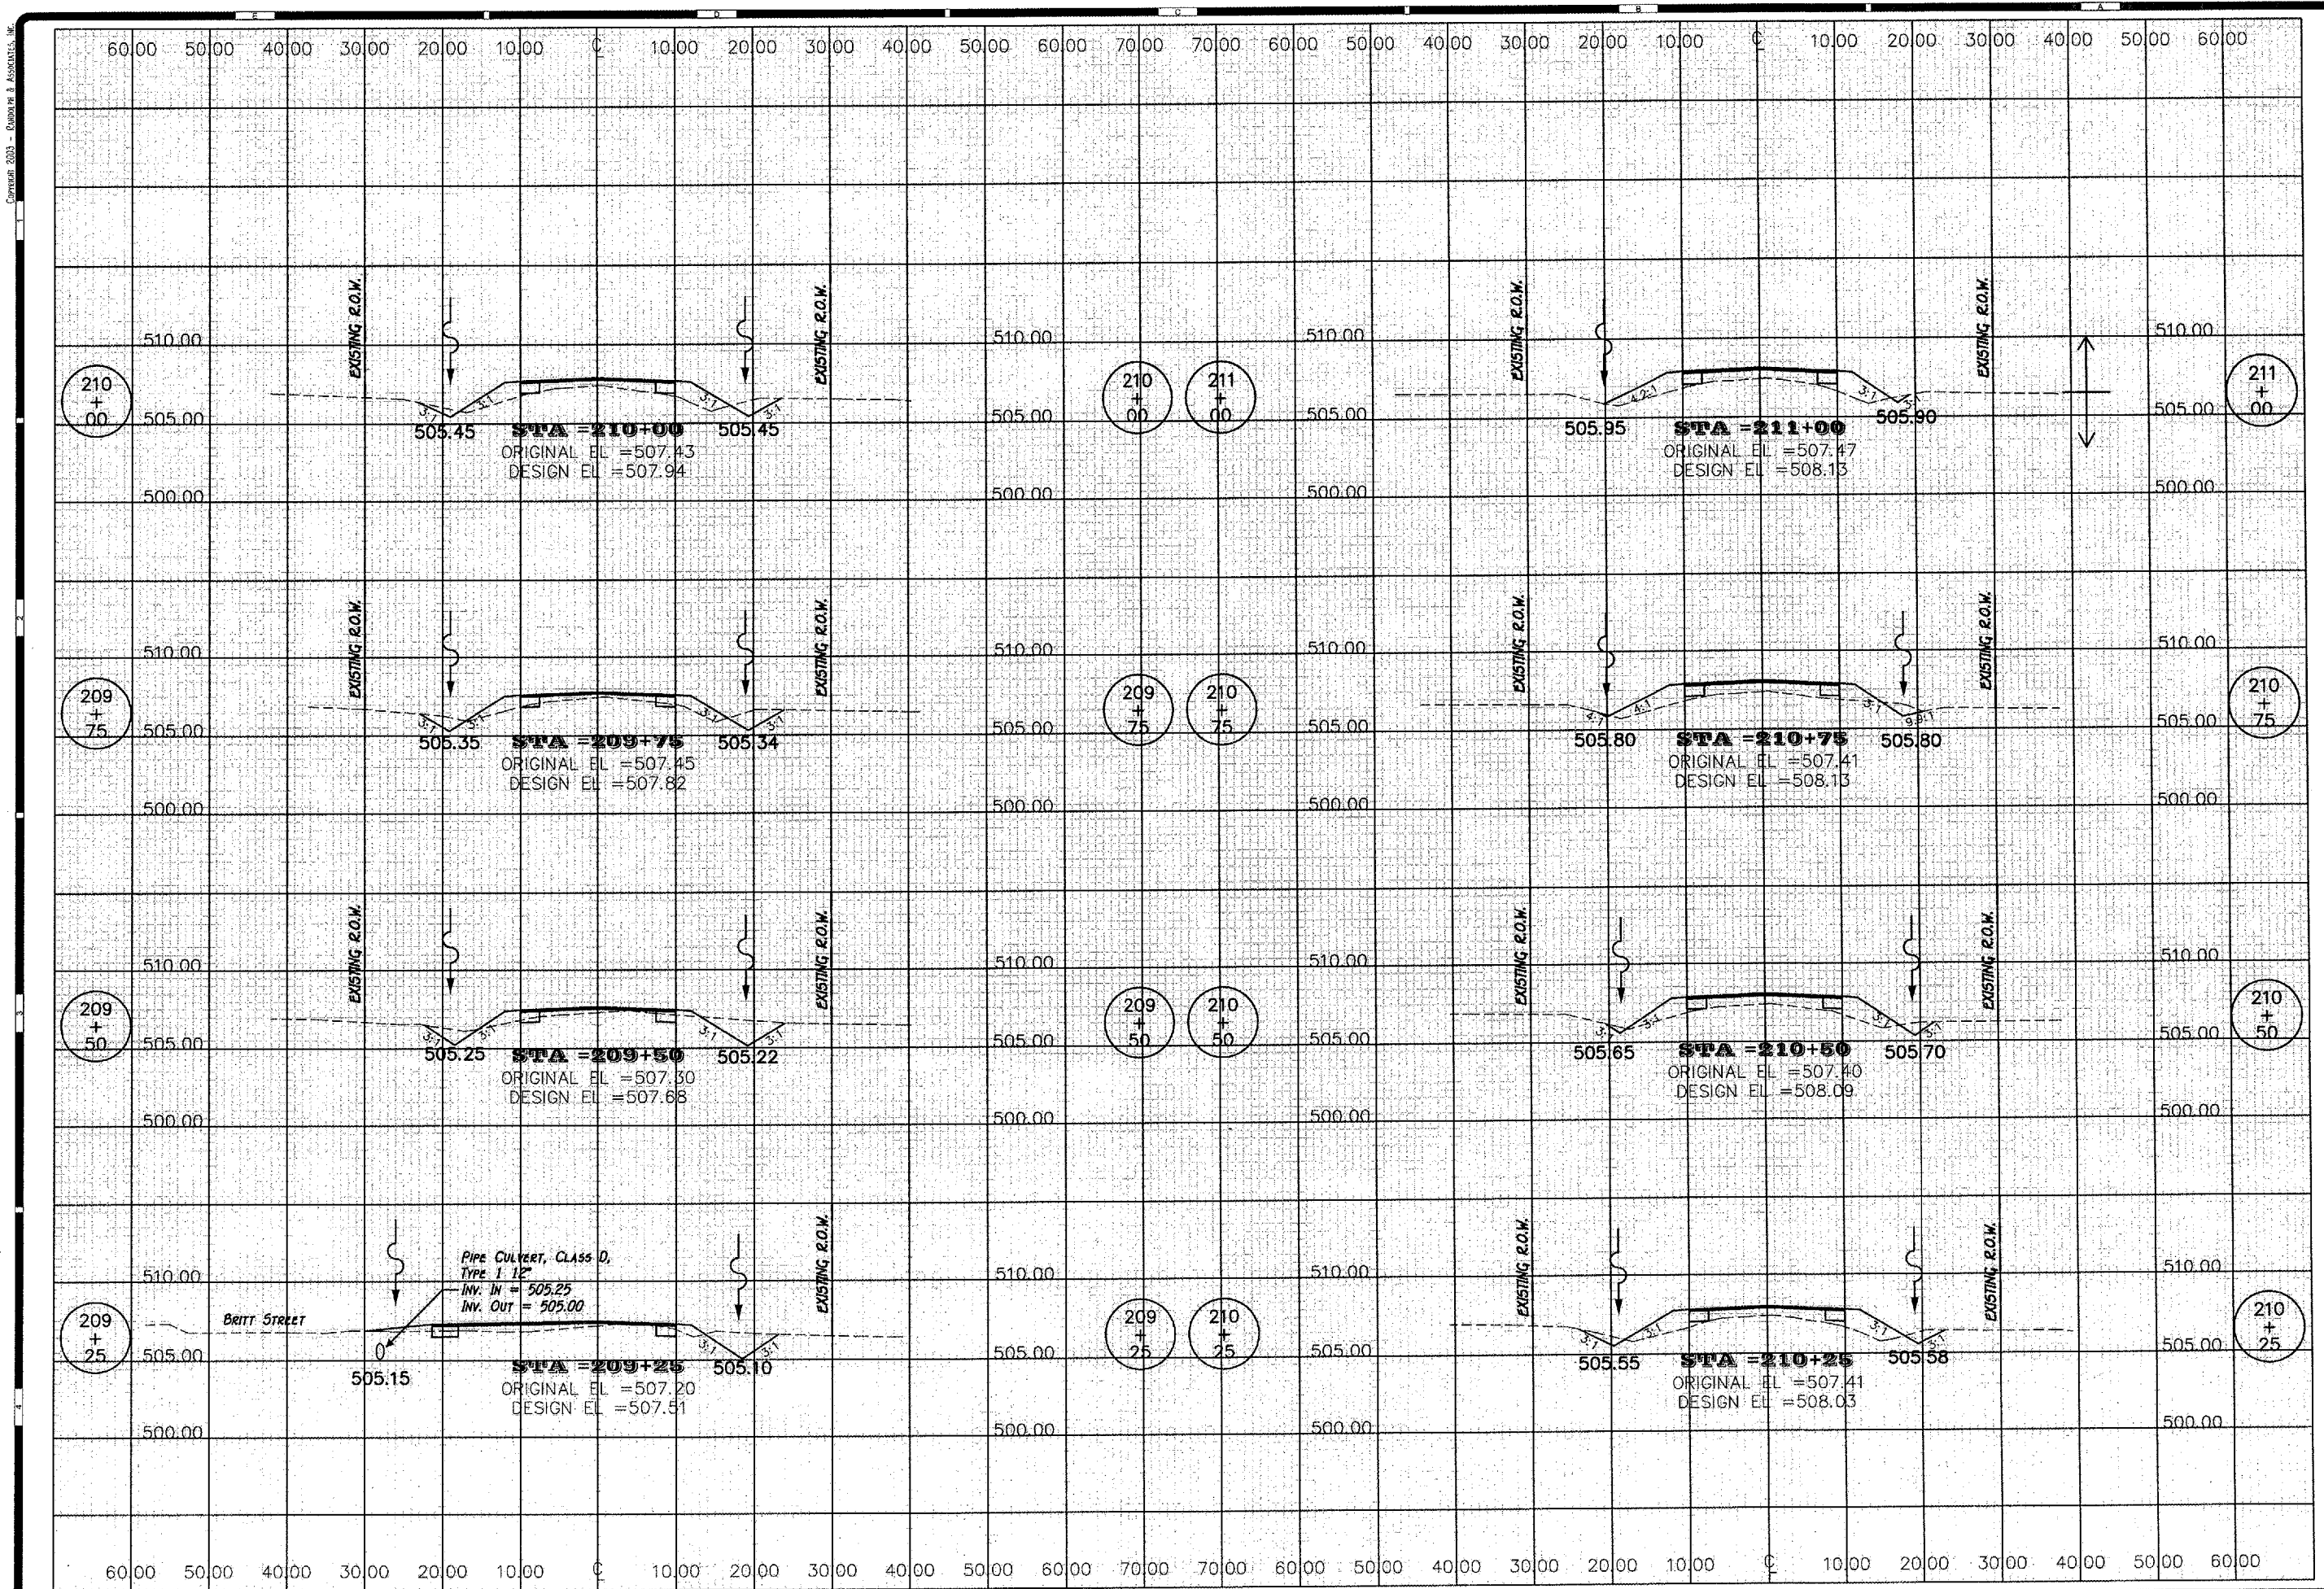

CONTRACT #89391
SHEET 37 OF 43

REVISIONS	
NO.	DATE

MAIN STREET
CROSS SECTIONS
STREET IMPROVEMENTS
ARMINGTON, ILLINOIS

R
Randolph & Associates, Inc.
Consulting Engineers
Land Surveyors

811 Pioneer Parkway, Peoria, IL 61615
Tel: 309-693-8844 Fax: 309-693-8855
Web: www.randolphinc.com
IL Design Firm Reg. # 184-001317

DESIGNED BY:
E. THOMAS

DRAWN BY:
E. THOMAS

CHECKED BY:
E. BRADLE

SCALE:

DATE:
5, APR 2007

PROJECT NO:
0773-016

SHEET NO:
X5-13