


Projects\0773\773-016\Cadd\c008002.dwg, Model, 4/26/2007 10:14:42 AM, ThomasE, 1:2

Copyright 2003 - Daniel, Mann, Johnson & Mendenhall, Inc.

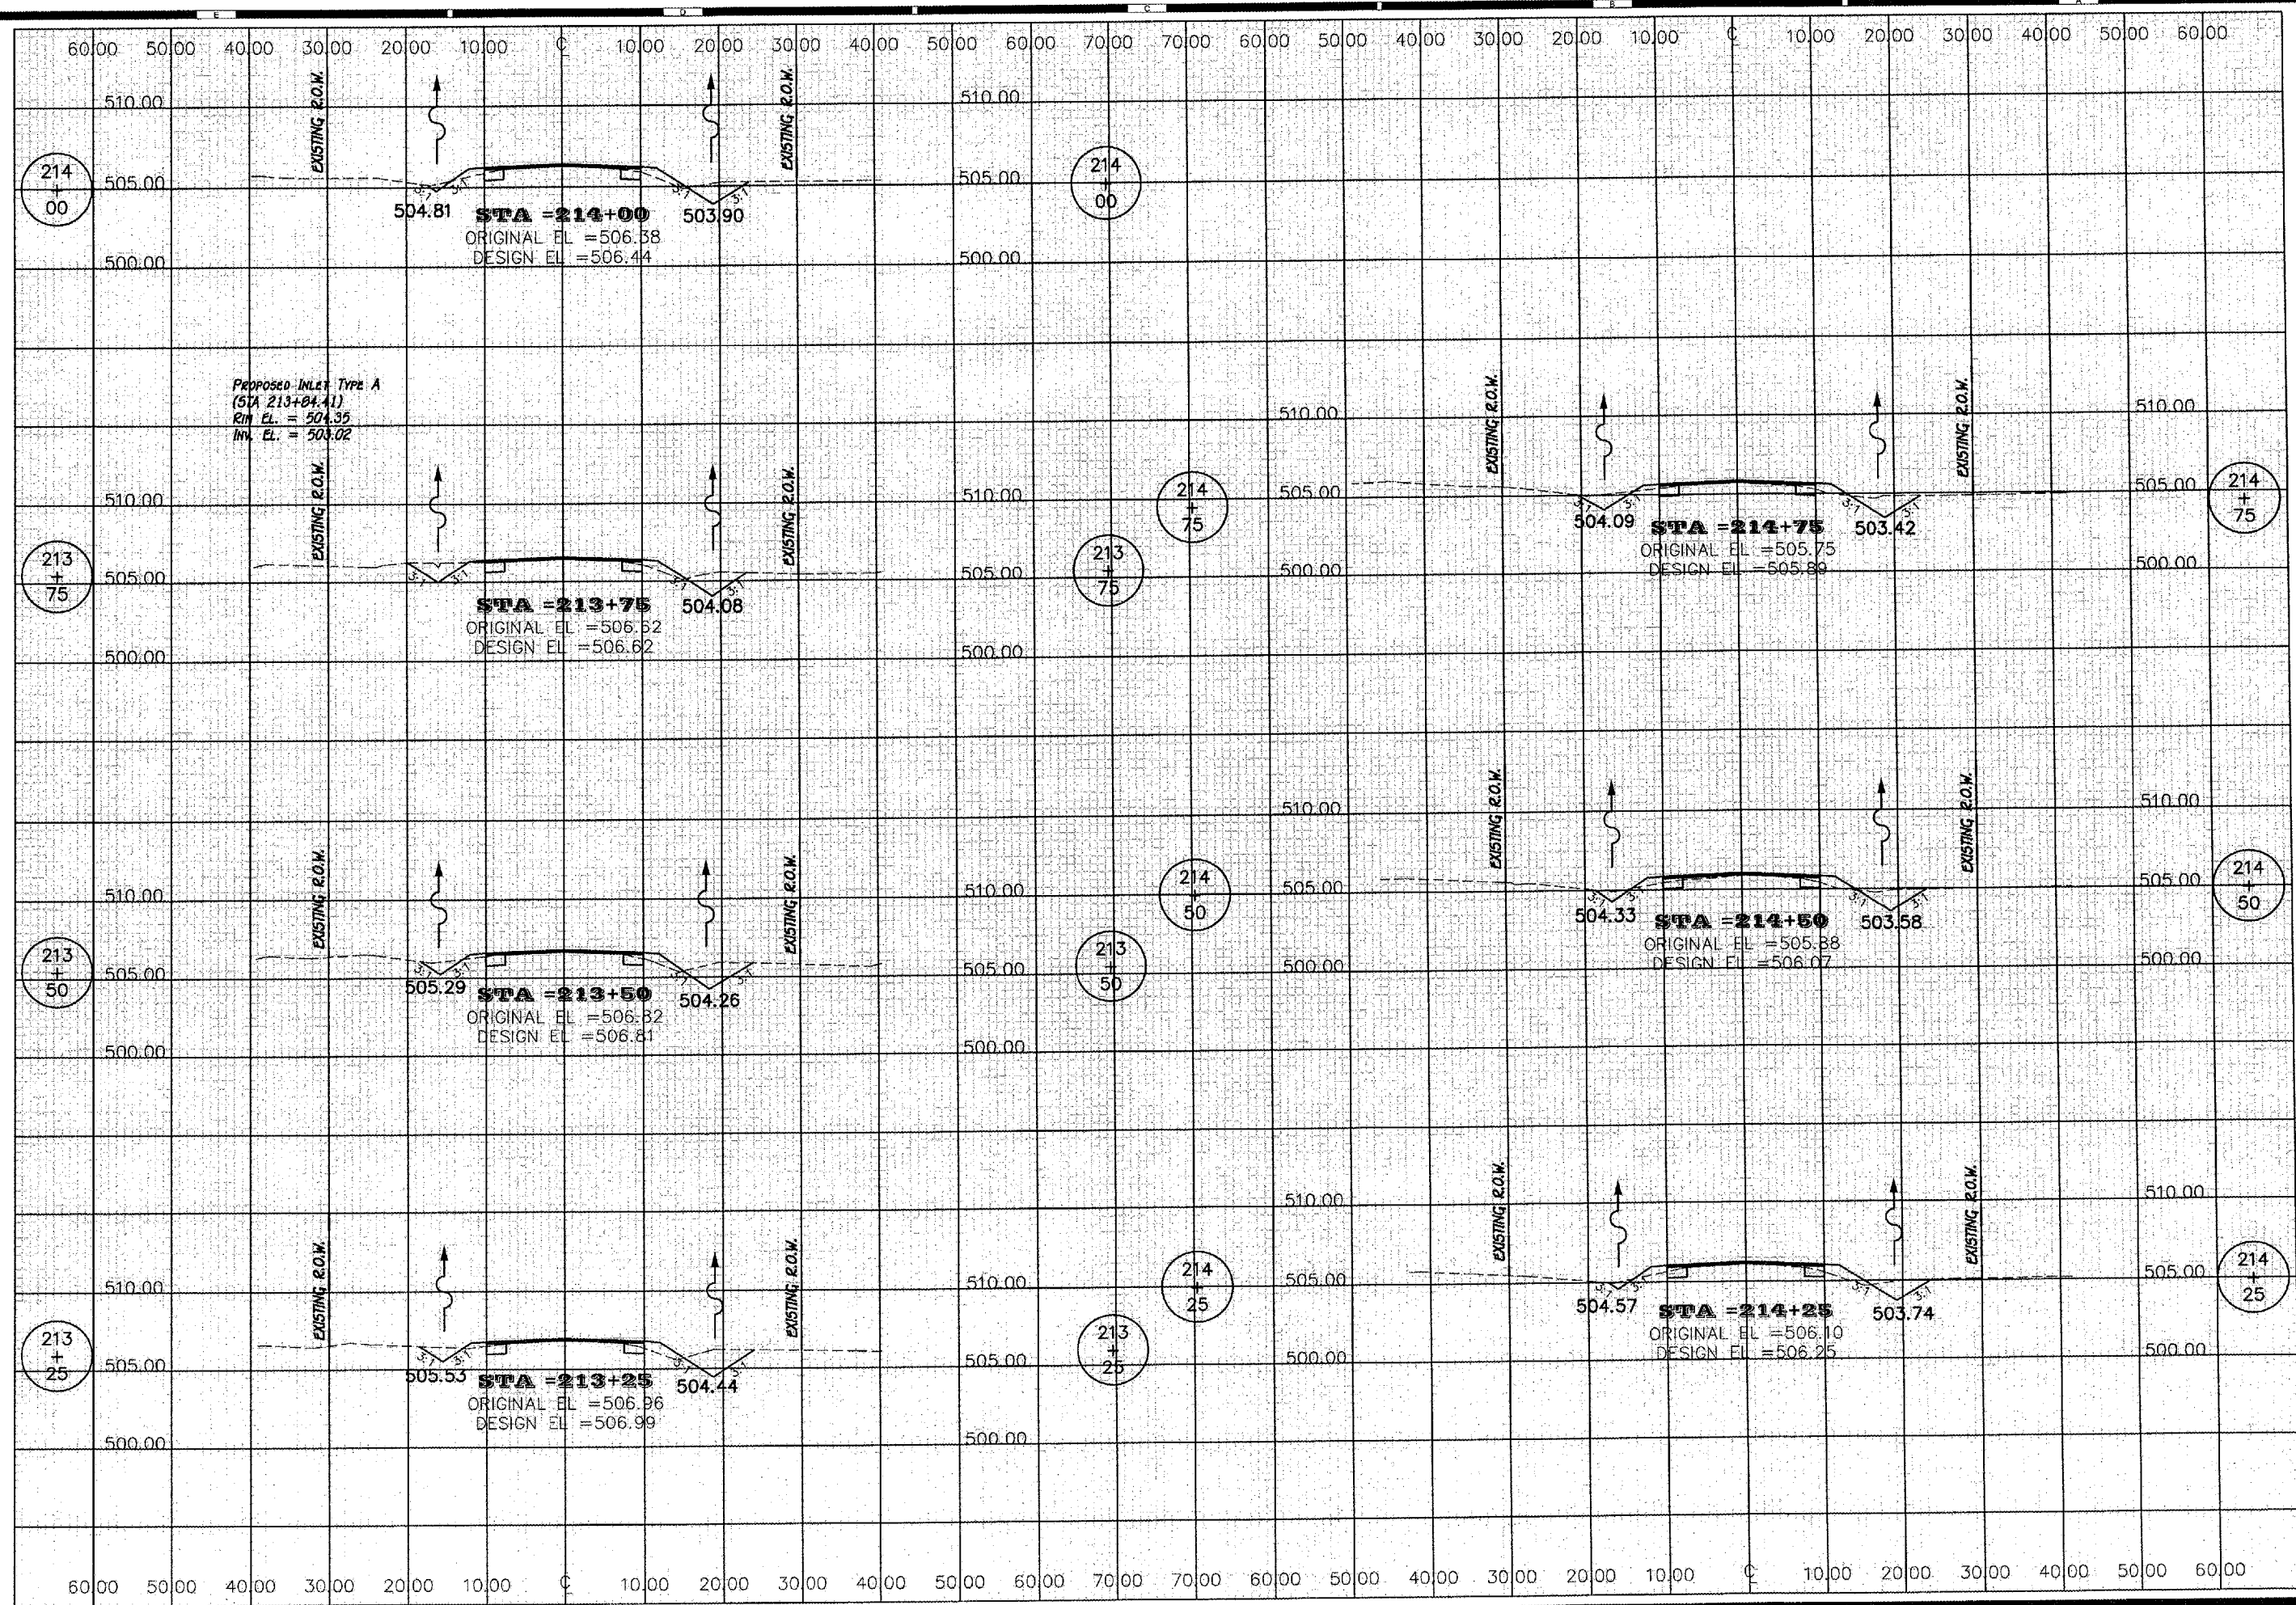

CONTRACT #09391
SHEET 39 OF 43

REVISIONS	
NO.	DATE

MAIN STREET
CROSS SECTIONS
STREET IMPROVEMENTS
ARMINGTON, ILLINOIS

R
Randolph & Associates, Inc.
Consulting Engineers
Land Surveyors
211 Flower Factory, Peoria, IL 61618
tel 309-693-8914 fax 309-693-8955
www.randolphinc.com
IL Design Firm Reg. # 184-001317

DESIGNED BY
E. THOMAS
CHECKED BY
E. THOMAS
SUPERVISOR BY
E. BRADLE
SCALE

DATE
5 Apr 2007
PROJECT NO.
0773-016
DRAWING
X5-15