


\\Projects\0773\773-016\Cadd\vc011002.dwg, Model, 4/26/2007 10:13:21 AM, ThomasE, 1:2

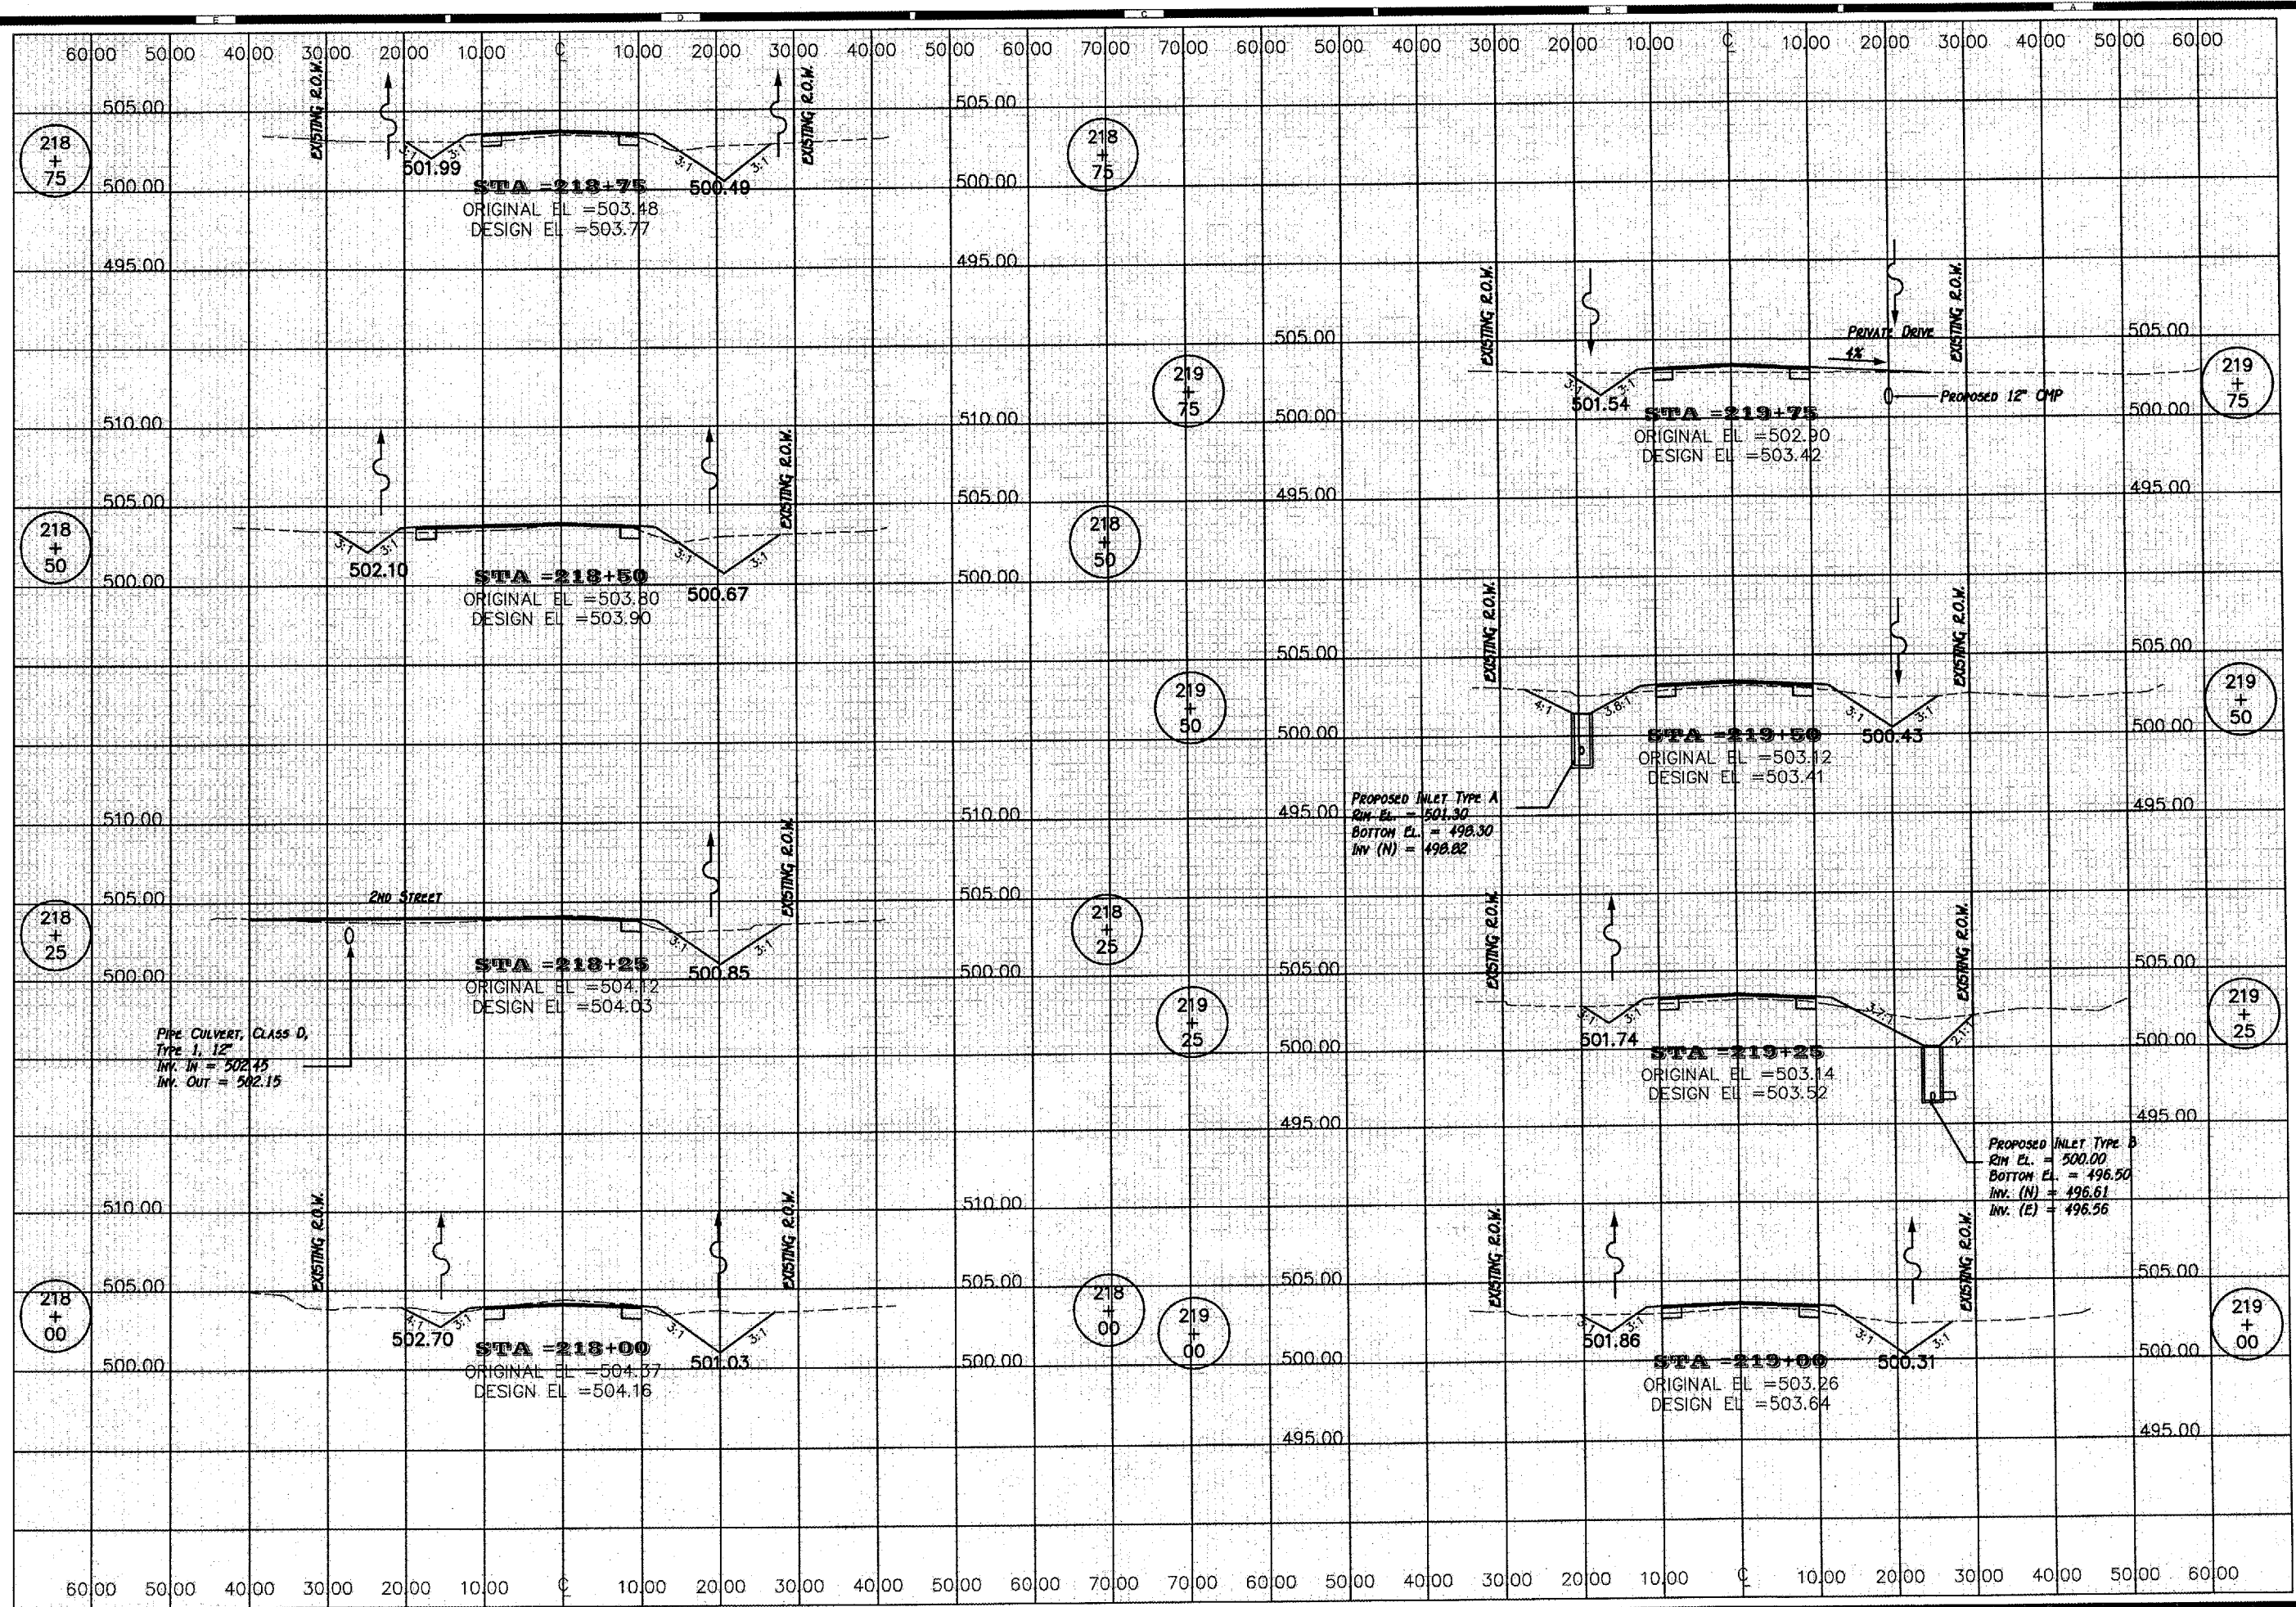

CONTRACT #09391
SHEET 42 OF 43

| NO. | DATE | DESCRIPTION |
|-----|------|-------------|
| | | |
| | | |
| | | |
| | | |
| | | |
| | | |
| | | |
| | | |
| | | |

MAIN STREET
CROSS SECTIONS
STREET IMPROVEMENTS
ARMINGTON, ILLINOIS

Randolph & Associates, Inc.
Consulting Engineers
Land Surveyors

911 Pioneer Parkway, Peoria, IL 61615
Tel. 309-699-8646 Fax 309-699-8655
www.randolph-inc.com
IL Design Firm Reg. # 194-001317

DESIGNED BY: **E. THOMAS**
CHECKED BY: **E. THOMAS**
APPROVED BY: **R. BRADLE**
SCALE:

DATE: **5 APR 2007**
PROJECT NO: **0773-016**
SHEET NO: **X5-18**