


PROP. CURVE TOWANDA-1
 PI STA. = 394+57.16
 $\Delta = 6^\circ 59' 00''$ (RT)
 $D = 5^\circ 43' 46''$
 $R = 1,000.00'$
 $T = 61.02'$
 $L = 121.88'$
 $E = 1.86'$
 P.C. STA = 393+96.15
 P.T. STA = 395+18.03

TYPICAL PAVEMENT MARKING LEGEND			
1	4" SKIP-DASH (YELLOW)	8	4" SOLID (WHITE)
2	4" SOLID (YELLOW)	9	12" DIAGONAL (WHITE)
3	12" DIAGONAL (YELLOW)	10	6" CROSSWALK (WHITE)
4	4" DOUBLE YELLOW (NARROW)	11	24" STOP BAR (WHITE)
5	4" DOUBLE YELLOW (WIDE)	12	6" SOLID (WHITE)
6	RESERVED	13	4" LANE LINE EXTENSIONS (WHITE)
7	4" SKIP-DASH (WHITE)	14	RESERVED

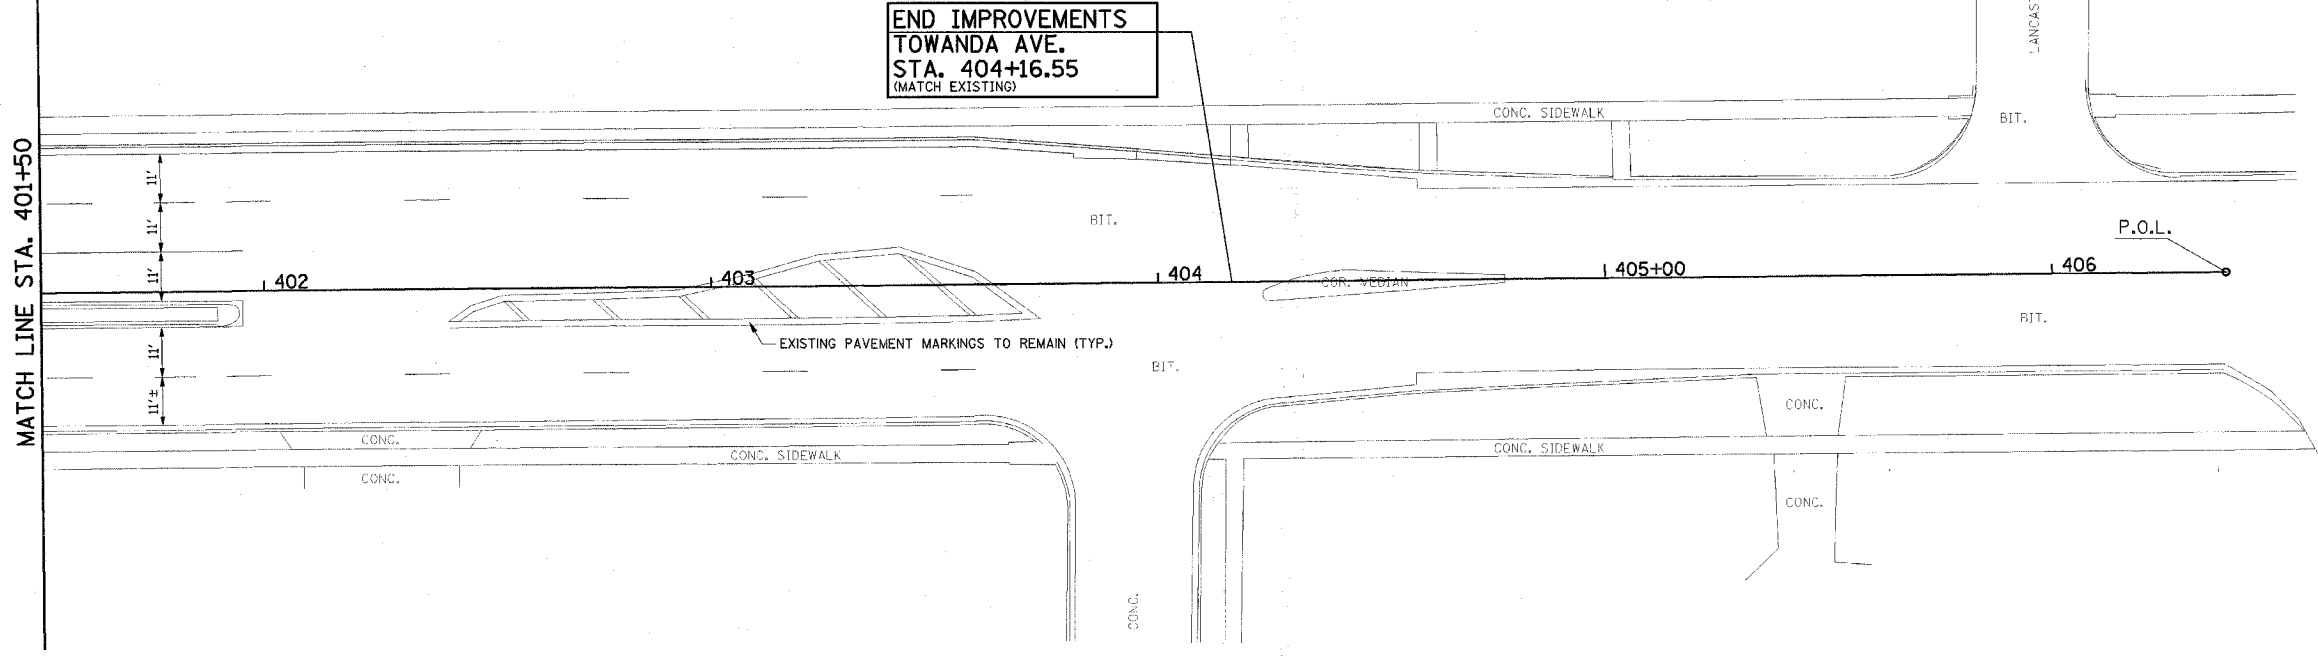

ILLINOIS DEPARTMENT OF TRANSPORTATION

PAVEMENT MARKING PLANS

SCALE: 1"=20'
 DATE: 3-07
 DRAWN BY: S.M.W.
 CHECKED BY: J.T.P.